

THIS MAP IS FOR ASSESSMENT PURPOSES ONLY.  
IT IS NOT VALID FOR LEGAL DESCRIPTION OR CONVEYANCE.

THE ORIGINAL HORIZONTAL DATUM WAS THE NEW HAMPSHIRE STATE PLANE  
COORDINATE SYSTEM HAD 1927. PRIOR TO DIGITIZING, C.A.I. CONVERTED THE  
DATUM TO NAD 1983.

ORIGINAL PROPERTY MAPS WERE PREPARED BY C & UNDERWOOD ENGINEERS, INC.  
MAPS ARE REVISED AND REPRINTED BY CARTOGRAPHIC ASSOCIATES, INC.

DIGITIZED IN 1996 BY  
**CARTOGRAPHIC ASSOC. INC.**  
PROFESSIONAL CONSULTANTS

MUNICIPAL MAPPING - GIS - PROPERTY APPRAISAL  
11 PLEASANT STREET, P.O. BOX 287, LITTLETON, NEW HAMPSHIRE 03561  
(603)444-6788 - 1(800)322-4540 - FAX (603)444-1366

298 TAX MAP NUMBER  
AND SHEET LIMITS

2-1 APPROXIMATE CENTER OF  
1" = 100' PHOTO ENLARGEMENT  
PHOTOGRAPHY DATE: 4/7/98

LEGEND

1170000  
1170000  
1170000

N.H. STATE PLANE  
COORDINATE SYSTEM  
NAD 1983


SCALE: 1" = 1500'

FEET 0 1500 3000 4500  
METERS 0 375 750 1125

REVISED TO April 1, 1998

PROPERTY MAPS

**HAMPTON**

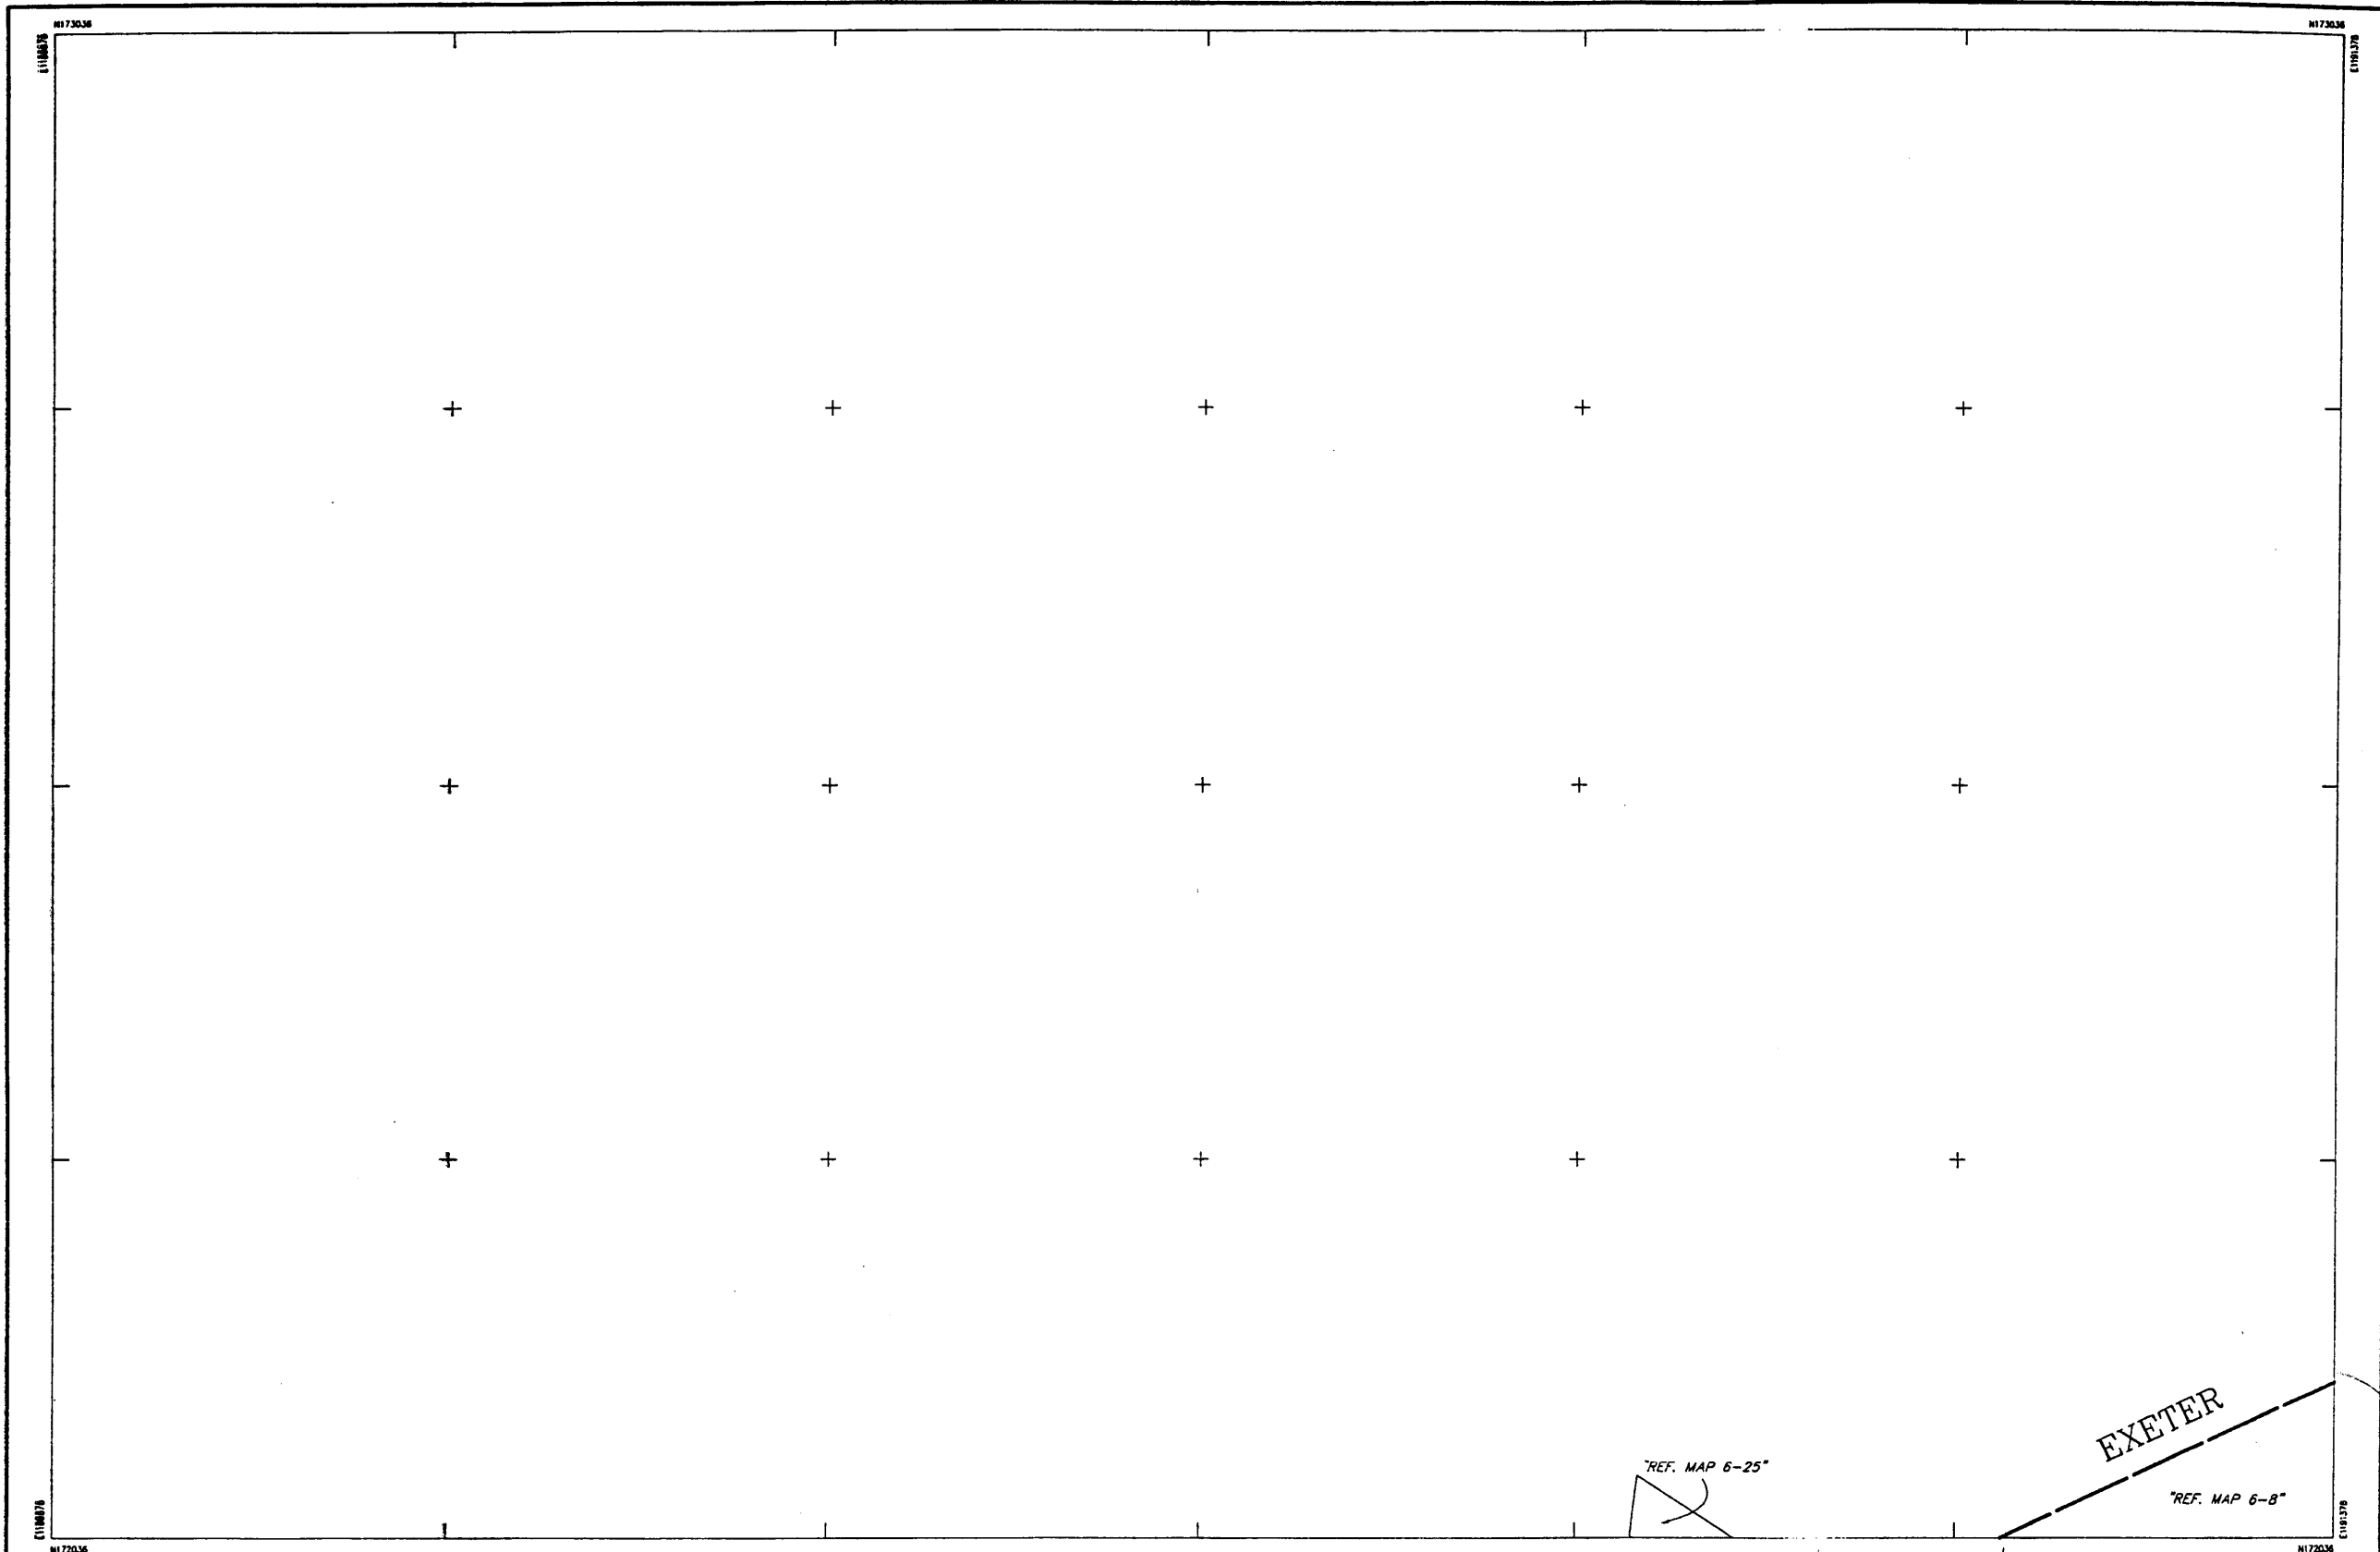


THIS MAP IS FOR ASSESSMENT PURPOSES ONLY.  
IT IS NOT VALID FOR LEGAL DESCRIPTION OR CONVEYANCE.

THE ORIGINAL HORIZONTAL DATUM WAS THE NEW HAMPSHIRE STATE PLANE  
COORDINATE SYSTEM HAD 1927. PRIOR TO DIGITIZING, C.A.I. CONVERTED THE  
DATUM TO NAD 1983.


ORIGINAL PROPERTY MAPS WERE PREPARED BY G & UNDERWOOD ENGINEERS, INC.  
MAPS ARE REVISED AND REPRINTED BY CARTOGRAPHIC ASSOCIATES, INC.

DIGITIZED IN 1996 BY  
**CARTOGRAPHIC ASSOC. INC.**  
PROFESSIONAL CONSULTANTS  
MUNICIPAL MAPPING - GIS - PROPERTY APPRAISAL  
11 PLEASANT STREET, P.O. BOX 267, LITTLETON, NEW HAMPSHIRE 03561  
(603)444-6768 - 1(800)322-4540 - FAX (603)444-1366


LEGEND	
AREA . . . . . 2.43 A OR 2.43 AB	BUILDING . . . . .
DIMENSION . . . . . 100'	BUILDING NUMBER . . . . . 320
MATCH REFERENCE . . . . . 78-2"	COMMON OWNERSHIP . . . . . OR
RIGHT OF WAY . . . . .	EASEMENT . . . . .
POOL . . . . .	WETLANDS . . . . .
WATER . . . . .	

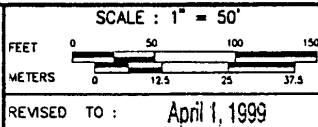


PROPERTY MAPS  
**HAMPTON**  
NEW HAMPSHIRE

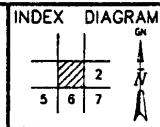

MAP NO.  
**1**

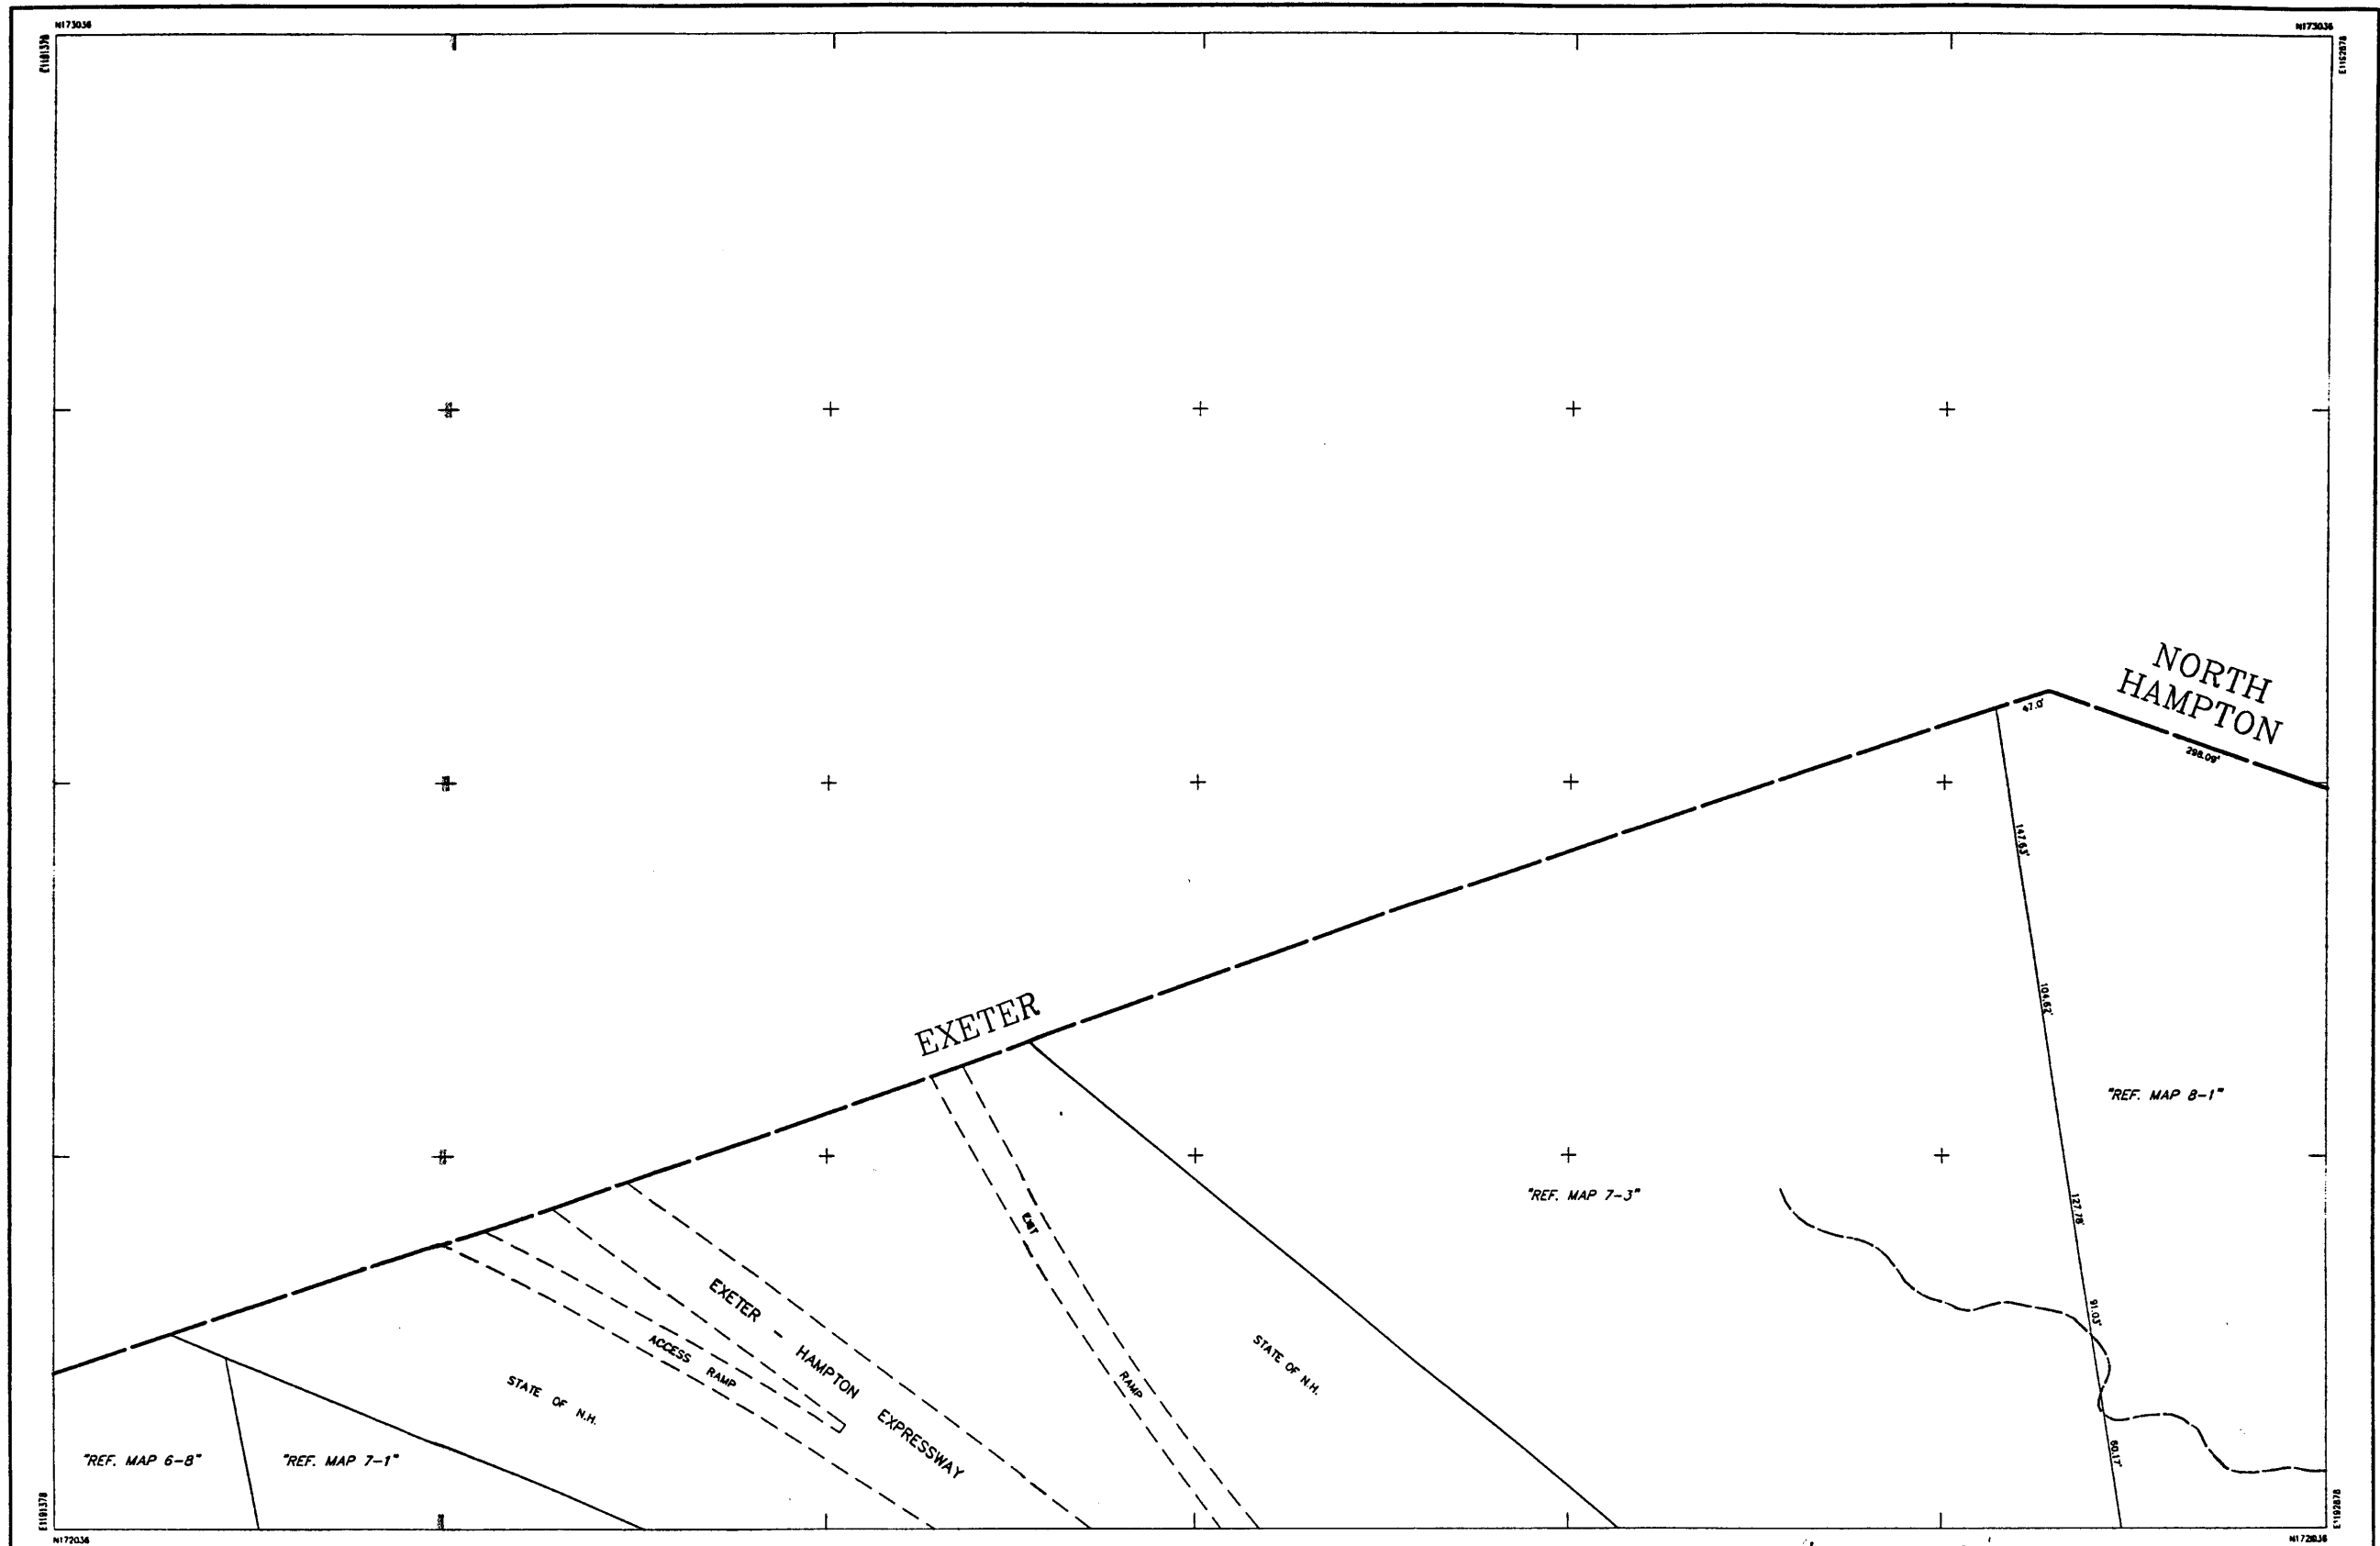

<p>THIS MAP IS FOR ASSESSMENT PURPOSES ONLY. IT IS NOT VALID FOR LEGAL DESCRIPTION OR CONVEYANCE.</p> <p>THE ORIGINAL HORIZONTAL DATUM WAS THE NEW HAMPSHIRE STATE PLANE COORDINATE SYSTEM HAD 1927. PRIOR TO DIGITIZING, C.A.I. CONVERTED THE DATUM TO NAD 1983.</p> <p>ORIGINAL PROPERTY MAPS WERE PREPARED BY G &amp; UNDERWOOD ENGINEERS, INC. MAPS ARE REVISED AND REPRINTED BY CARTOGRAPHIC ASSOCIATES, INC.</p>	<p>DIGITIZED IN 1996 BY <b>CARTOGRAPHIC ASSOC. INC.</b> PROFESSIONAL CONSULTANTS</p> <p>MUNICIPAL MAPPING - GIS - PROPERTY APPRAISAL 78 PLEASANT STREET, P.O. BOX 267, LITTLETON, NEW HAMPSHIRE 03561 (603)444-6768 - 1(800)322-4540 - FAX (603)444-1366</p>	<p>AREA ..... 2.43 A OR 2.43 AB DIMENSION ..... 100' MATCH REFERENCE ..... 7/8" - 2" RIGHT OF WAY ..... POOL ..... WATER ..... OR</p>	<p>LEGEND</p> <p>BUILDING NUMBER ..... BUILDING NUMBER ..... COMMON OWNERSHIP ..... OR EASEMENT ..... WETLANDS .....</p>	<p>SCALE : 1" = 50'</p> <p>FEET 0 50 100 150 METERS 0 12.5 25 37.5</p> <p>REVISED TO : April 1, 1999</p>	<p>PROPERTY MAPS <b>HAMPTON</b> NEW HAMPSHIRE</p>	<p>INDEX DIAGRAM</p> <table border="1"> <tr> <td>1</td> <td>3</td> </tr> <tr> <td>6</td> <td>8</td> </tr> </table>	1	3	6	8	<p>MAP NO. <b>2</b></p>
1	3										
6	8										

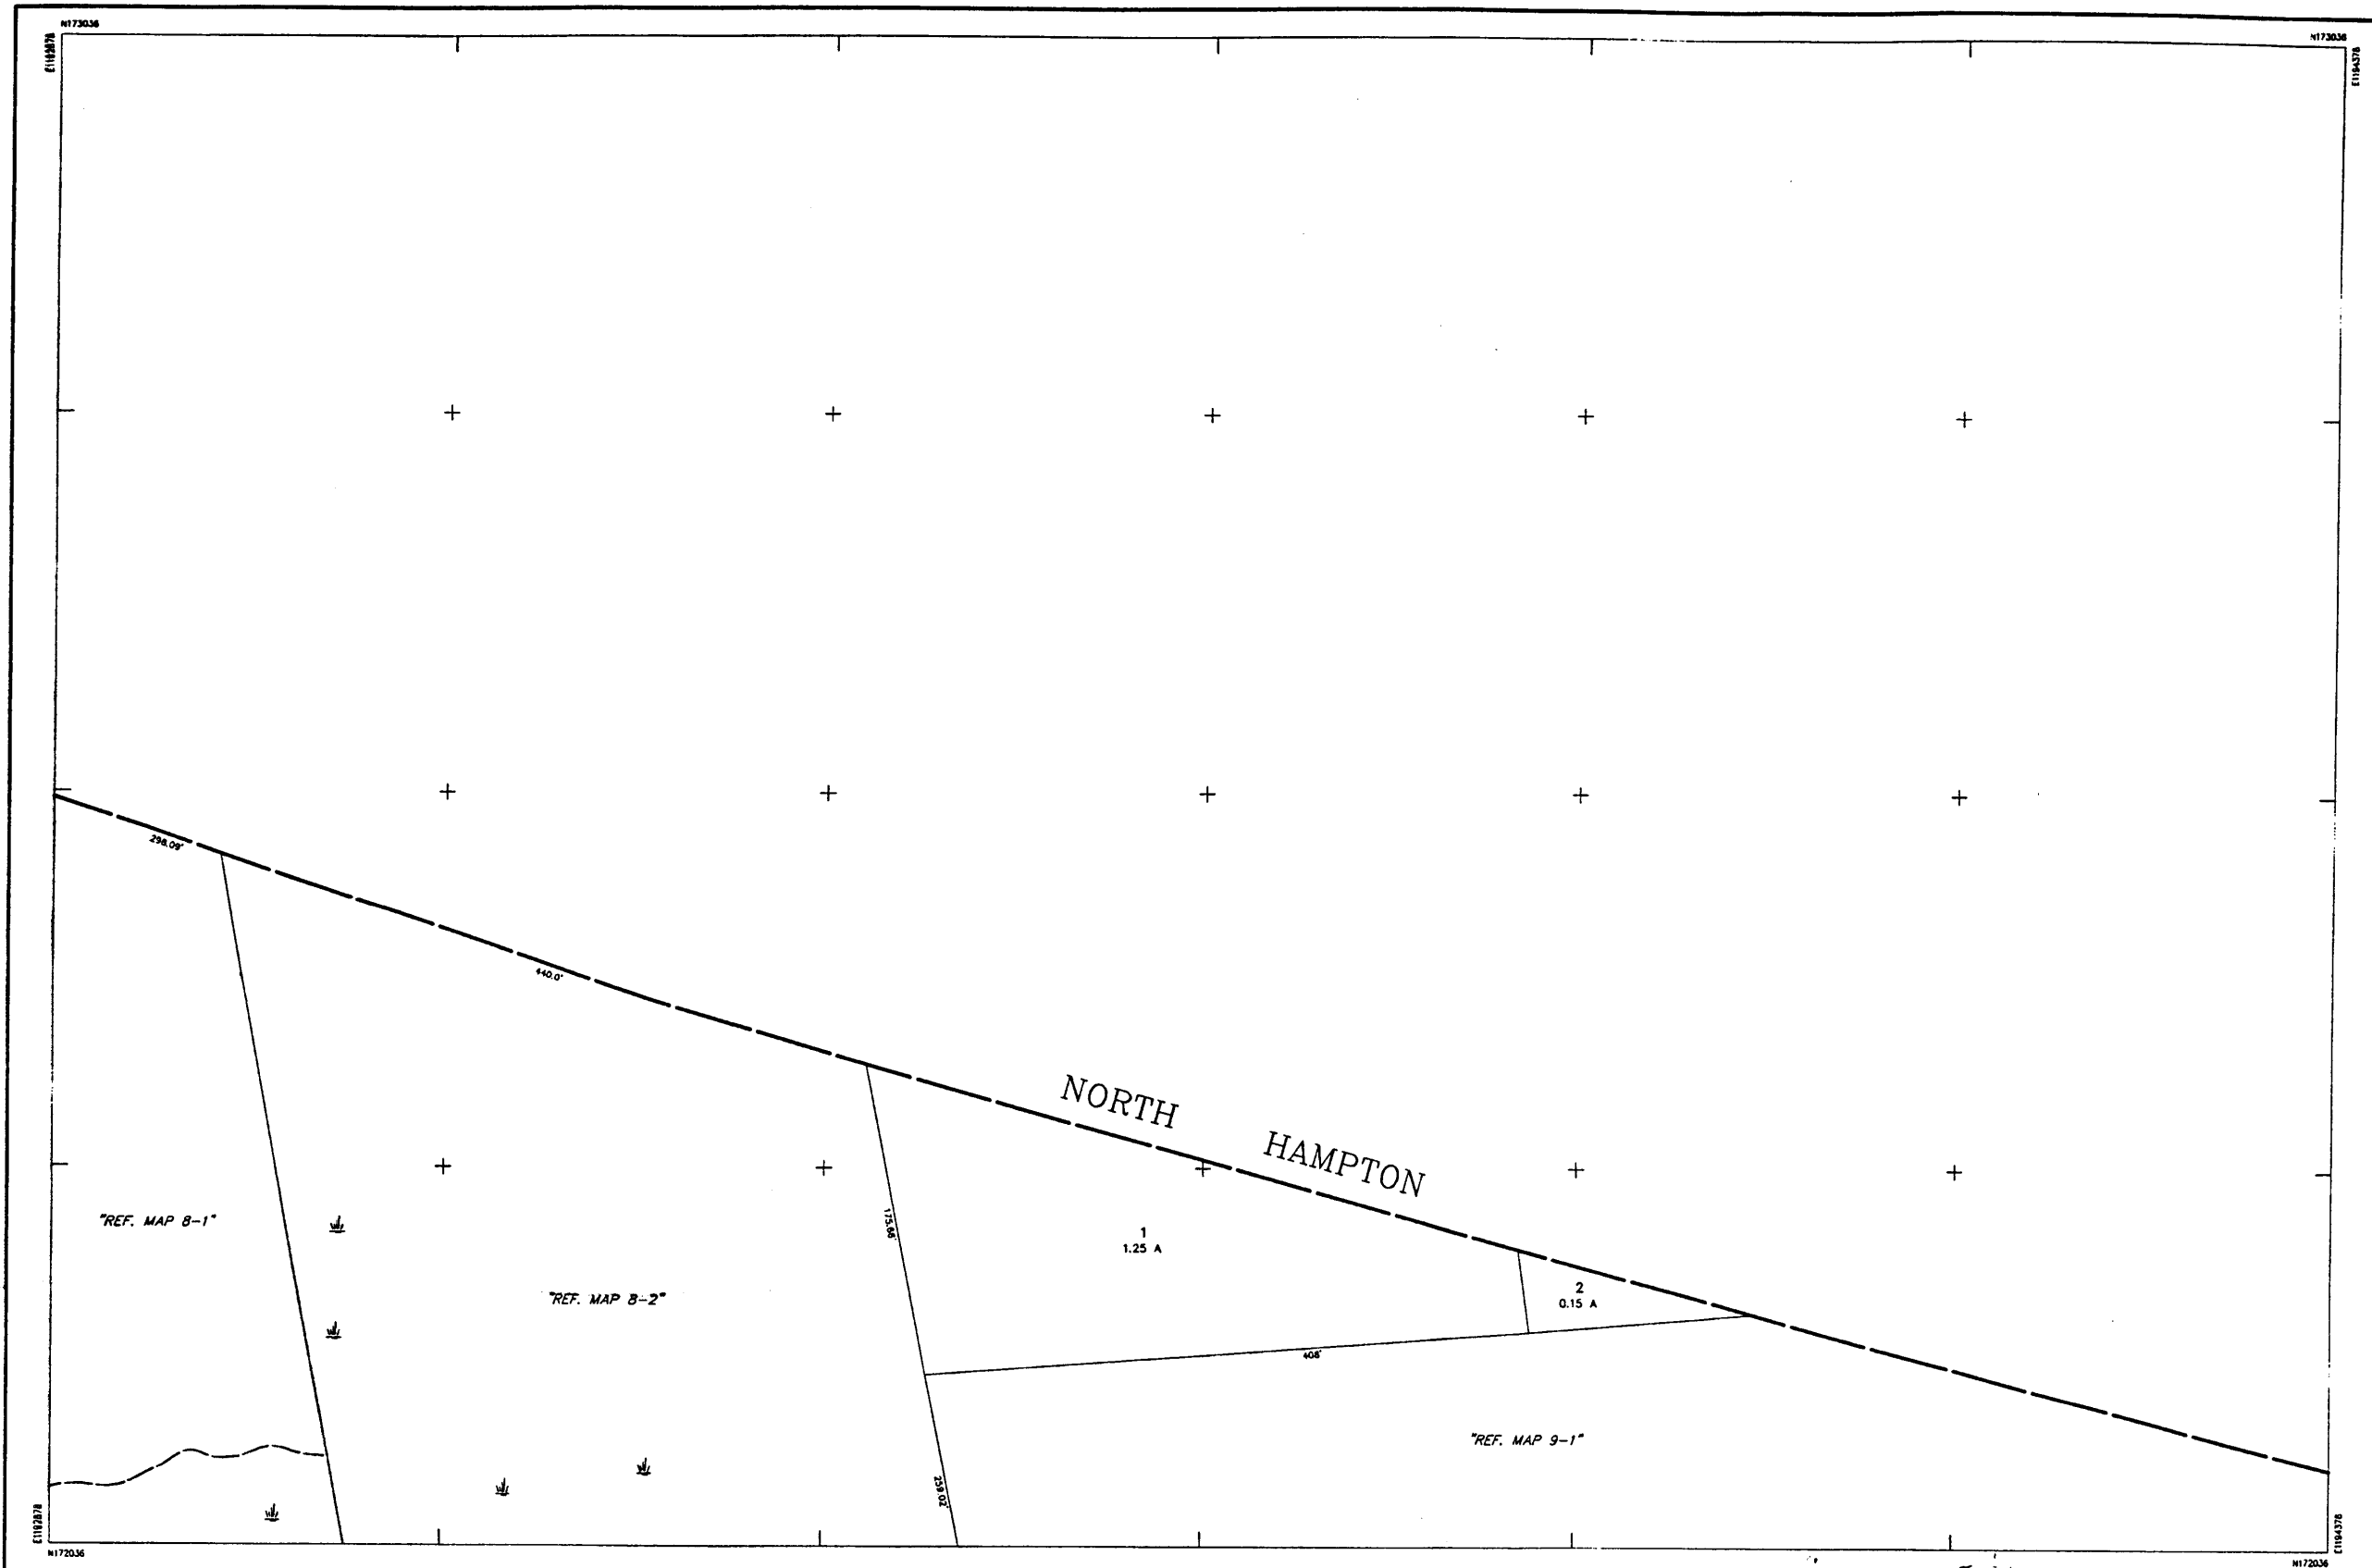

THIS MAP IS FOR ASSESSMENT PURPOSES ONLY.  
IT IS NOT VALID FOR LEGAL DESCRIPTION OR CONVEYANCE.


THE ORIGINAL HORIZONTAL DATUM WAS THE NEW HAMPSHIRE STATE PLANE  
COORDINATE SYSTEM HAD 1927. PRIOR TO DIGITIZING, C.A.I. CONVERTED THE  
DATUM TO NAD 1983.

ORIGINAL PROPERTY MAPS WERE PREPARED BY G & UNDERWOOD ENGINEERS, INC.  
MAPS ARE REVISED AND REPRINTED BY CARTOGRAPHIC ASSOCIATES, INC.

DIGITIZED IN 1996 BY  
**CARTOGRAPHIC ASSOC. INC.**  
PROFESSIONAL CONSULTANTS

MUNICIPAL MAPPING - GIS - PROPERTY APPRAISAL  
11 PLEASANT STREET, P.O. BOX 267, LITTLETON, NEW HAMPSHIRE 03561  
(603)444-6768 - 1(800)322-4540 - FAX (603)444-1366

AREA	2.43 A OR 2.43 Aa	LEGEND	BUILDING	
DIMENSION	100'		BUILDING NUMBER	320
MATCH REFERENCE	"78-2"		COMMON OWNERSHIP	
RIGHT OF WAY			EASEMENT	
POOL			WETLANDS	
WATER				

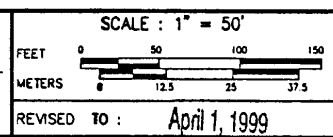

PROPERTY MAPS


**HAMPTON**

NEW HAMPSHIRE


INDEX DIAGRAM

2	4
7	9

MAP NO. 3

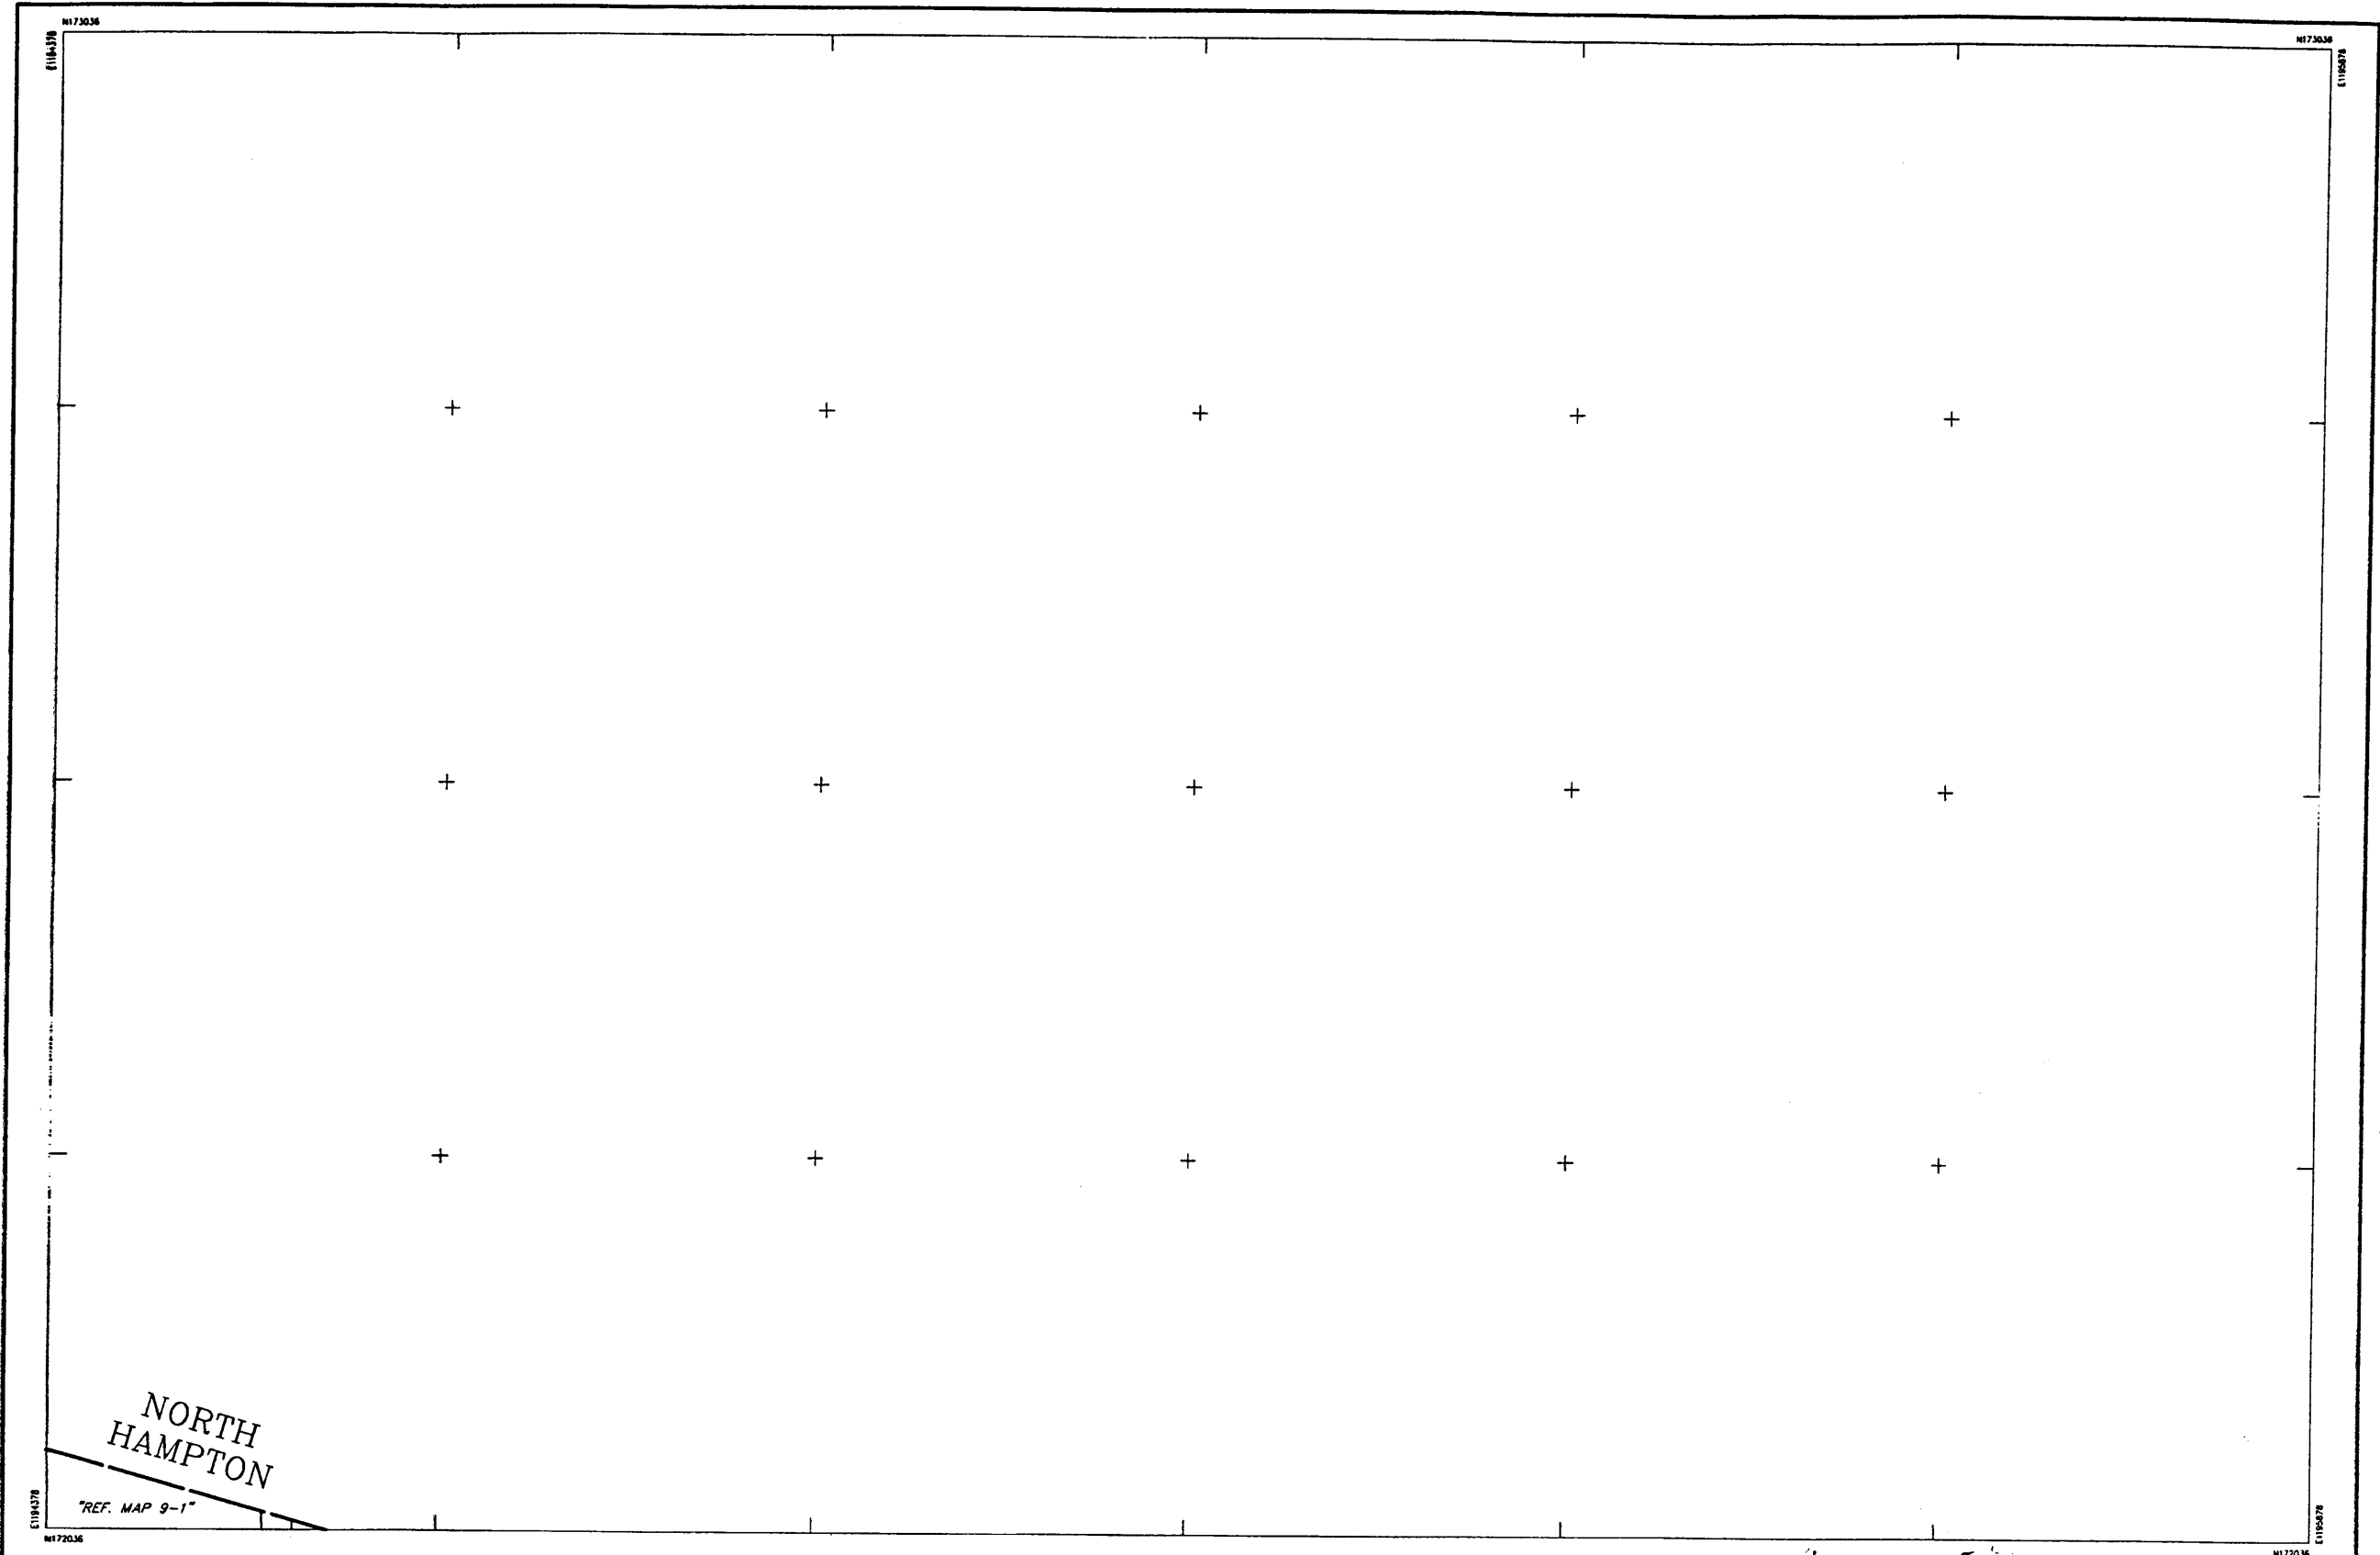


<p>THIS MAP IS FOR ASSESSMENT PURPOSES ONLY. IT IS NOT VALID FOR LEGAL DESCRIPTION OR CONVEYANCE.</p> <p>THE ORIGINAL HORIZONTAL DATUM WAS THE NEW HAMPSHIRE STATE PLANE COORDINATE SYSTEM HAD 1927. PRIOR TO DIGITIZING, C.A.I. CONVERTED THE DATUM TO NAD 1983.</p> <p>ORIGINAL PROPERTY MAPS WERE PREPARED BY O. &amp; UNDERWOOD ENGINEERS, INC. MAPS ARE REVISED AND REPRINTED BY CARTOGRAPHIC ASSOCIATES, INC.</p>	<p>DIGITIZED IN 1996 BY <b>CARTOGRAPHIC ASSOC. INC.</b></p> <p>PROFESSIONAL CONSULTANTS</p> <p>MUNICIPAL MAPPING - GIS - PROPERTY APPRAISAL</p> <p>31 PLEASANT STREET, P.O. BOX 287, LITTLETON, NEW HAMPSHIRE 03561</p> <p>(603)444-6768 - 1(800)322-4540 - FAX (603)444-1366</p>	<p>AREA . . . . . 2.43 A OR 2.43 A±</p> <p>DIMENSION . . . . . 100'</p> <p>WATCH REFERENCE . . . . . "10-2"</p> <p>RIGHT OF WAY . . . . .</p> <p>POOL . . . . .</p> <p>WATER . . . . .</p>	<p>LEGEND</p> <p>BUILDING . . . . .</p> <p>BUILDING NUMBER . . . . .</p> <p>COMMON OWNERSHIP . . . . .</p> <p>EASEMENT . . . . .</p> <p>WETLANDS . . . . .</p>	<p>SCALE : 1" = 50'</p> <p>FEET 0 50 100 150</p> <p>METERS 0 12.5 25 37.5</p> <p>REVISED TO : April 1, 1999</p>	<p>PROPERTY MAPS</p> <p><b>HAMPTON</b></p> <p>NEW HAMPSHIRE</p>	<p>INDEX DIAGRAM</p> <p>3 7 8 9</p>	<p>MAP NO.</p> <p><b>4</b></p>
---	---	--	--	---	---	-------------------------------------	--------------------------------

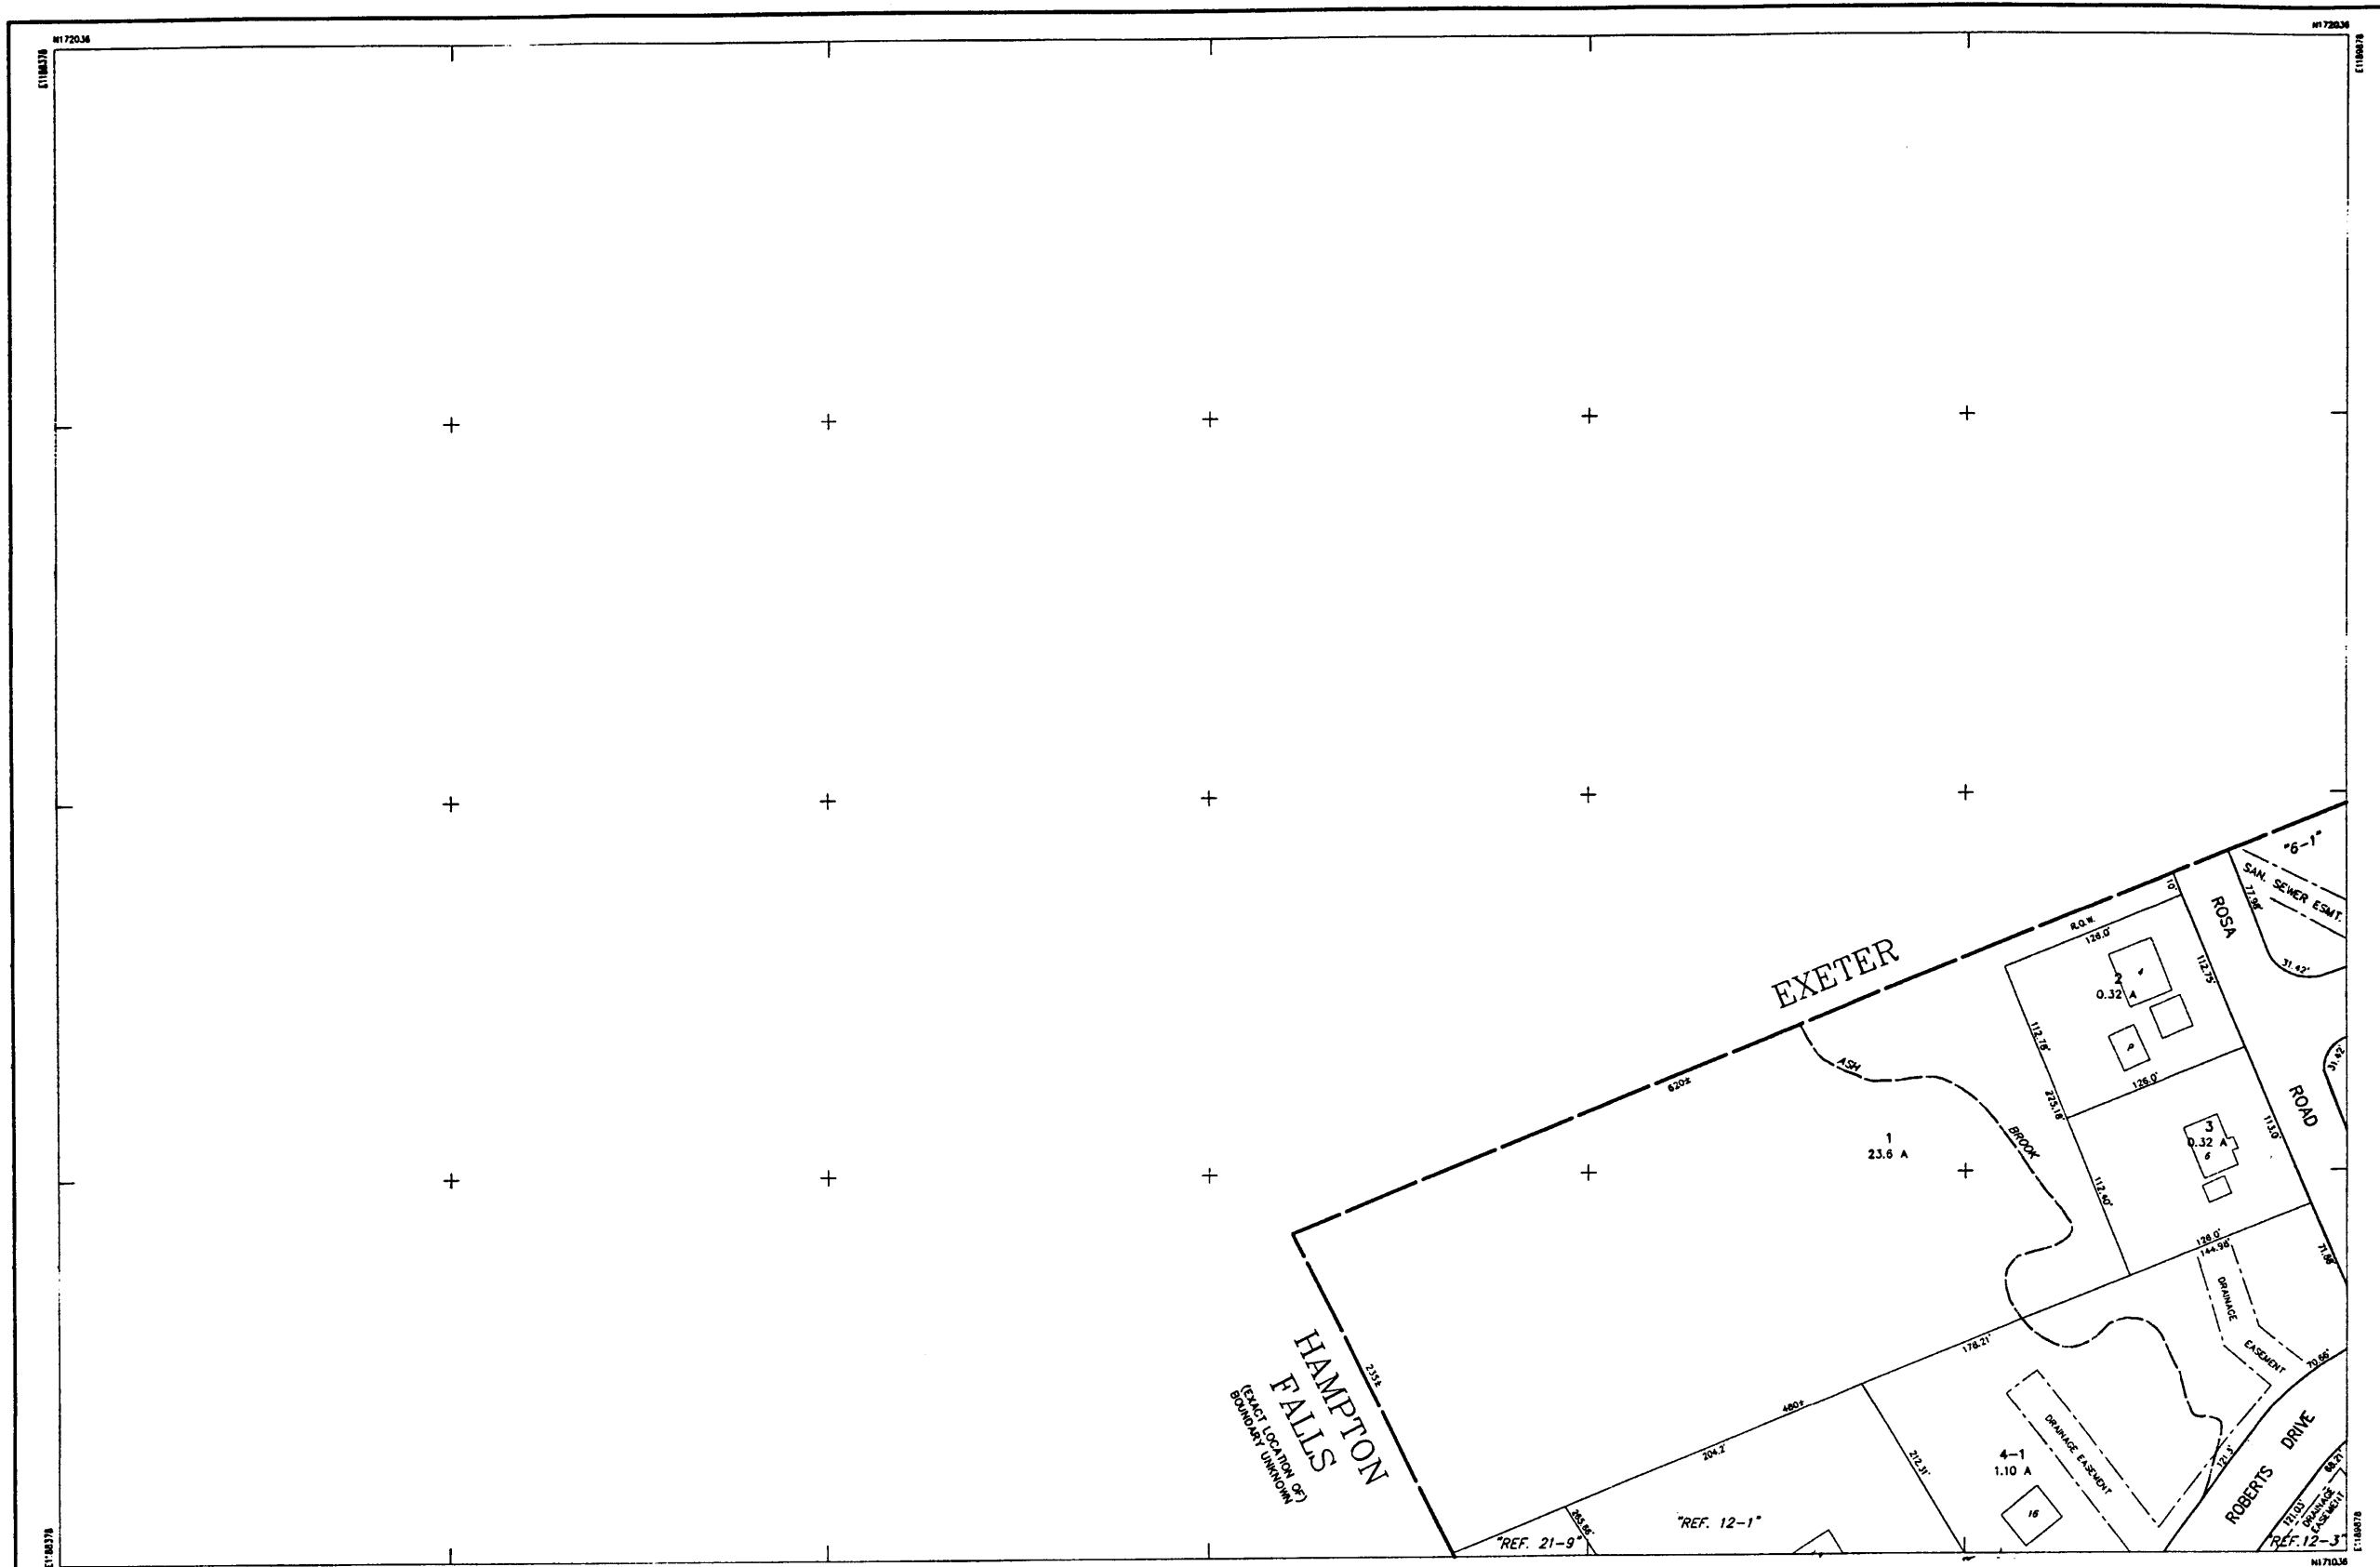

<p>THIS MAP IS FOR ASSESSMENT PURPOSES ONLY. IT IS NOT VALID FOR LEGAL DESCRIPTION OR CONVEYANCE.</p> <p>THE ORIGINAL HORIZONTAL DATUM WAS THE NEW HAMPSHIRE STATE PLANE COORDINATE SYSTEM HAD 1927. PRIOR TO DIGITIZING, C.A.I. CONVERTED THE DATUM TO NAD 1983.</p> <p>ORIGINAL PROPERTY MAPS WERE PREPARED BY G. &amp; UNDERWOOD ENGINEERS, INC. MAPS ARE REVISED AND REPRINTED BY CARTOGRAPHIC ASSOCIATES, INC.</p>	<p>DIGITIZED IN 1996 BY <b>CARTOGRAPHIC ASSOC. INC.</b></p> <p>PROFESSIONAL CONSULTANTS</p> <p>MUNICIPAL MAPPING - GIS - PROPERTY APPRAISAL 11 PLEASANT STREET, P.O. BOX 267, LITTLETON, NEW HAMPSHIRE 03561 (603)444-8768 - 1(800)322-4540 - FAX (603)444-1366</p>	<p>AREA . . . . . 2.43 A OR 2.43 A±</p> <p>DIMENSION . . . . . 100'</p> <p>MATCH REFERENCE . . . . . "18-2"</p> <p>RIGHT OF WAY . . . . .</p> <p>POOL . . . . .</p> <p>WATER . . . . .</p>	<p>LEGEND</p> <p>BUILDING . . . . .</p> <p>BUILDING NUMBER . . . . .</p> <p>COMMON OWNERSHIP . . . . .</p> <p>EASEMENT . . . . .</p> <p>WETLANDS . . . . .</p>	<p>SCALE : 1" = 50'</p> <p>FEET 0 50 100 150</p> <p>METERS 0 12.5 25 37.5</p> <p>REVISED TO : April 1, 1999</p>	<p>PROPERTY MAPS</p> <p><b>HAMPTON</b></p> <p>NEW HAMPSHIRE</p>	<p>INDEX DIAGRAM</p> <p>1 6 12 13</p>	<p>MAP NO.</p> <p><b>5</b></p>
---	---	--	--	---	---	---------------------------------------	--------------------------------



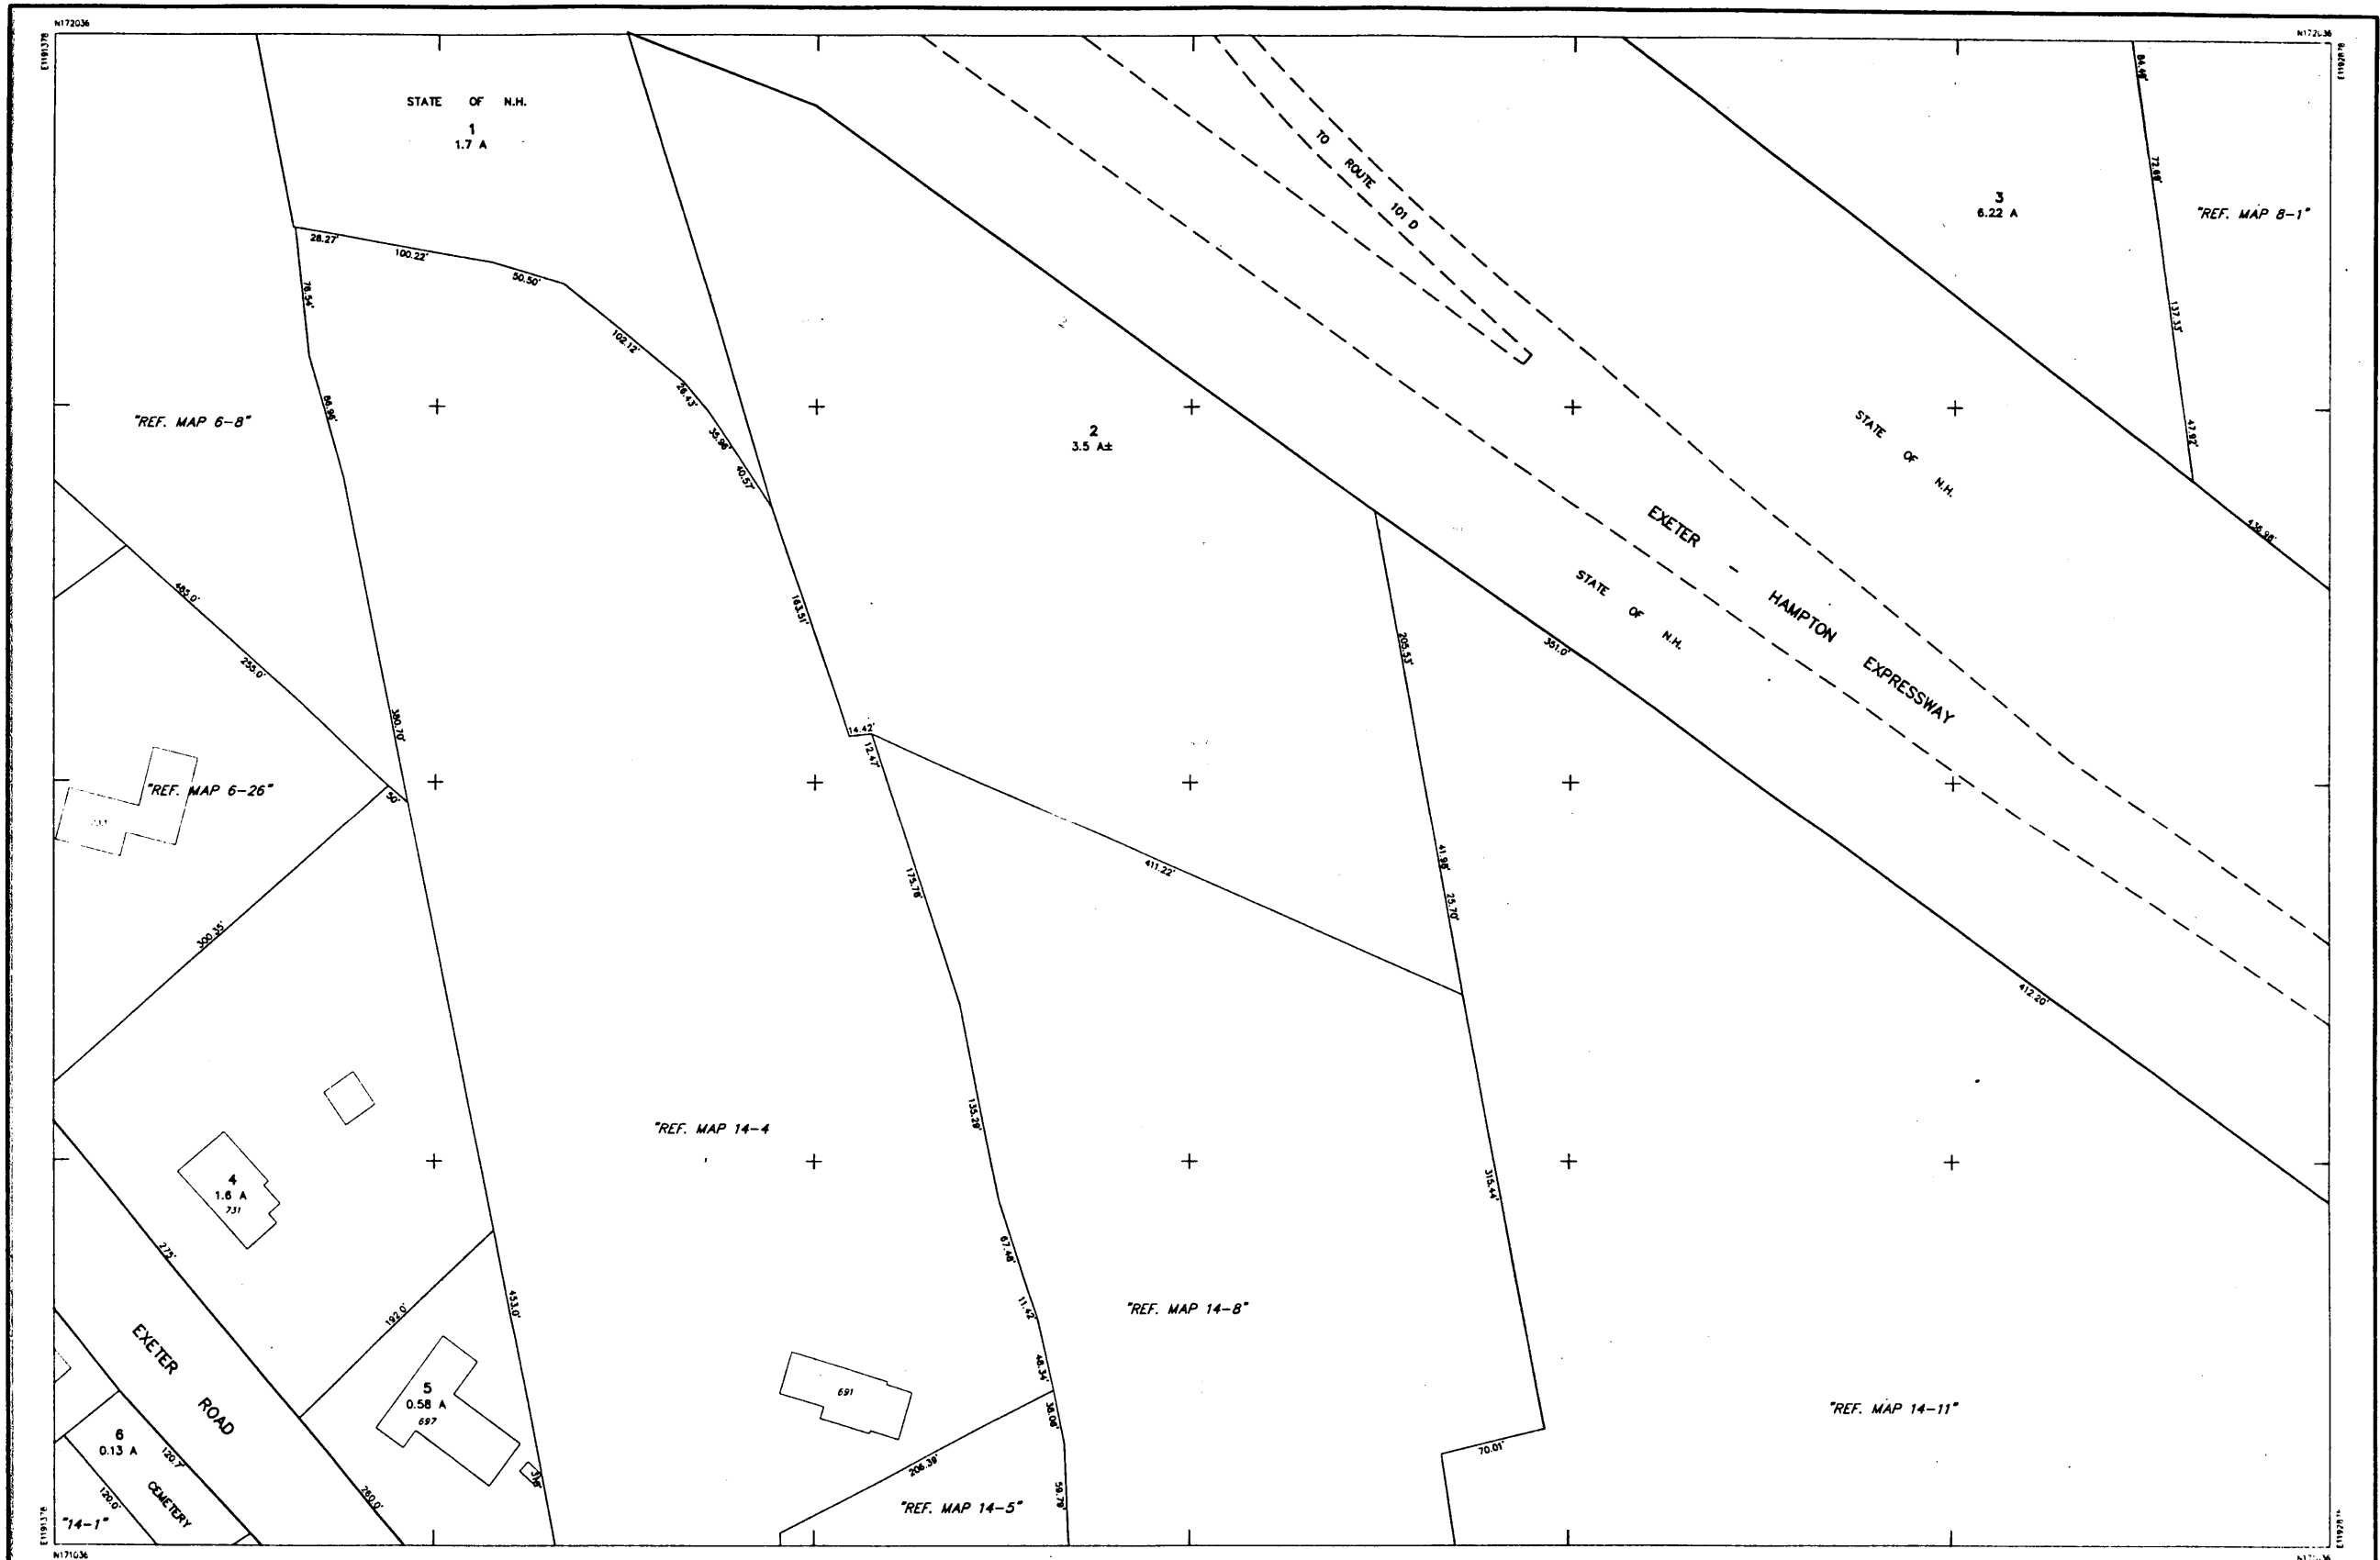

THIS MAP IS FOR ASSESSMENT PURPOSES ONLY.  
 IT IS NOT VALID FOR LEGAL DESCRIPTION OR CONVEYANCE.

THE ORIGINAL HORIZONTAL DATUM WAS THE NEW HAMPSHIRE STATE PLANE  
 CONFORMABLE SYSTEM HAD 1927. PRIOR TO DIGITIZING, C.A.I. CONVERTED THE  
 DATUM TO NAD 1983.

ORIGINAL PROPERTY MAPS WERE PREPARED BY G & UNDERWOOD ENGINEERS, INC.  
 MAPS ARE REVISED AND REPRINTED BY CARTOGRAPHIC ASSOCIATES, INC.

DIGITIZED IN 1996 BY  
**CARTOGRAPHIC ASSOC. INC.**  
 PROFESSIONAL CONSULTANTS

MUNICIPAL MAPPING - GIS - PROPERTY APPRAISAL  
 11 PLEASANT STREET, P.O. BOX 267, LITTLETON, NEW HAMPSHIRE 03561  
 (603)444-6768 - 1(800)322-4540 - FAX (603)444-1366

AREA ..... 2.43 A OR 2.43 A±  
 DIMENSION ..... 100'  
 WATCH REFERENCE ..... "76-2"  
 RIGHT OF WAY .....  
 POOL .....  
 WATER ..... OR

LEGEND

BUILDING .....  
 BUILDING NUMBER ..... 320  
 COMMON OWNERSHIP ..... OR  
 EASEMENT .....  
 WETLANDS .....

SCALE: 1" = 50'

FEET 0 50 100 150  
 METERS 0 12.5 25 37.5


REVISED TO: April 1, 1998

PROPERTY MAPS  
**HAMPTON**  
 NEW HAMPSHIRE


INDEX DIAGRAM

1	2	3
6	7	8
13	14	15

MAP NO.  
**7**

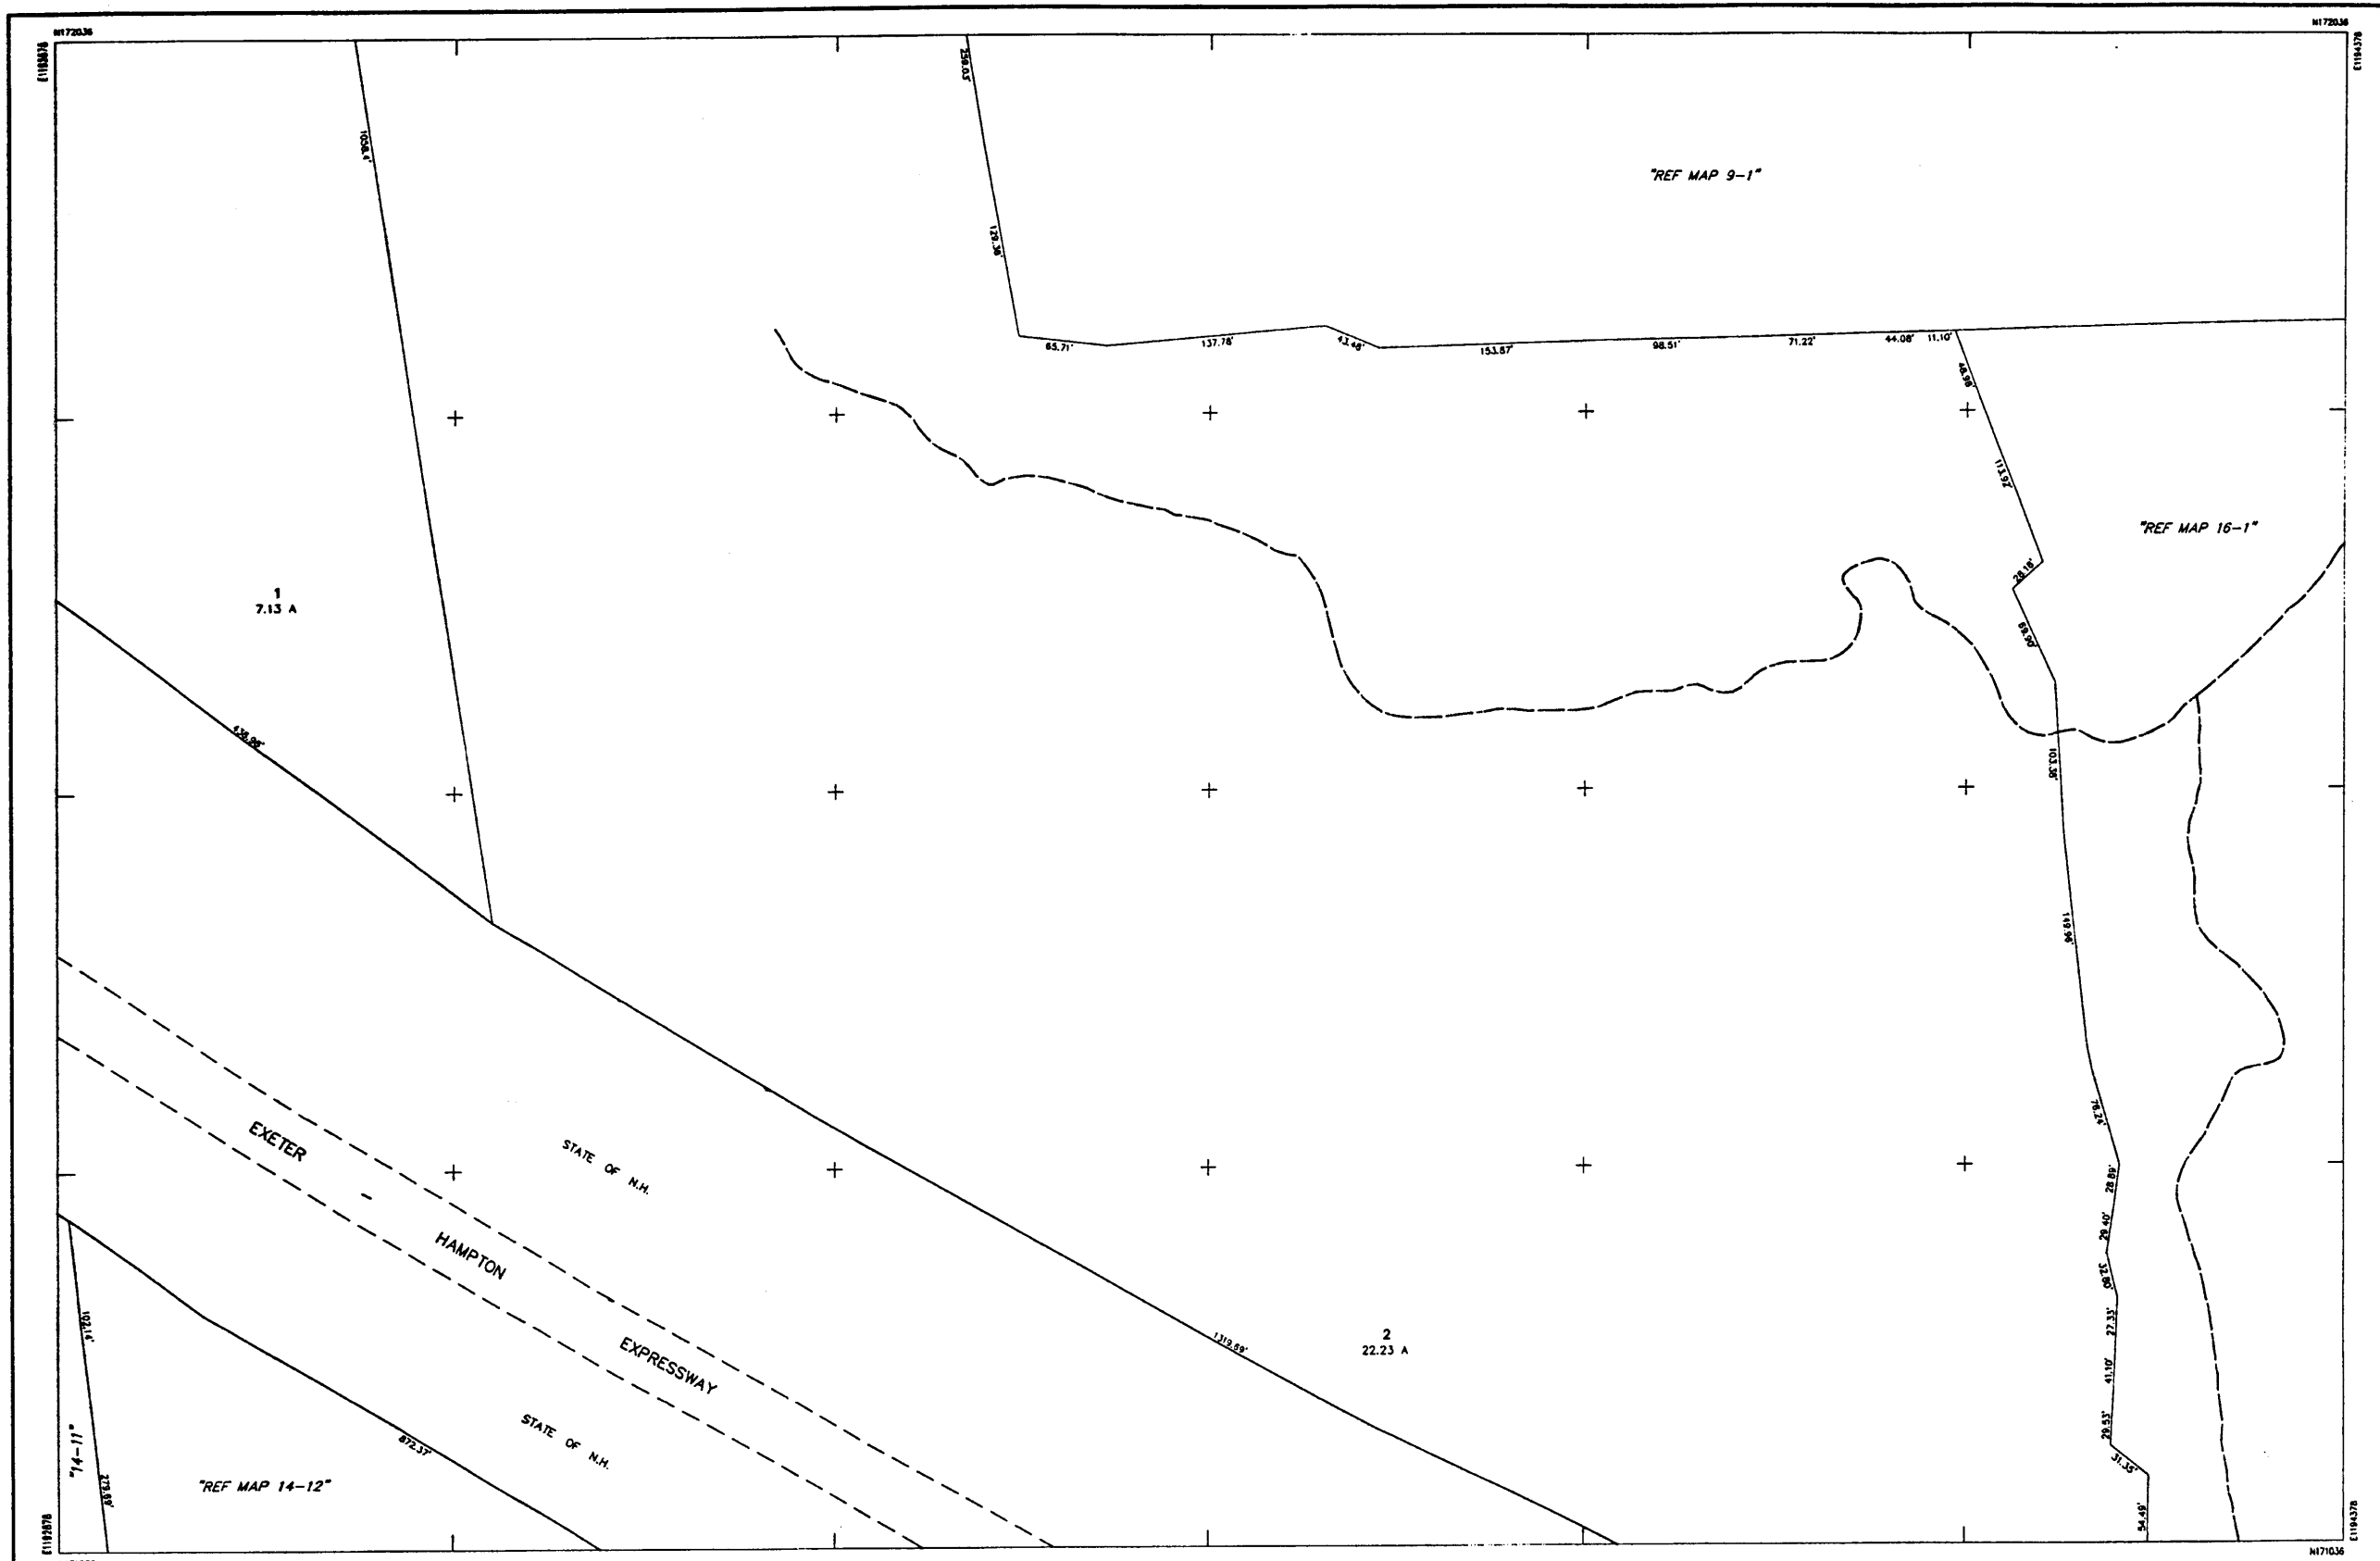

<p>THIS MAP IS FOR ASSESSMENT PURPOSES ONLY. IT IS NOT VALID FOR LEGAL DESCRIPTION OR CONVEYANCE.</p> <p>THE ORIGINAL HORIZONTAL DATUM WAS THE NEW HAMPSHIRE STATE PLANE COORDINATE SYSTEM HAD 1927. PRIOR TO DIGITIZING, C.A.I. CONVERTED THE DATUM TO NAD 1983.</p> <p>ORIGINAL PROPERTY MAPS WERE PREPARED BY G &amp; UNDERWOOD ENGINEERS, INC. MAPS ARE REVISED AND REPRINTED BY CARTOGRAPHIC ASSOCIATES, INC.</p>	<p>DIGITIZED IN 1996 BY <b>CARTOGRAPHIC ASSOC. INC.</b> PROFESSIONAL CONSULTANTS</p> <p>MUNICIPAL MAPPING - GIS - PROPERTY APPRAISAL 11 PLEASANT STREET, P.O. BOX 287, LITTLETON, NEW HAMPSHIRE 03561 (603)444-6766 - (800)322-4540 - FAX (603)444-1366</p>	<p>AREA ..... 2.43 A OR 2.43 A±</p> <p>DIMENSION ..... 100'</p> <p>MATCH REFERENCE ..... 7/8-2"</p> <p>RIGHT OF WAY ..... ---</p> <p>POOL ..... (P)</p> <p>WATER ..... (W)</p> <p>LEGEND</p> <p>BUILDING ..... (B)</p> <p>BUILDING NUMBER ..... 320</p> <p>COMMON OWNERSHIP ..... OR</p> <p>EASEMENT ..... (E)</p> <p>WETLANDS ..... (W)</p>	<p>SCALE : 1" = 50'</p> <p>FEET 0 50 100 150</p> <p>METERS 0 12.5 25 37.5</p> <p>REVISD TO : April 1, 1999</p>	<p>PROPERTY MAPS</p> <p><b>HAMPTON</b></p> <p>NEW HAMPSHIRE</p>	<p>INDEX DIAGRAM</p> <table border="1"> <tr> <td>2</td> <td>3</td> <td>4</td> </tr> <tr> <td>7</td> <td>8</td> <td>9</td> </tr> <tr> <td>14</td> <td>15</td> <td>16</td> </tr> </table>	2	3	4	7	8	9	14	15	16	<p>MAP NO.</p> <p><b>8</b></p>
2	3	4													
7	8	9													
14	15	16													

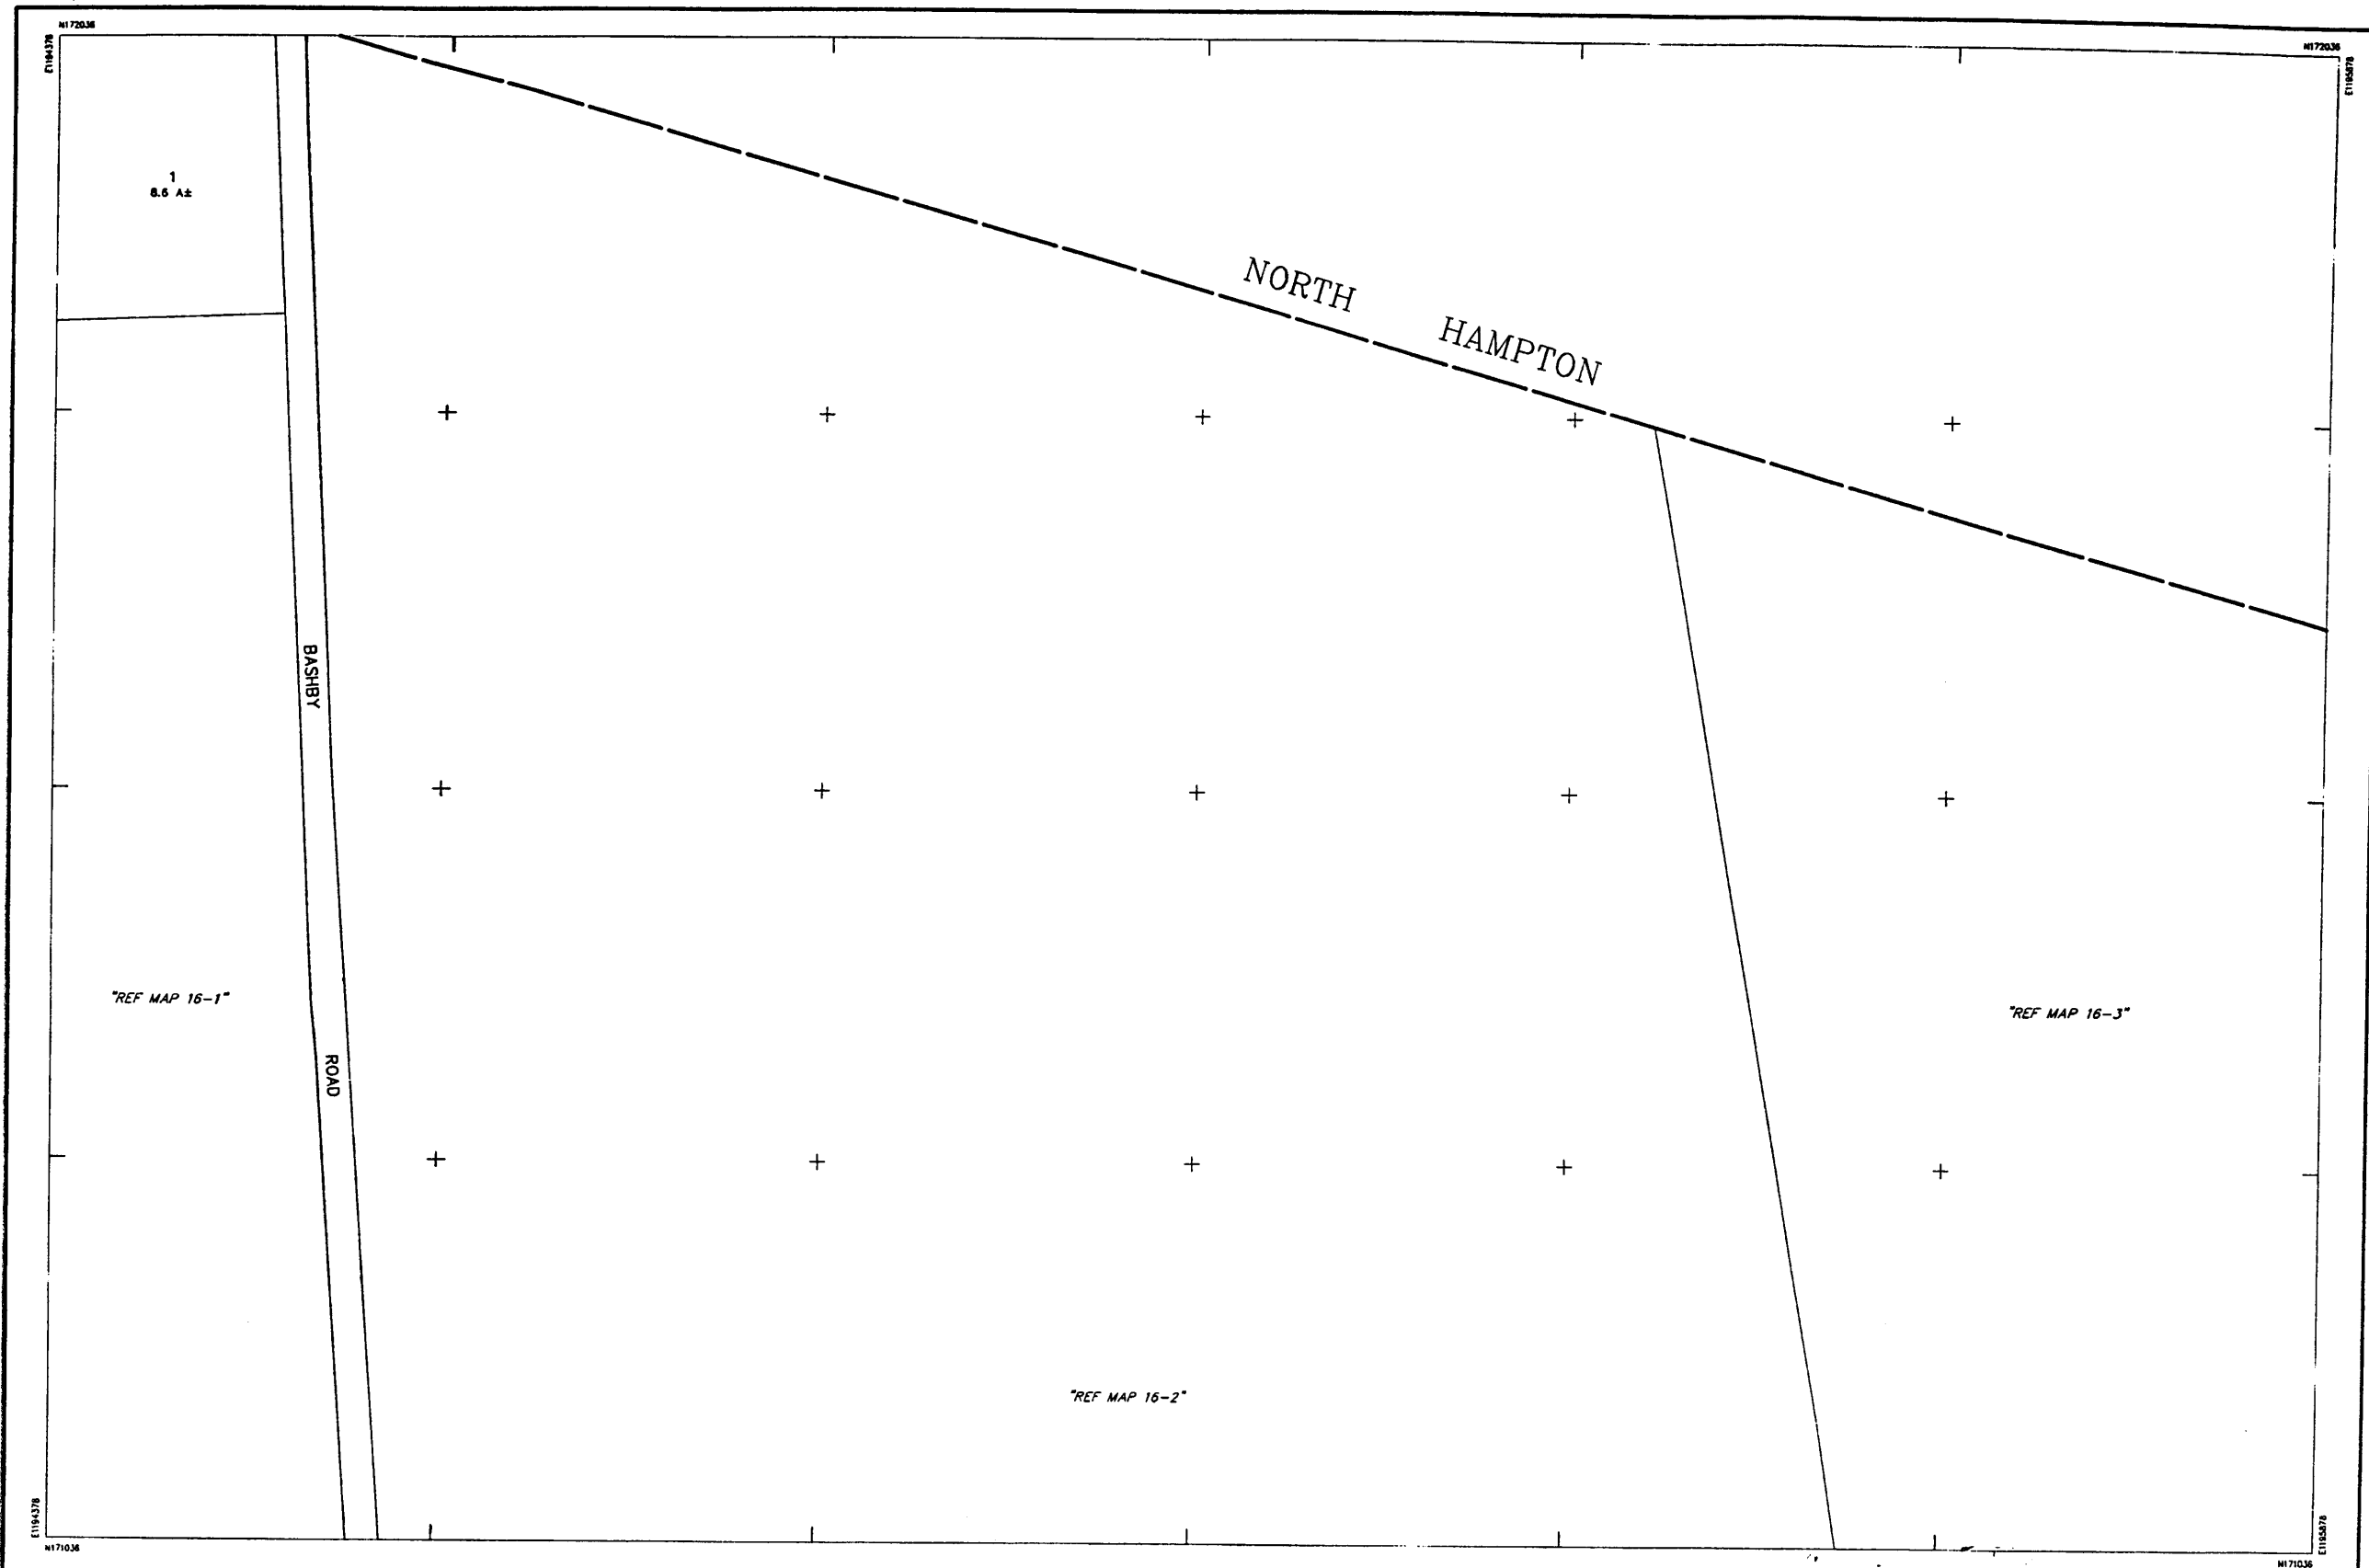

THIS MAP IS FOR ASSESSMENT PURPOSES ONLY.  
IT IS NOT VALID FOR LEGAL DESCRIPTION OR CONVEYANCE.

THE ORIGINAL HORIZONTAL DATUM WAS THE NEW HAMPSHIRE STATE PLANE  
COORDINATE SYSTEM HAD 1927. PRIOR TO DIGITIZING, C.A.J. CONVERTED THE  
DATUM TO NAD 1983.

ORIGINAL PROPERTY MAPS WERE PREPARED BY G. & UNDERWOOD ENGINEERS, INC.  
MAPS ARE REVISED AND REPRINTED BY CARTOGRAPHIC ASSOCIATES, INC.

DIGITIZED IN 1996 BY  
**CARTOGRAPHIC ASSOC. INC.**  
PROFESSIONAL CONSULTANTS

MUNICIPAL MAPPING - GIS - PROPERTY APPRAISAL  
11 PLEASANT STREET, P.O. BOX 267, LITTLETON, NEW HAMPSHIRE 03561  
(603)444-6768 - 1(800)322-4540 - FAX (603)444-1366

AREA . . . . . 2.43 A OR 2.43 AB  
DIMENSION . . . . . 100'  
MATCH REFERENCE . . . . . "78-2"  
RIGHT OF WAY . . . . . ---  
POOL . . . . . (P)  
WATER . . . . . OR ---

LEGEND

BUILDING . . . . . [Symbol]  
BUILDING NUMBER . . . . . 320  
COMMON OWNERSHIP . . . . . OR ---  
EASEMENT . . . . . ---  
WETLANDS . . . . . [Symbol]

SCALE : 1" = 50'

FEET 0 50 100 150  
METERS 0 12.5 25 37.5

REVISED TO : April 1, 1999


PROPERTY MAPS  
**HAMPTON**  
NEW HAMPSHIRE

INDEX DIAGRAM


3	4	5
8	9	10
15	16	17

ON


MAP NO.  
**9**

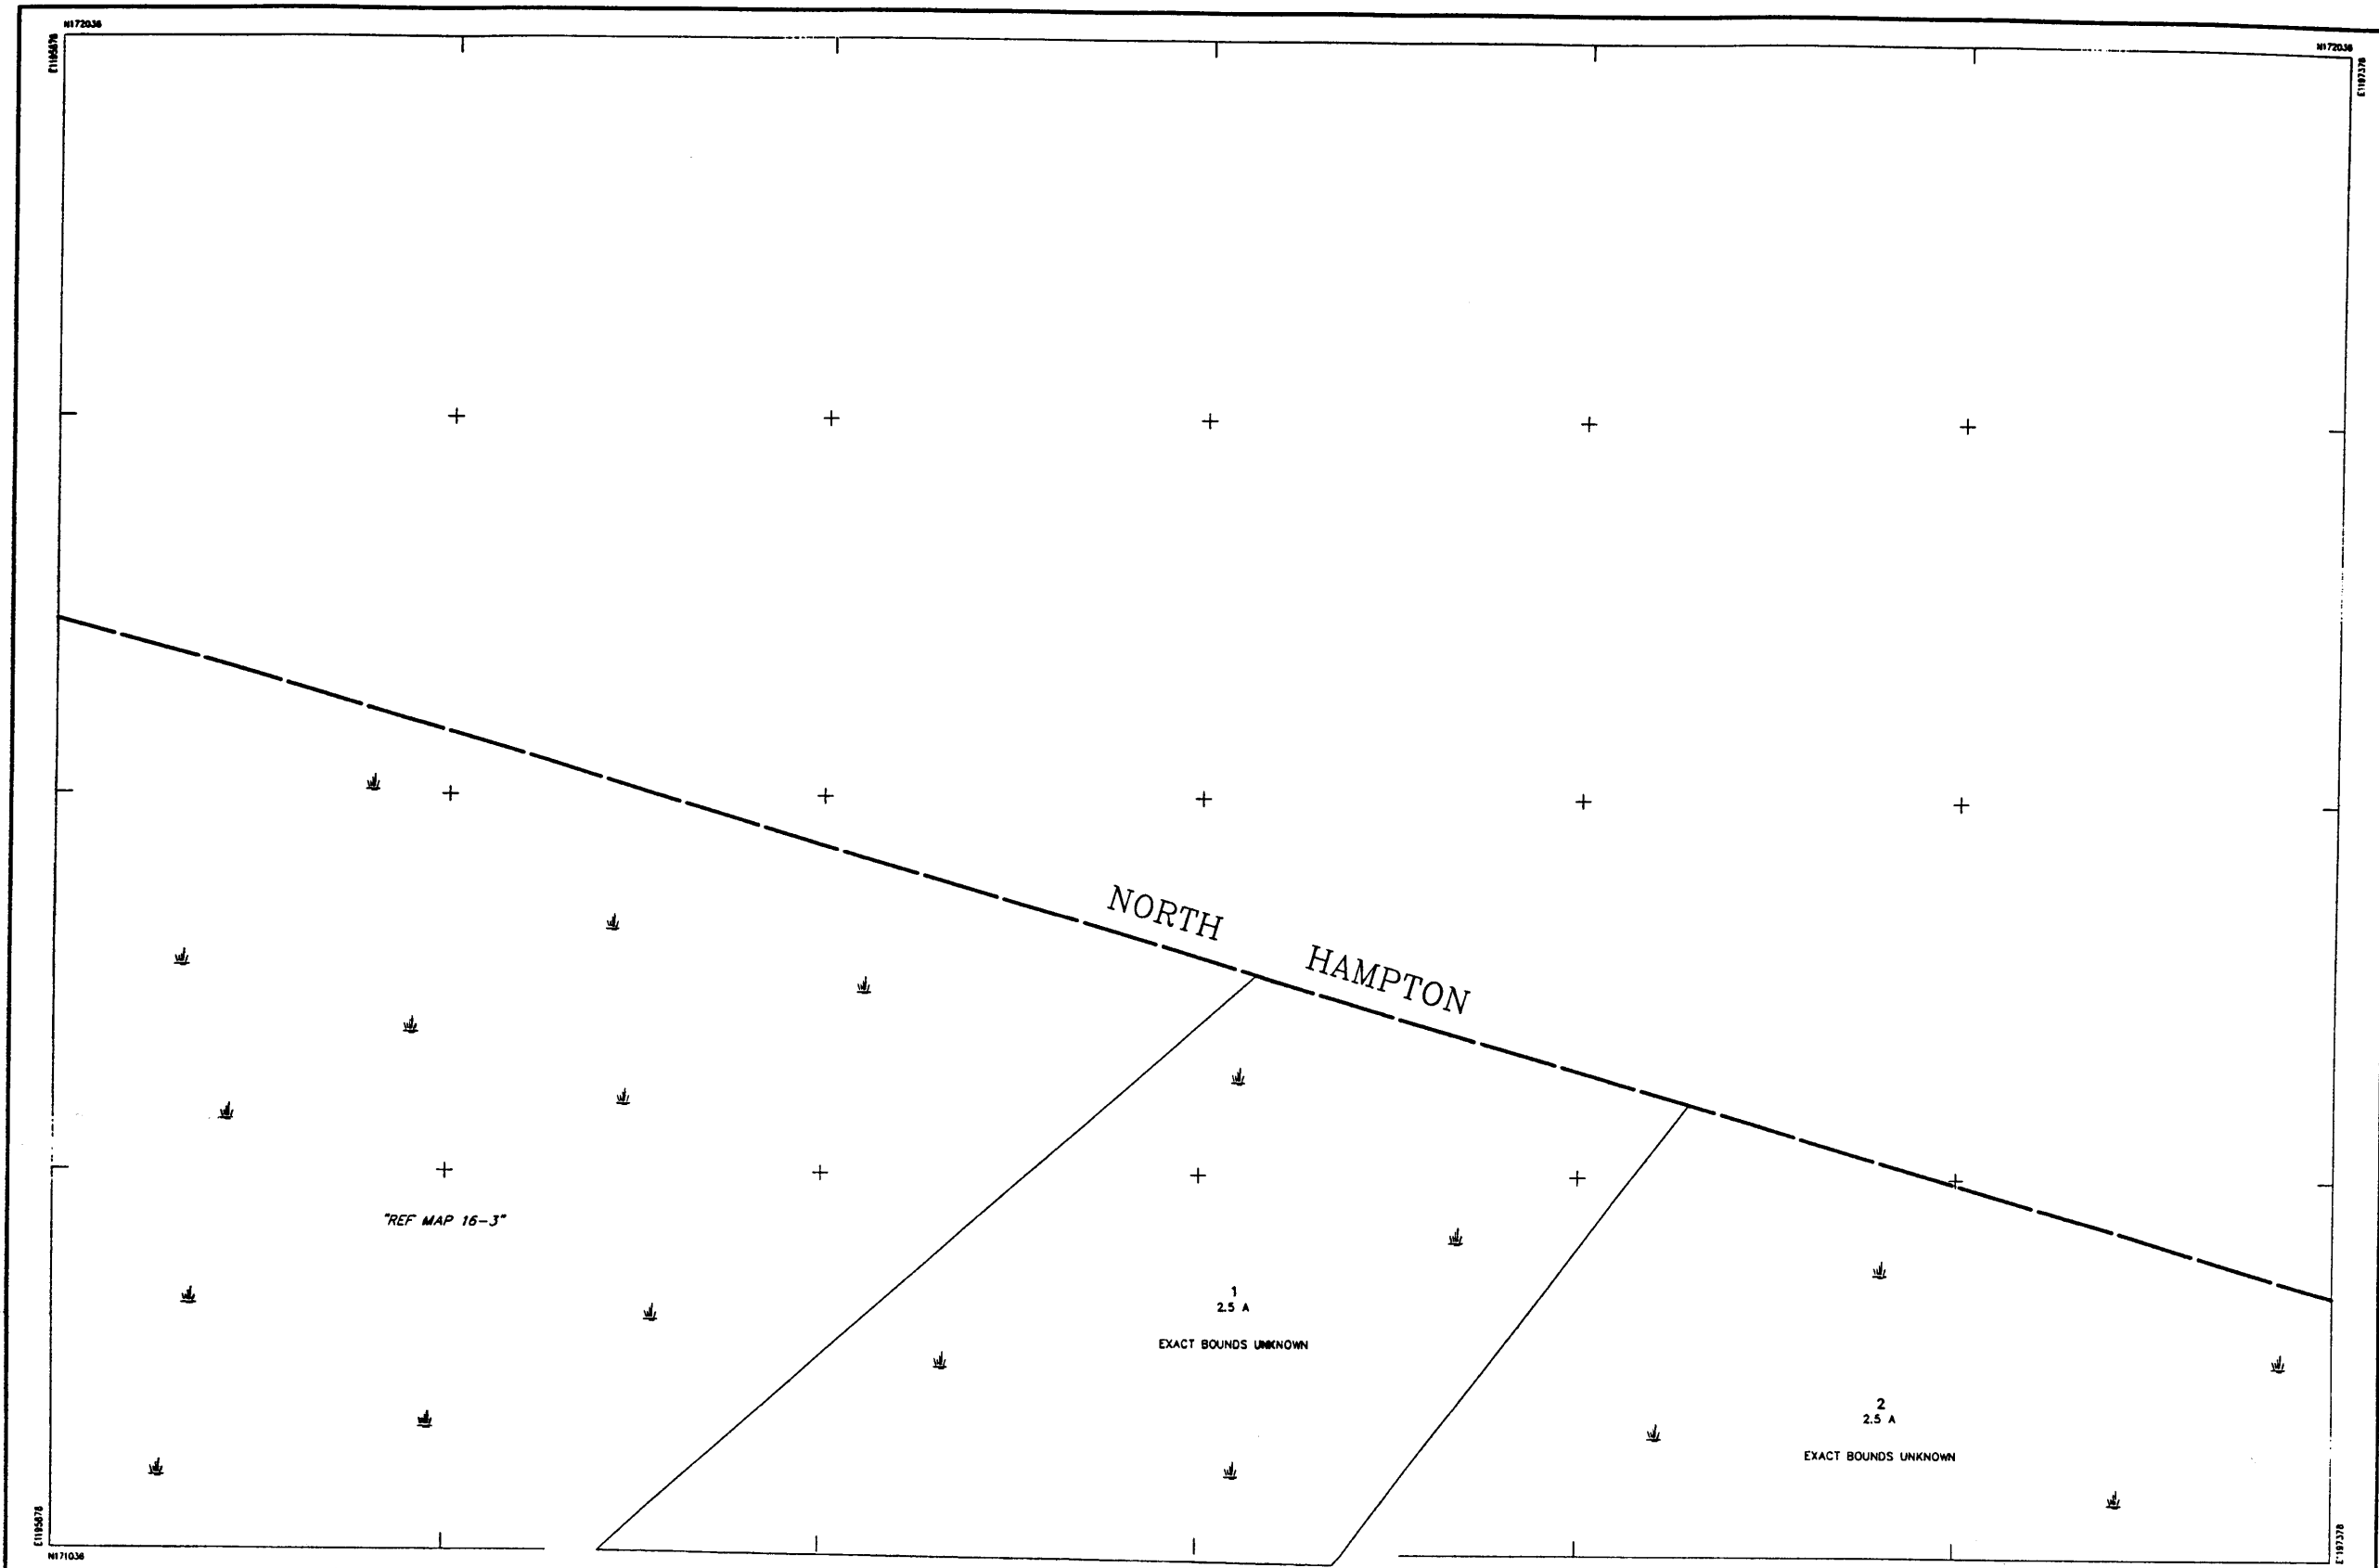

<p>THIS MAP IS FOR ASSESSMENT PURPOSES ONLY. IT IS NOT VALID FOR LEGAL DESCRIPTION OR CONVEYANCE.</p> <p>THE ORIGINAL HORIZONTAL DATUM WAS THE NEW HAMPSHIRE STATE PLANE COORDINATE SYSTEM HAD 1927. PRIOR TO DIGITIZING, C.A.I. CONVERTED THE DATUM TO NAD 1983.</p> <p>ORIGINAL PROPERTY MAPS WERE PREPARED BY G &amp; UNDERWOOD ENGINEERS, INC. MAPS ARE REVISED AND REPRINTED BY CARTOGRAPHIC ASSOCIATES, INC.</p>	<p>DIGITIZED IN 1996 BY <b>CARTOGRAPHIC ASSOC. INC.</b> PROFESSIONAL CONSULTANTS MUNICIPAL MAPPING - GIS - PROPERTY APPRAISAL 11 PLEASANT STREET, P.O. BOX 267, LITTLETON, NEW HAMPSHIRE 03561 (603)444-6768 - (800)322-4540 - FAX (603)444-1366</p>	<p>LEGEND</p> <table><tr><td>AREA</td><td>2.43 A OR 2.43 A±</td><td>BUILDING</td><td>320'</td></tr><tr><td>DIMENSION</td><td>100'</td><td>BUILDING NUMBER</td><td>OR</td></tr><tr><td>MATCH REFERENCE</td><td>7/8"-2"</td><td>COMMON OWNERSHIP</td><td>OR</td></tr><tr><td>RIGHT OF WAY</td><td>---</td><td>EASEMENT</td><td>---</td></tr><tr><td>POOL</td><td>⊙</td><td>WETLANDS</td><td>⚡</td></tr><tr><td>WATER</td><td>~~~~~</td><td></td><td></td></tr></table>	AREA	2.43 A OR 2.43 A±	BUILDING	320'	DIMENSION	100'	BUILDING NUMBER	OR	MATCH REFERENCE	7/8"-2"	COMMON OWNERSHIP	OR	RIGHT OF WAY	---	EASEMENT	---	POOL	⊙	WETLANDS	⚡	WATER	~~~~~			<p>SCALE : 1" = 50'</p> <p>FEET 0 50 100 150</p> <p>METERS 0 12.5 25 37.5</p> <p>REVISED TO : April 1, 1999</p>	<p>PROPERTY MAPS <b>HAMPTON</b> NEW HAMPSHIRE</p>	<p>INDEX DIAGRAM</p> <table><tr><td>4</td><td>11</td></tr><tr><td>9</td><td>16</td></tr><tr><td>16</td><td>17</td></tr><tr><td>17</td><td>18</td></tr></table> <p>ON</p>	4	11	9	16	16	17	17	18	<p>MAP NO. <b>10</b></p>
	AREA	2.43 A OR 2.43 A±	BUILDING	320'																																		
DIMENSION	100'	BUILDING NUMBER	OR																																			
MATCH REFERENCE	7/8"-2"	COMMON OWNERSHIP	OR																																			
RIGHT OF WAY	---	EASEMENT	---																																			
POOL	⊙	WETLANDS	⚡																																			
WATER	~~~~~																																					
4	11																																					
9	16																																					
16	17																																					
17	18																																					

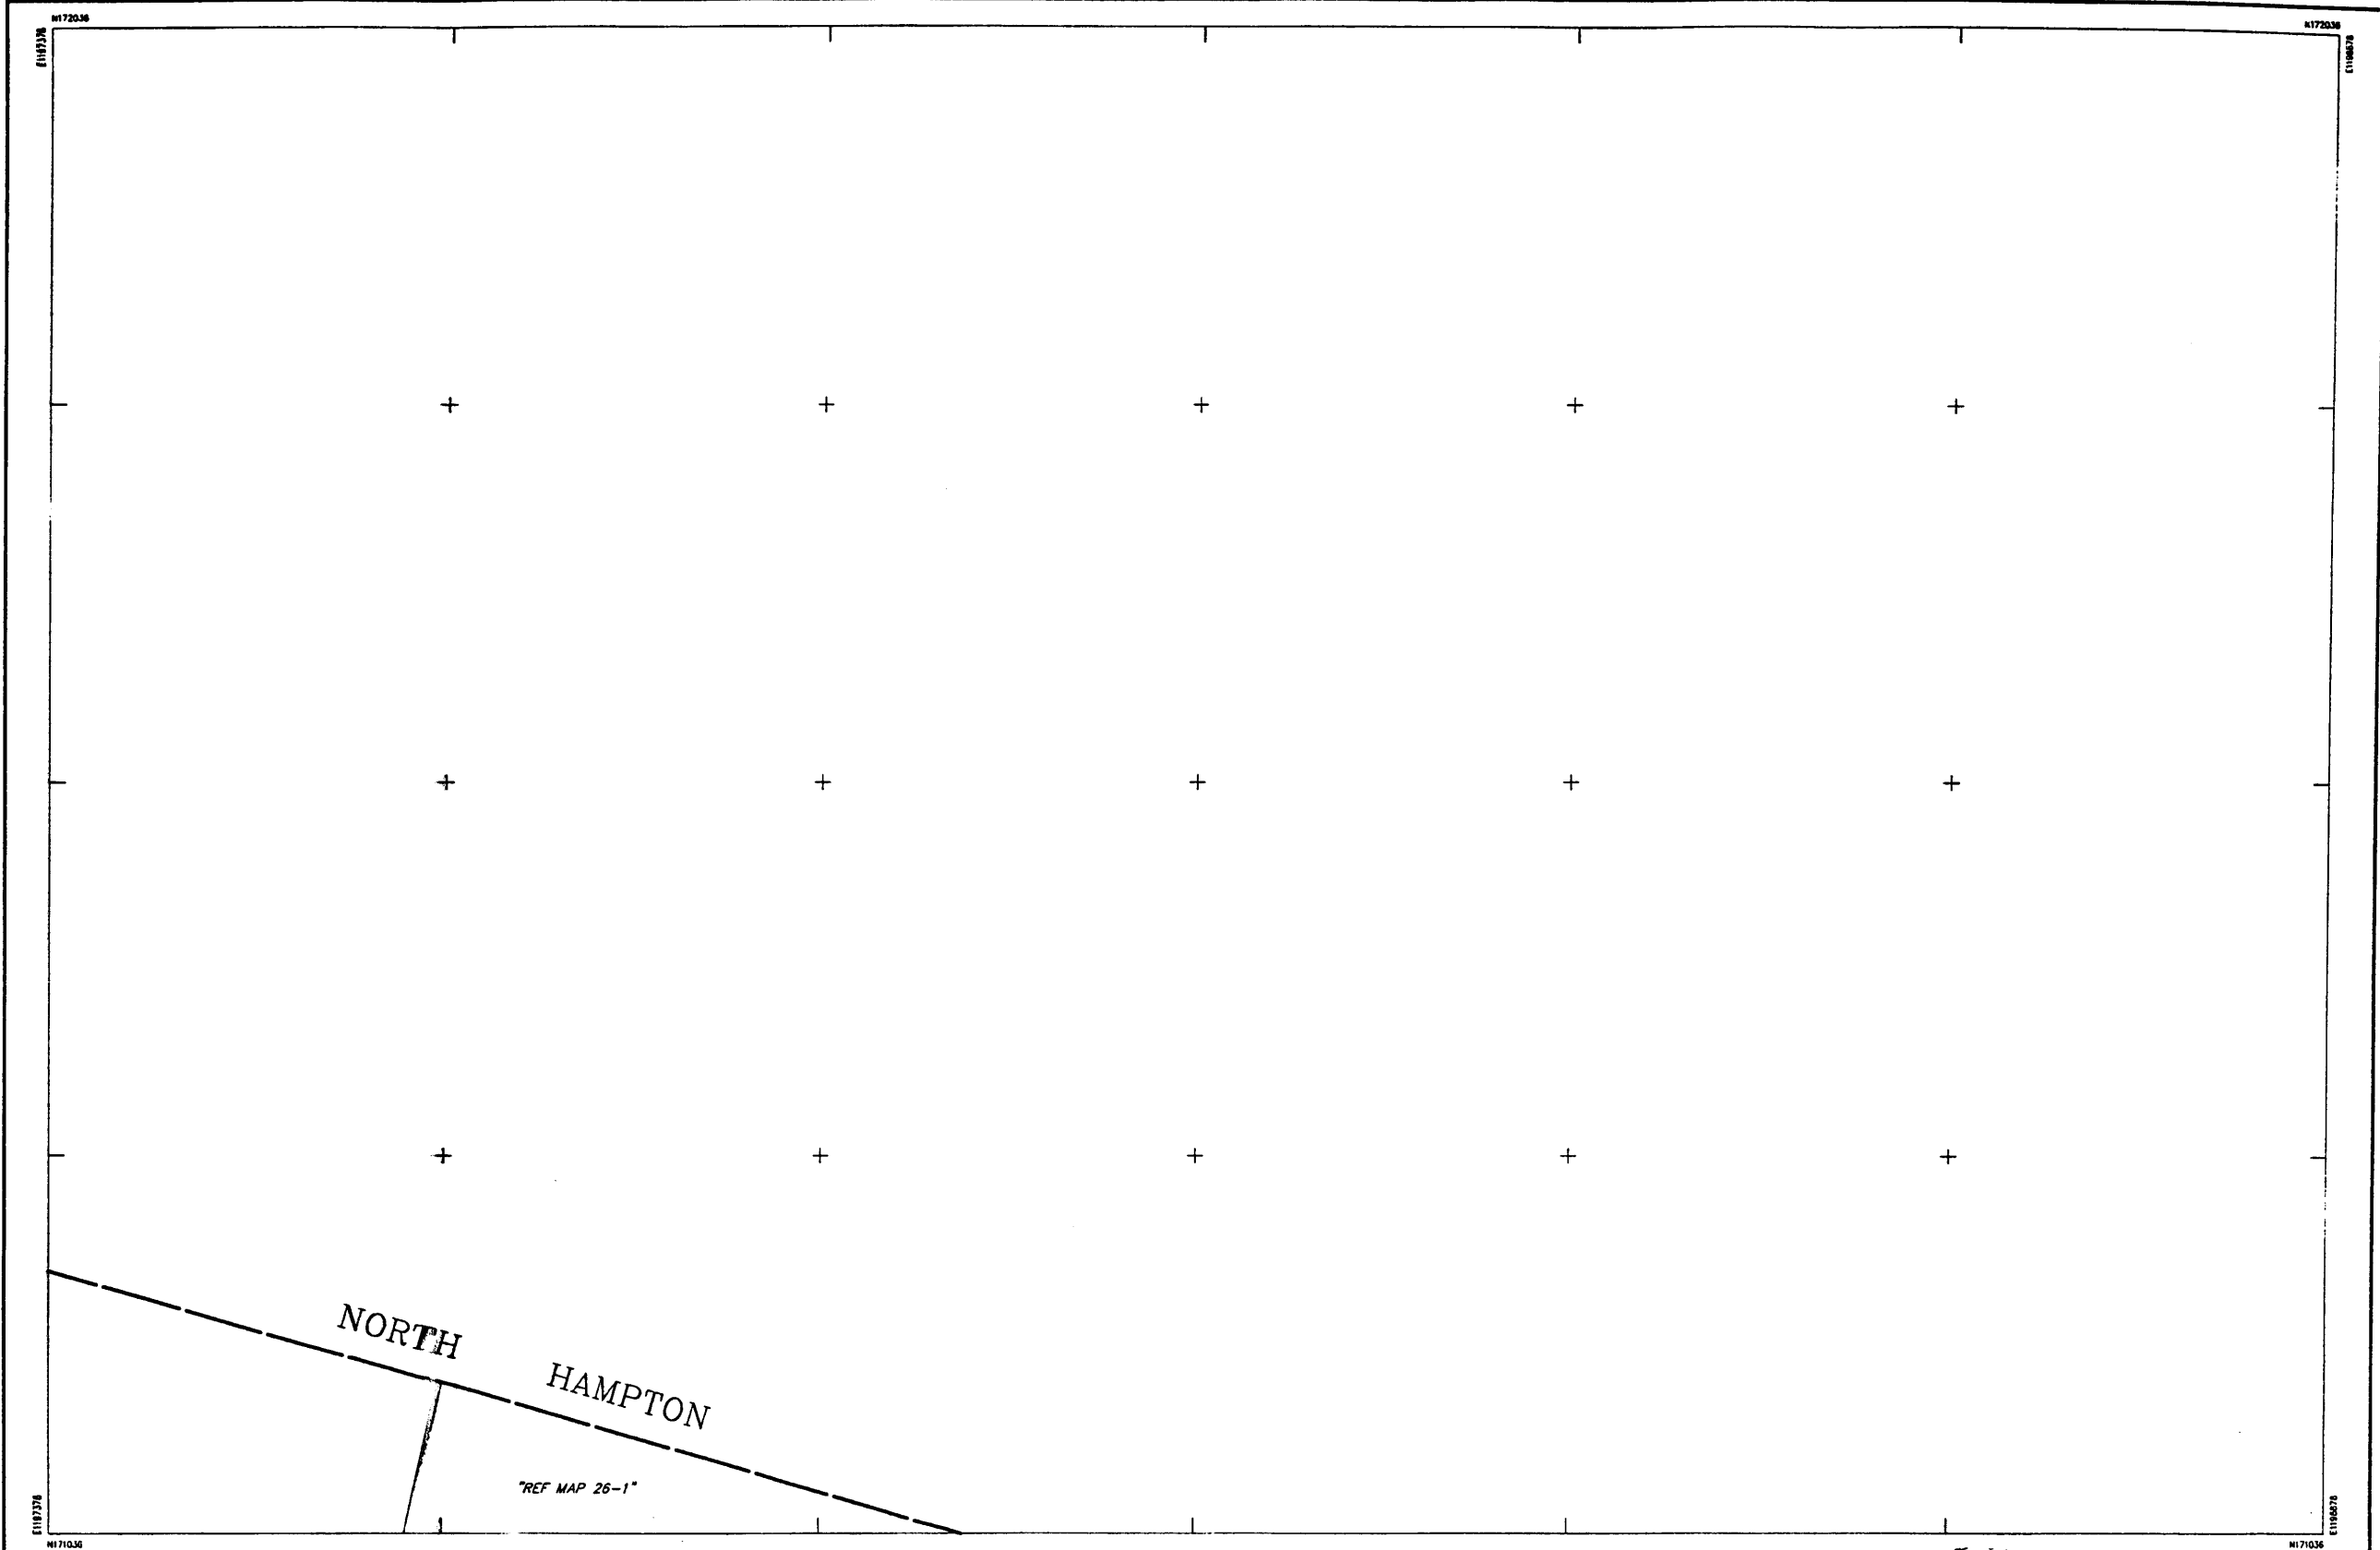

<p>THIS MAP IS FOR ASSESSMENT PURPOSES ONLY. IT IS NOT VALID FOR LEGAL DESCRIPTION OR CONVEYANCE.</p> <p>THE ORIGINAL HORIZONTAL DATUM WAS THE NEW HAMPSHIRE STATE PLANE COORDINATE SYSTEM HAD 1927. PRIOR TO DIGITIZING, C.A.L. CONVERTED THE DATUM TO NAD 1983.</p> <p>ORIGINAL PROPERTY MAPS WERE PREPARED BY G &amp; UNDERWOOD ENGINEERS, INC. MAPS ARE REVISED AND REPRINTED BY CARTOGRAPHIC ASSOCIATES, INC.</p>	<p>DIGITIZED IN 1996 BY <b>CARTOGRAPHIC ASSOC. INC.</b> PROFESSIONAL CONSULTANTS</p> <p>MUNICIPAL MAPPING - GIS - PROPERTY APPRAISAL 81 PLEASANT STREET, P.O. BOX 267, LITTLETON, NEW HAMPSHIRE 03561 (603)444-8768 - (800)322-4540 - FAX (603)444-1368</p>	<p>LEGEND</p> <p>AREA ..... 2.43 A OR 2.43 AS DIMENSION ..... 100' MATCH REFERENCE ..... 76-2" RIGHT OF WAY ..... POOL ..... WATER ..... BUILDING ..... BUILDING NUMBER ..... 320 COMMON OWNERSHIP ..... EASEMENT ..... WETLANDS .....</p>	<p>SCALE : 1" = 50'</p> <p>FEET 0 50 100 150 METERS 0 12.5 25 37.5</p>	<p>PROPERTY MAPS</p> <p><b>HAMPTON</b></p> <p>NEW HAMPSHIRE</p>	<p>INDEX DIAGRAM</p> <p>10 17 18 19</p>	<p>MAP NO.</p> <p><b>11</b></p>
			<p>REVISED TO : April 1, 1999</p>			

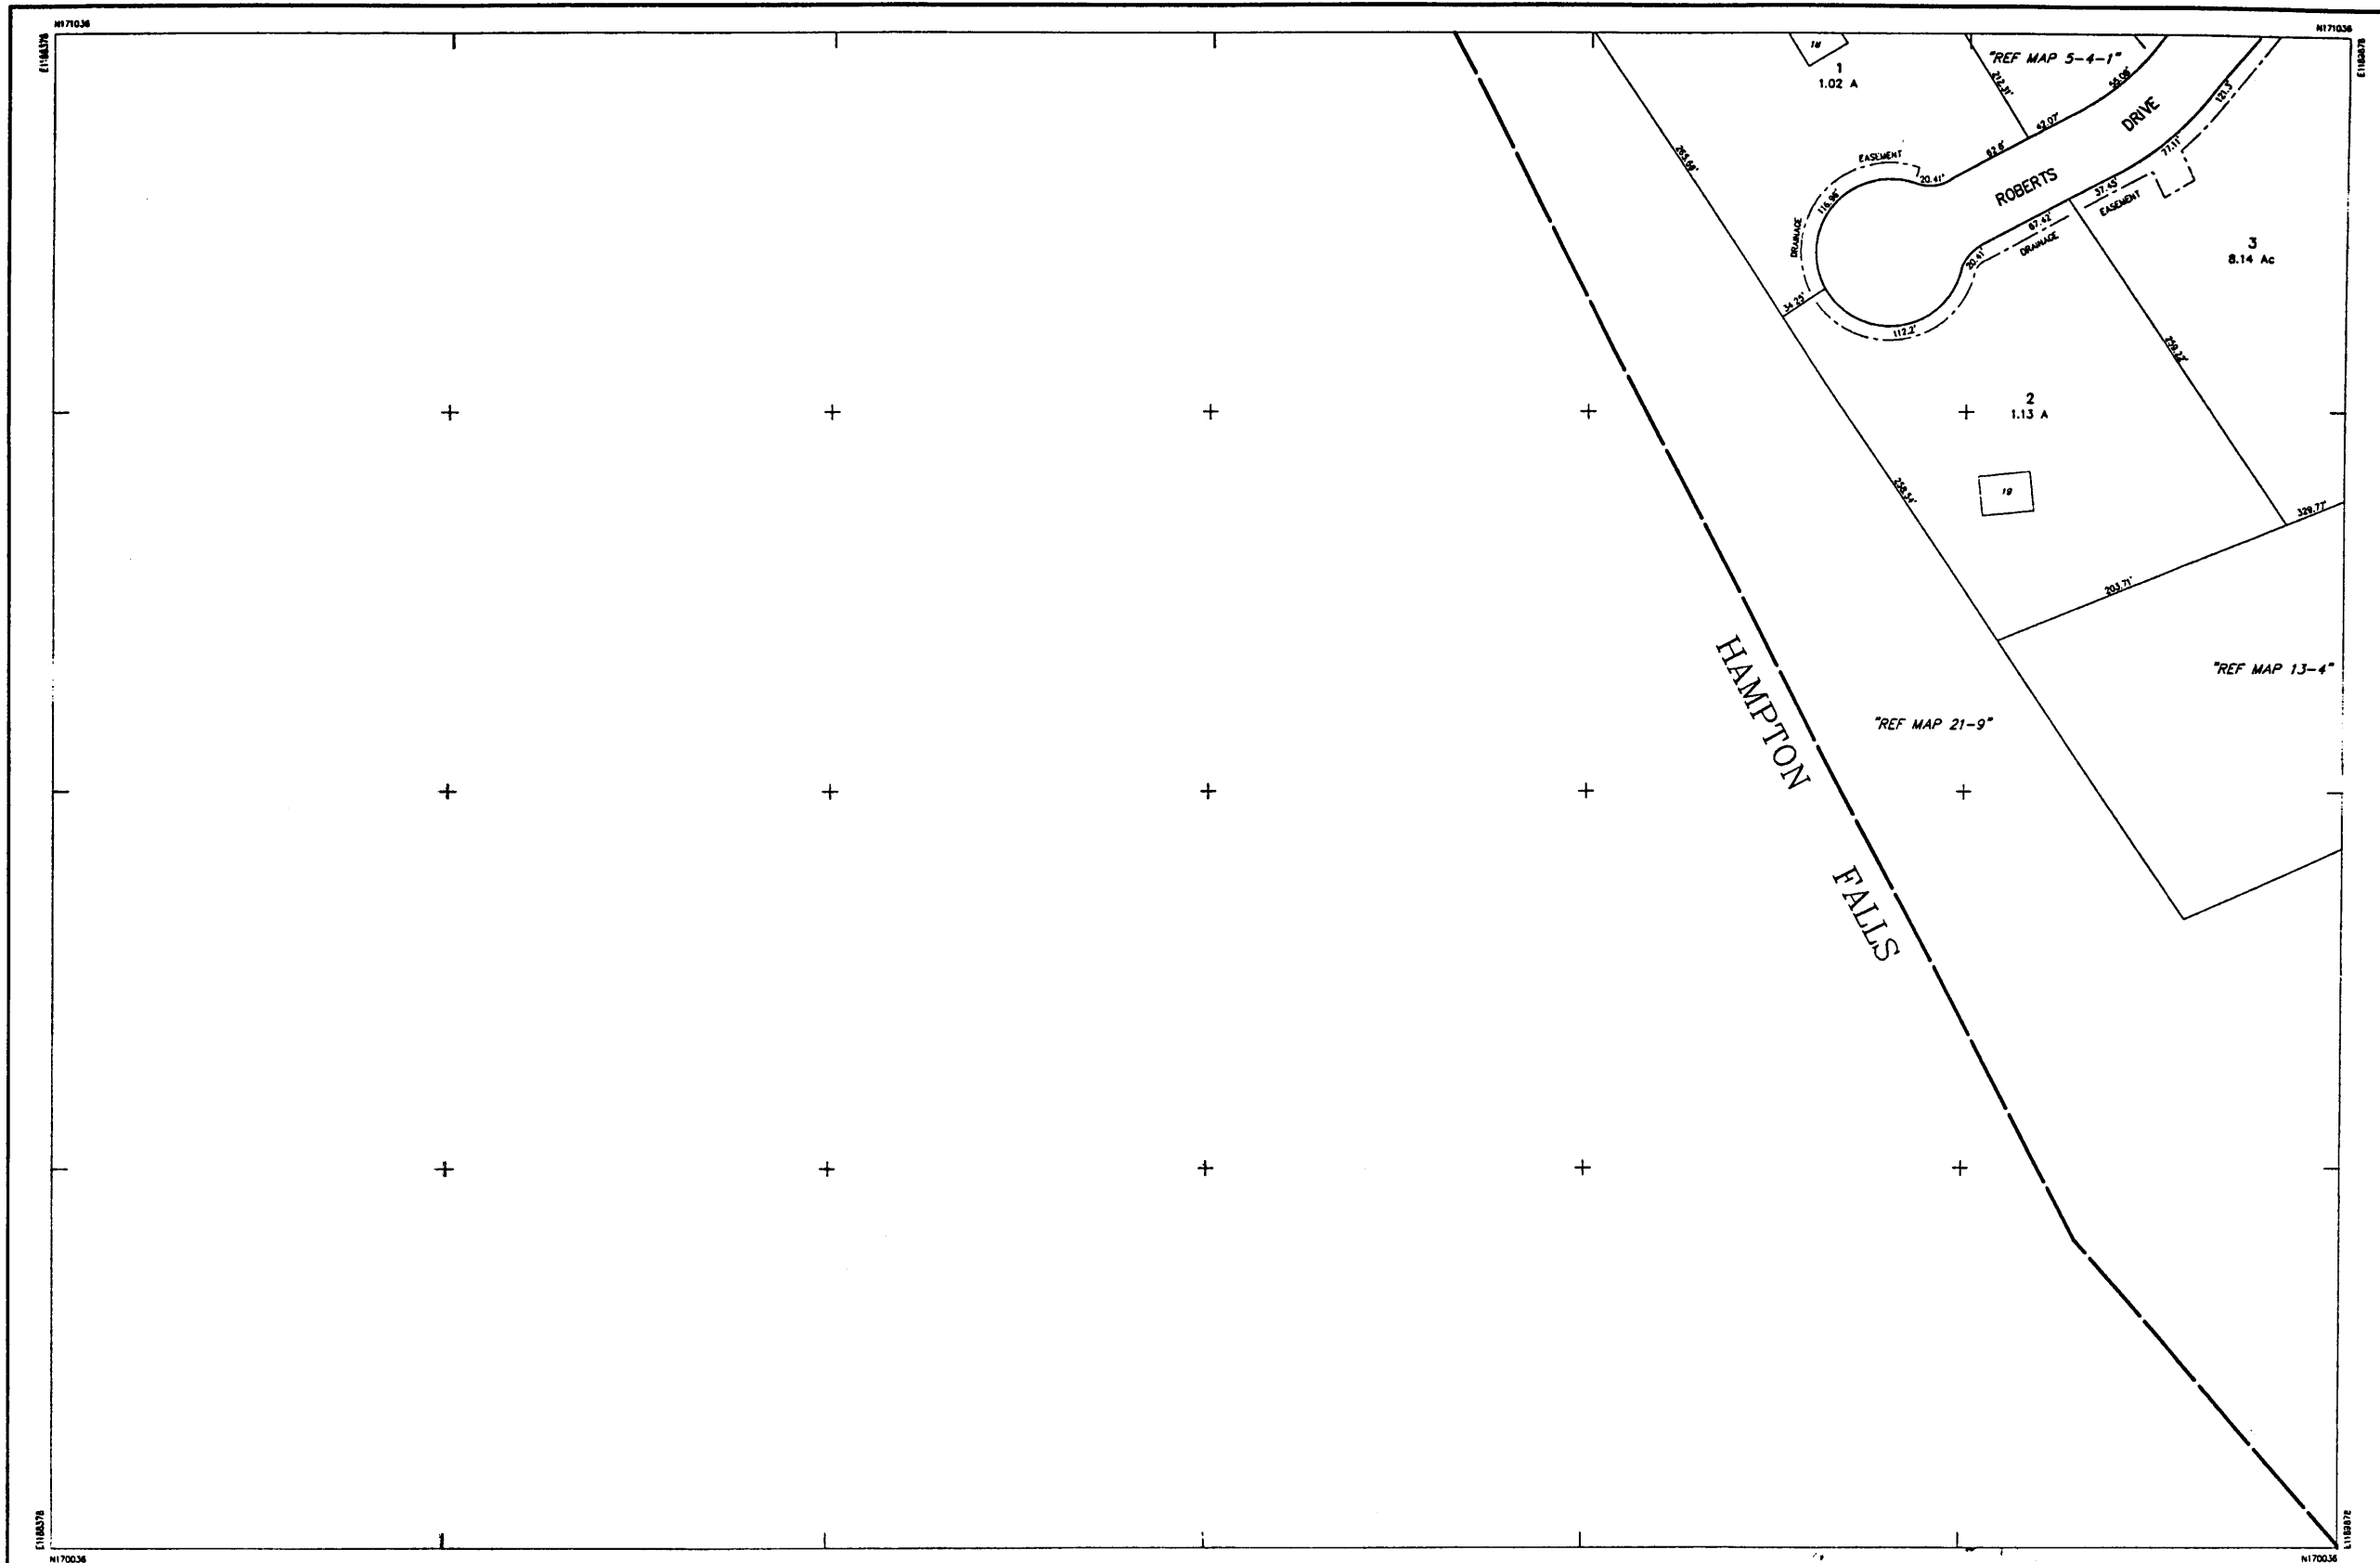

THIS MAP IS FOR ASSESSMENT PURPOSES ONLY.  
IT IS NOT VALID FOR LEGAL DESCRIPTION OR CONVEYANCE.

THE ORIGINAL HORIZONTAL DATUM WAS THE NEW HAMPSHIRE STATE PLANE  
COORDINATE SYSTEM HAD 1927. PRIOR TO DIGITIZING, C.A.I. CONVERTED THE  
DATUM TO NAD 1983.

ORIGINAL PROPERTY MAPS WERE PREPARED BY G. & UNDERWOOD ENGINEERS, INC.  
MAPS ARE REVISED AND REPRINTED BY CARTOGRAPHIC ASSOCIATES, INC.

DIGITIZED IN 1996 BY  
**CARTOGRAPHIC ASSOC. INC.**  
PROFESSIONAL CONSULTANTS  
MUNICIPAL MAPPING - GIS - PROPERTY APPRAISAL  
11 PLEASANT STREET, P.O. BOX 287, LITTLETON, NEW HAMPSHIRE 03581  
(603)444-6766 - (800)322-4540 - FAX (603)444-1366

LEGEND	
AREA . . . . . 2.43 A OR 2.43 A±	BUILDING . . . . . [Symbol]
DIMENSION . . . . . 100'	BUILDING NUMBER . . . . . [Symbol]
MATCH REFERENCE . . . . . "6-2"	COMMON OWNERSHIP . . . . . [Symbol]
RIGHT OF WAY . . . . . [Symbol]	EASEMENT . . . . . [Symbol]
POOL . . . . . [Symbol]	WETLANDS . . . . . [Symbol]
WATER . . . . . [Symbol]	

SCALE : 1" = 50'

FEET 0 50 100 150

METERS 0 12.5 25 37.5


REVISED TO : April 1, 1999

PROPERTY MAPS  
**HAMPTON**  
NEW HAMPSHIRE

INDEX DIAGRAM

5	6
13	21

MAP NO. 12

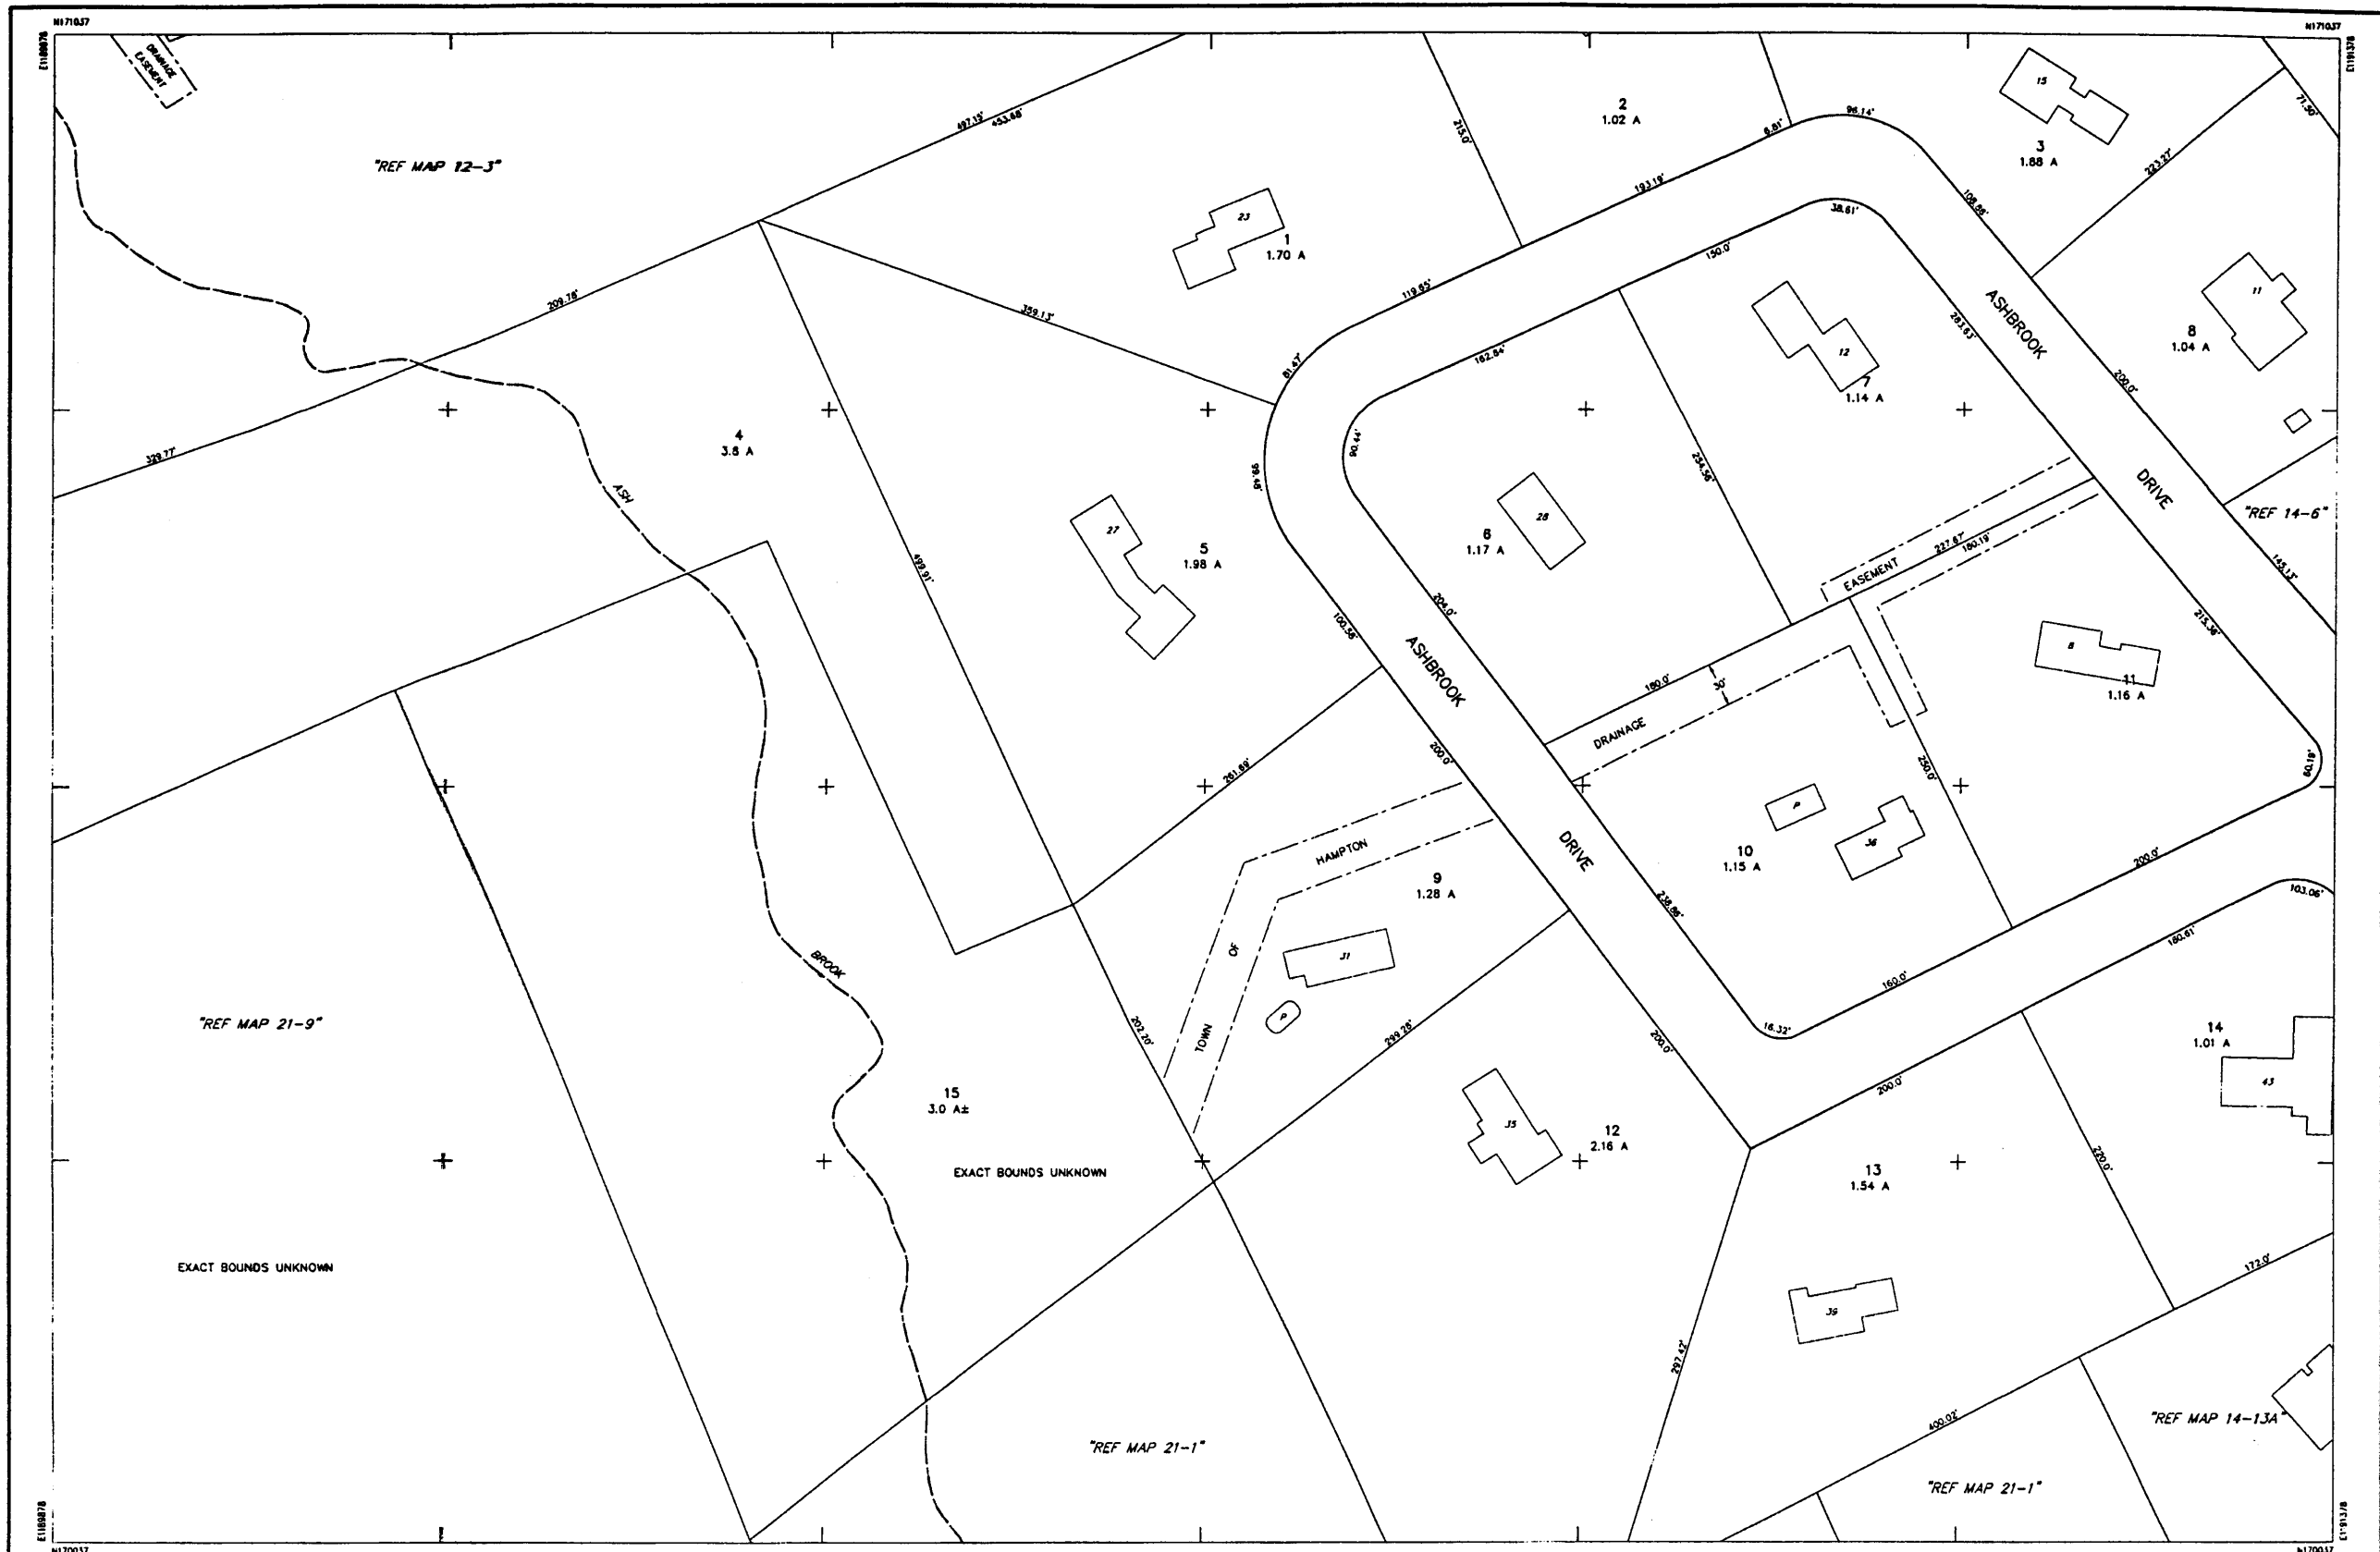

THIS MAP IS FOR ASSESSMENT PURPOSES ONLY.  
IT IS NOT VALID FOR LEGAL DESCRIPTION OR CONVEYANCE.

THE ORIGINAL HORIZONTAL DATUM WAS THE NEW HAMPSHIRE STATE PLANE  
COORDINATE SYSTEM HAD 1927. PRIOR TO DIGITIZING, C.A.I. CONVERTED THE  
DATUM TO NAD 1983.

ORIGINAL PROPERTY MAPS WERE PREPARED BY G & UNDERWOOD ENGINEERS, INC.  
MAPS ARE REVISED AND REPRINTED BY CARTOGRAPHIC ASSOCIATES, INC.

DIGITIZED IN 1996 BY  
**CARTOGRAPHIC ASSOC. INC.**  
PROFESSIONAL CONSULTANTS

MUNICIPAL MAPPING - GIS - PROPERTY APPRAISAL  
11 PLEASANT STREET, P.O. BOX 267, LITTLETON, NEW HAMPSHIRE 03561  
(603)444-6768 - (603)322-4540 - FAX (603)444-1368

AREA ..... 2.43 A OR 2.43 A±  
DIMENSION ..... 100'  
MATCH REFERENCE ..... "16-2"  
RIGHT OF WAY ..... ---  
POOL .....   
WATER ..... OR

#### LEGEND


BUILDING .....   
BUILDING NUMBER ..... 320  
COMMON OWNERSHIP ..... OR ---  
EASEMENT ..... ---  
WETLANDS .....

SCALE: 1" = 50'  
FEET 0 50 100 150  
METERS 0 12.5 25 37.5  
REVISED TO: April 1, 1999


PROPERTY MAPS  
**HAMPTON**  
NEW HAMPSHIRE

INDEX DIAGRAM  
  
21 22

MAP NO.  
**13**

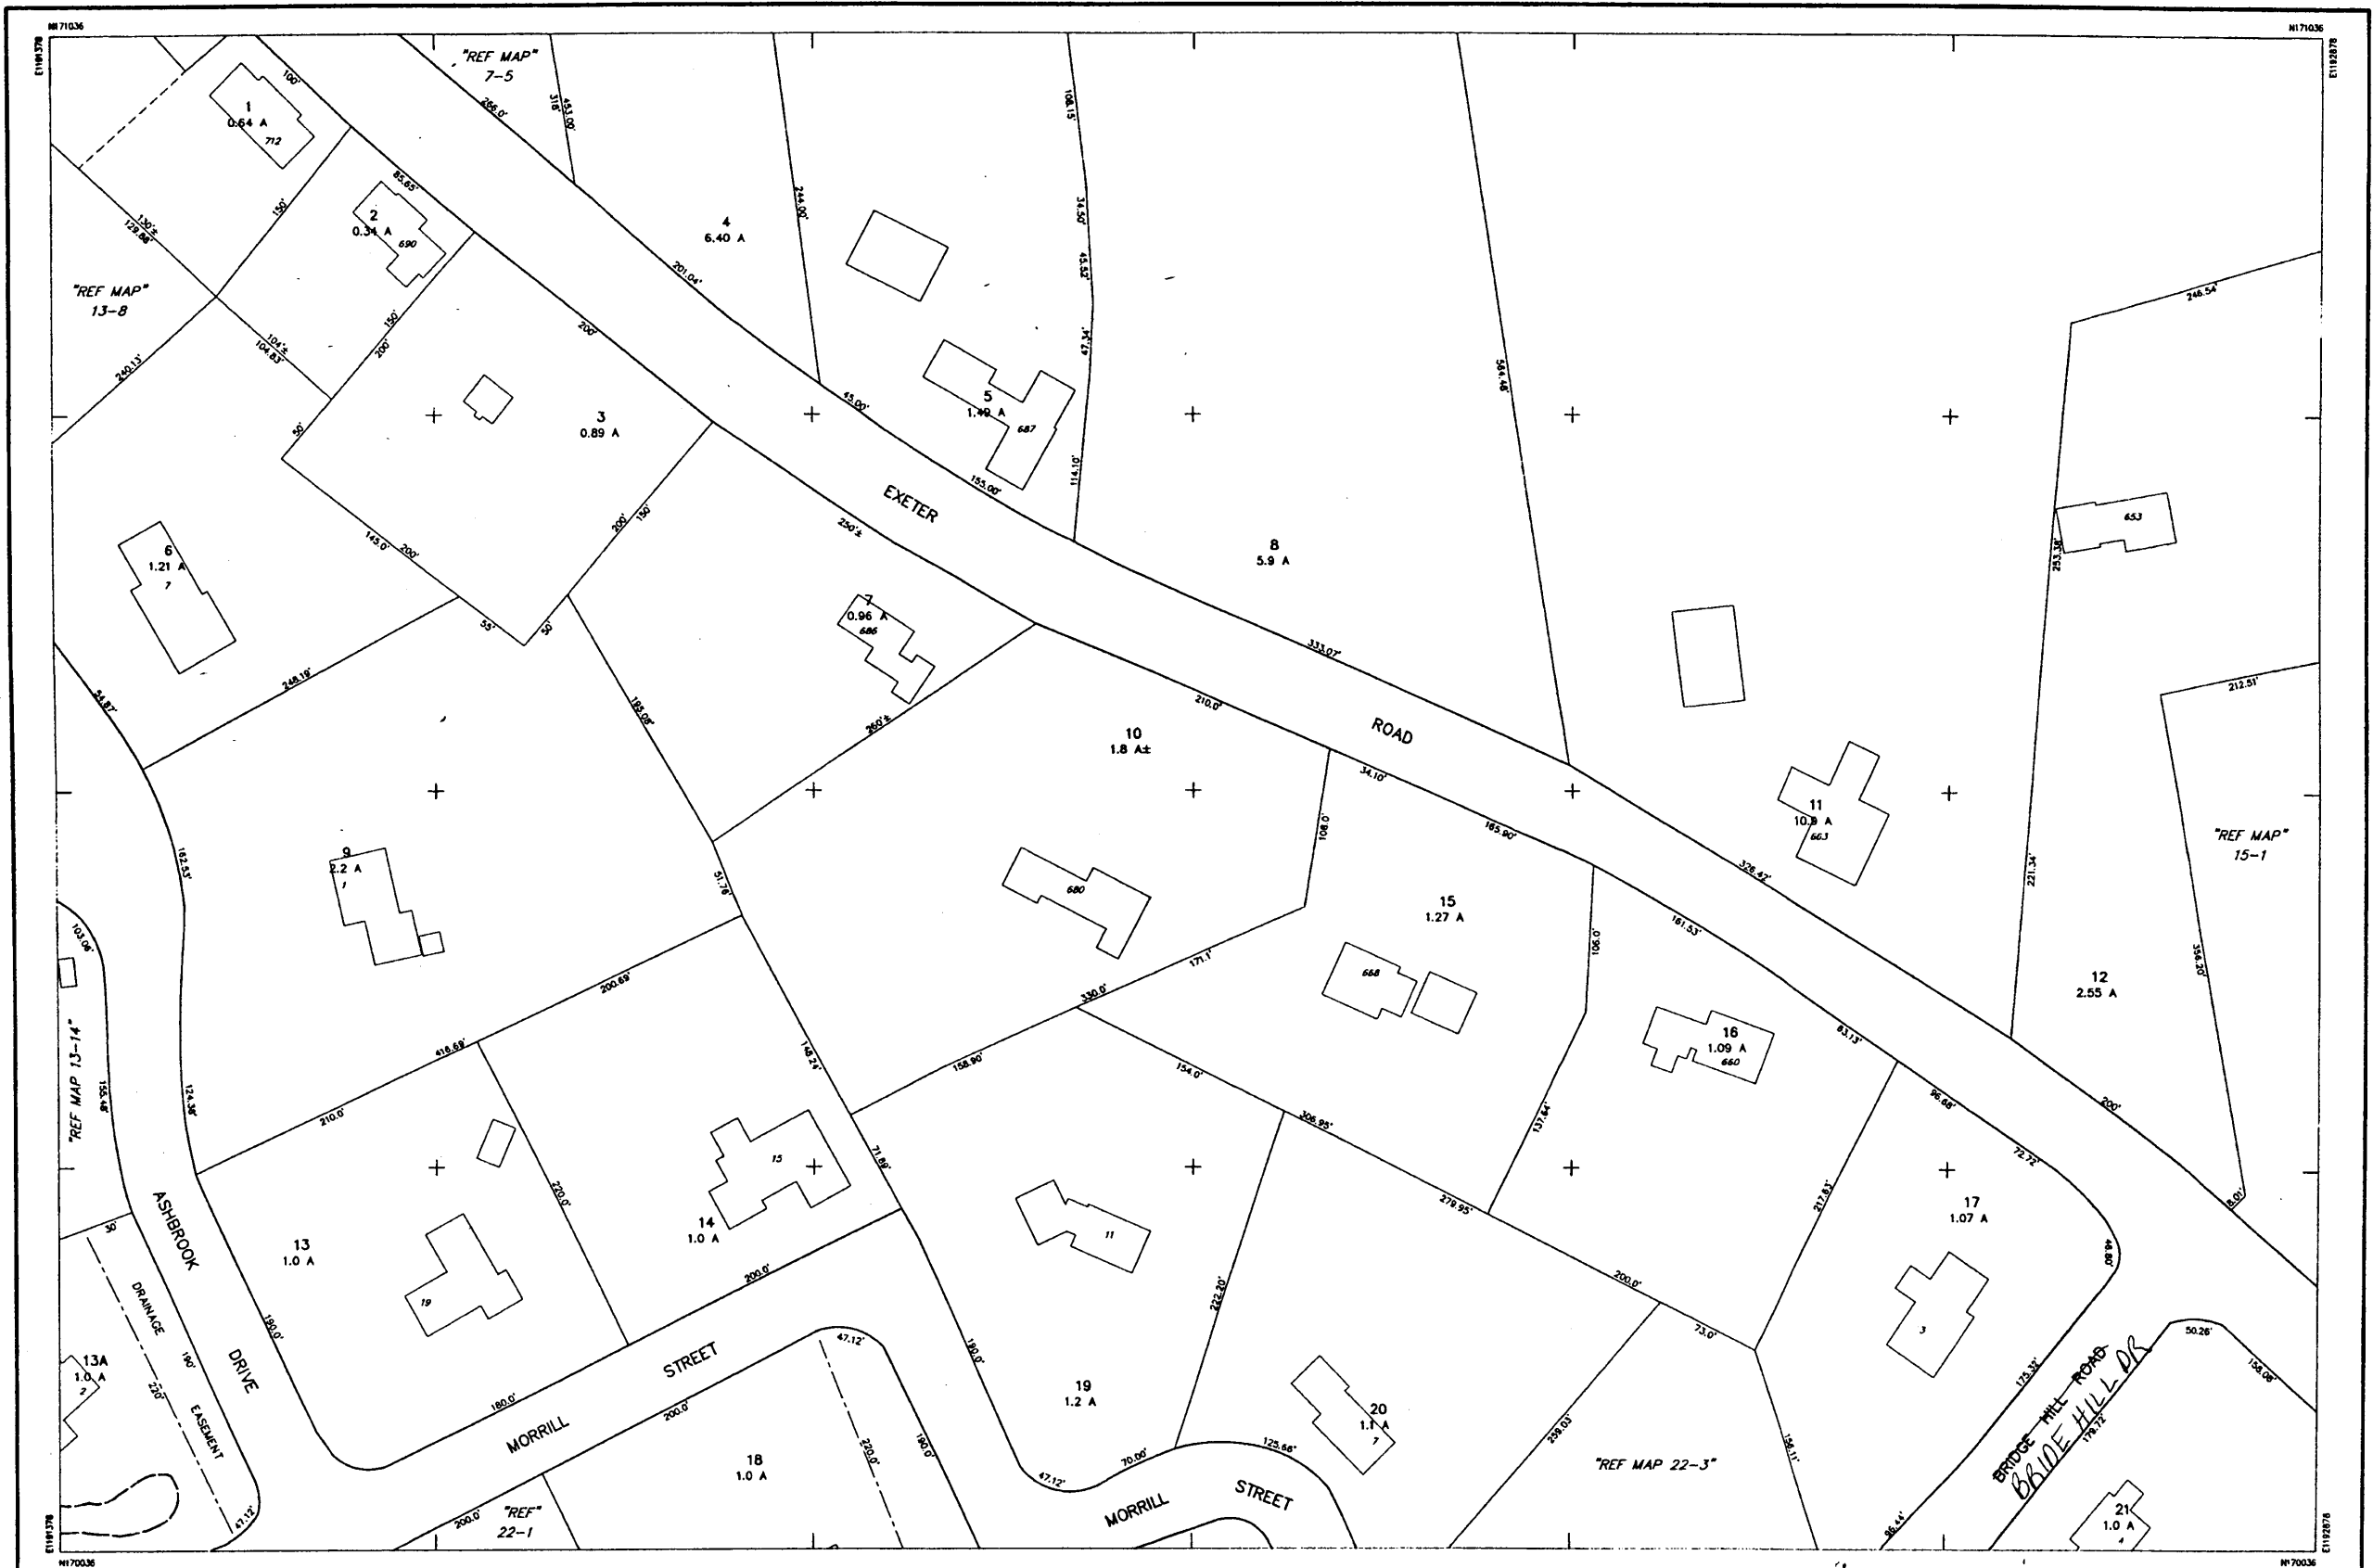

<p>THIS MAP IS FOR ASSESSMENT PURPOSES ONLY. IT IS NOT VALID FOR LEGAL DESCRIPTION OR CONVEYANCE.</p> <p>THE ORIGINAL HORIZONTAL DATUM WAS THE NEW HAMPSHIRE STATE PLANE COORDINATE SYSTEM HAD 1927. PRIOR TO DIGITIZING, C.A.I. CONVERTED THE DATUM TO NAD 1983.</p> <p>ORIGINAL PROPERTY MAPS WERE PREPARED BY G &amp; UNDERWOOD ENGINEERS, INC. MAPS ARE REVISED AND REPRINTED BY CARTOGRAPHIC ASSOCIATES, INC.</p>	<p>DIGITIZED IN 1996 BY <b>CARTOGRAPHIC ASSOC. INC.</b> PROFESSIONAL CONSULTANTS</p> <p>MUNICIPAL MAPPING - GIS - PUBLIC WORKS INFORMATION MANAGEMENT 11 PLEASANT STREET, P.O. BOX 267, LITTLETON, NEW HAMPSHIRE 03561 (603)444-6768 - (800)322-4540 - FAX (603)444-1366 - WWW.CAI-NHFO.COM</p>	<p>AREA ..... 2.43 A OR 2.43 A±</p> <p>DIMENSION ..... 100'</p> <p>MATCH REFERENCE ..... "A-B"</p> <p>RIGHT OF WAY ..... ②</p> <p>POOL ..... OR</p> <p>WATER ..... OR</p> <p>WETLANDS ..... OR</p> <p>LEGEND</p> <p>BUILDING ..... 370</p> <p>BUILDING NUMBER ..... OR</p> <p>COMMON OWNERSHIP ..... OR</p> <p>EASEMENT ..... OR</p>	<p>SCALE : 1" = 50'</p> <p>FEET 0 50 100 150</p> <p>METERS 0 12.5 25 37.5</p> <p>REVISED TO : APR 01 2000</p>	<p>PROPERTY MAPS</p> <p><b>HAMPTON</b></p> <p>NEW HAMPSHIRE</p>	<p>INDEX DIAGRAM</p> <table border="1"> <tr> <td>6</td> <td>7</td> <td>8</td> </tr> <tr> <td>13</td> <td>14</td> <td>15</td> </tr> <tr> <td>21</td> <td>22</td> <td>23</td> </tr> </table>	6	7	8	13	14	15	21	22	23	<p>MAP NO.</p> <p><b>14</b></p>
6	7	8													
13	14	15													
21	22	23													

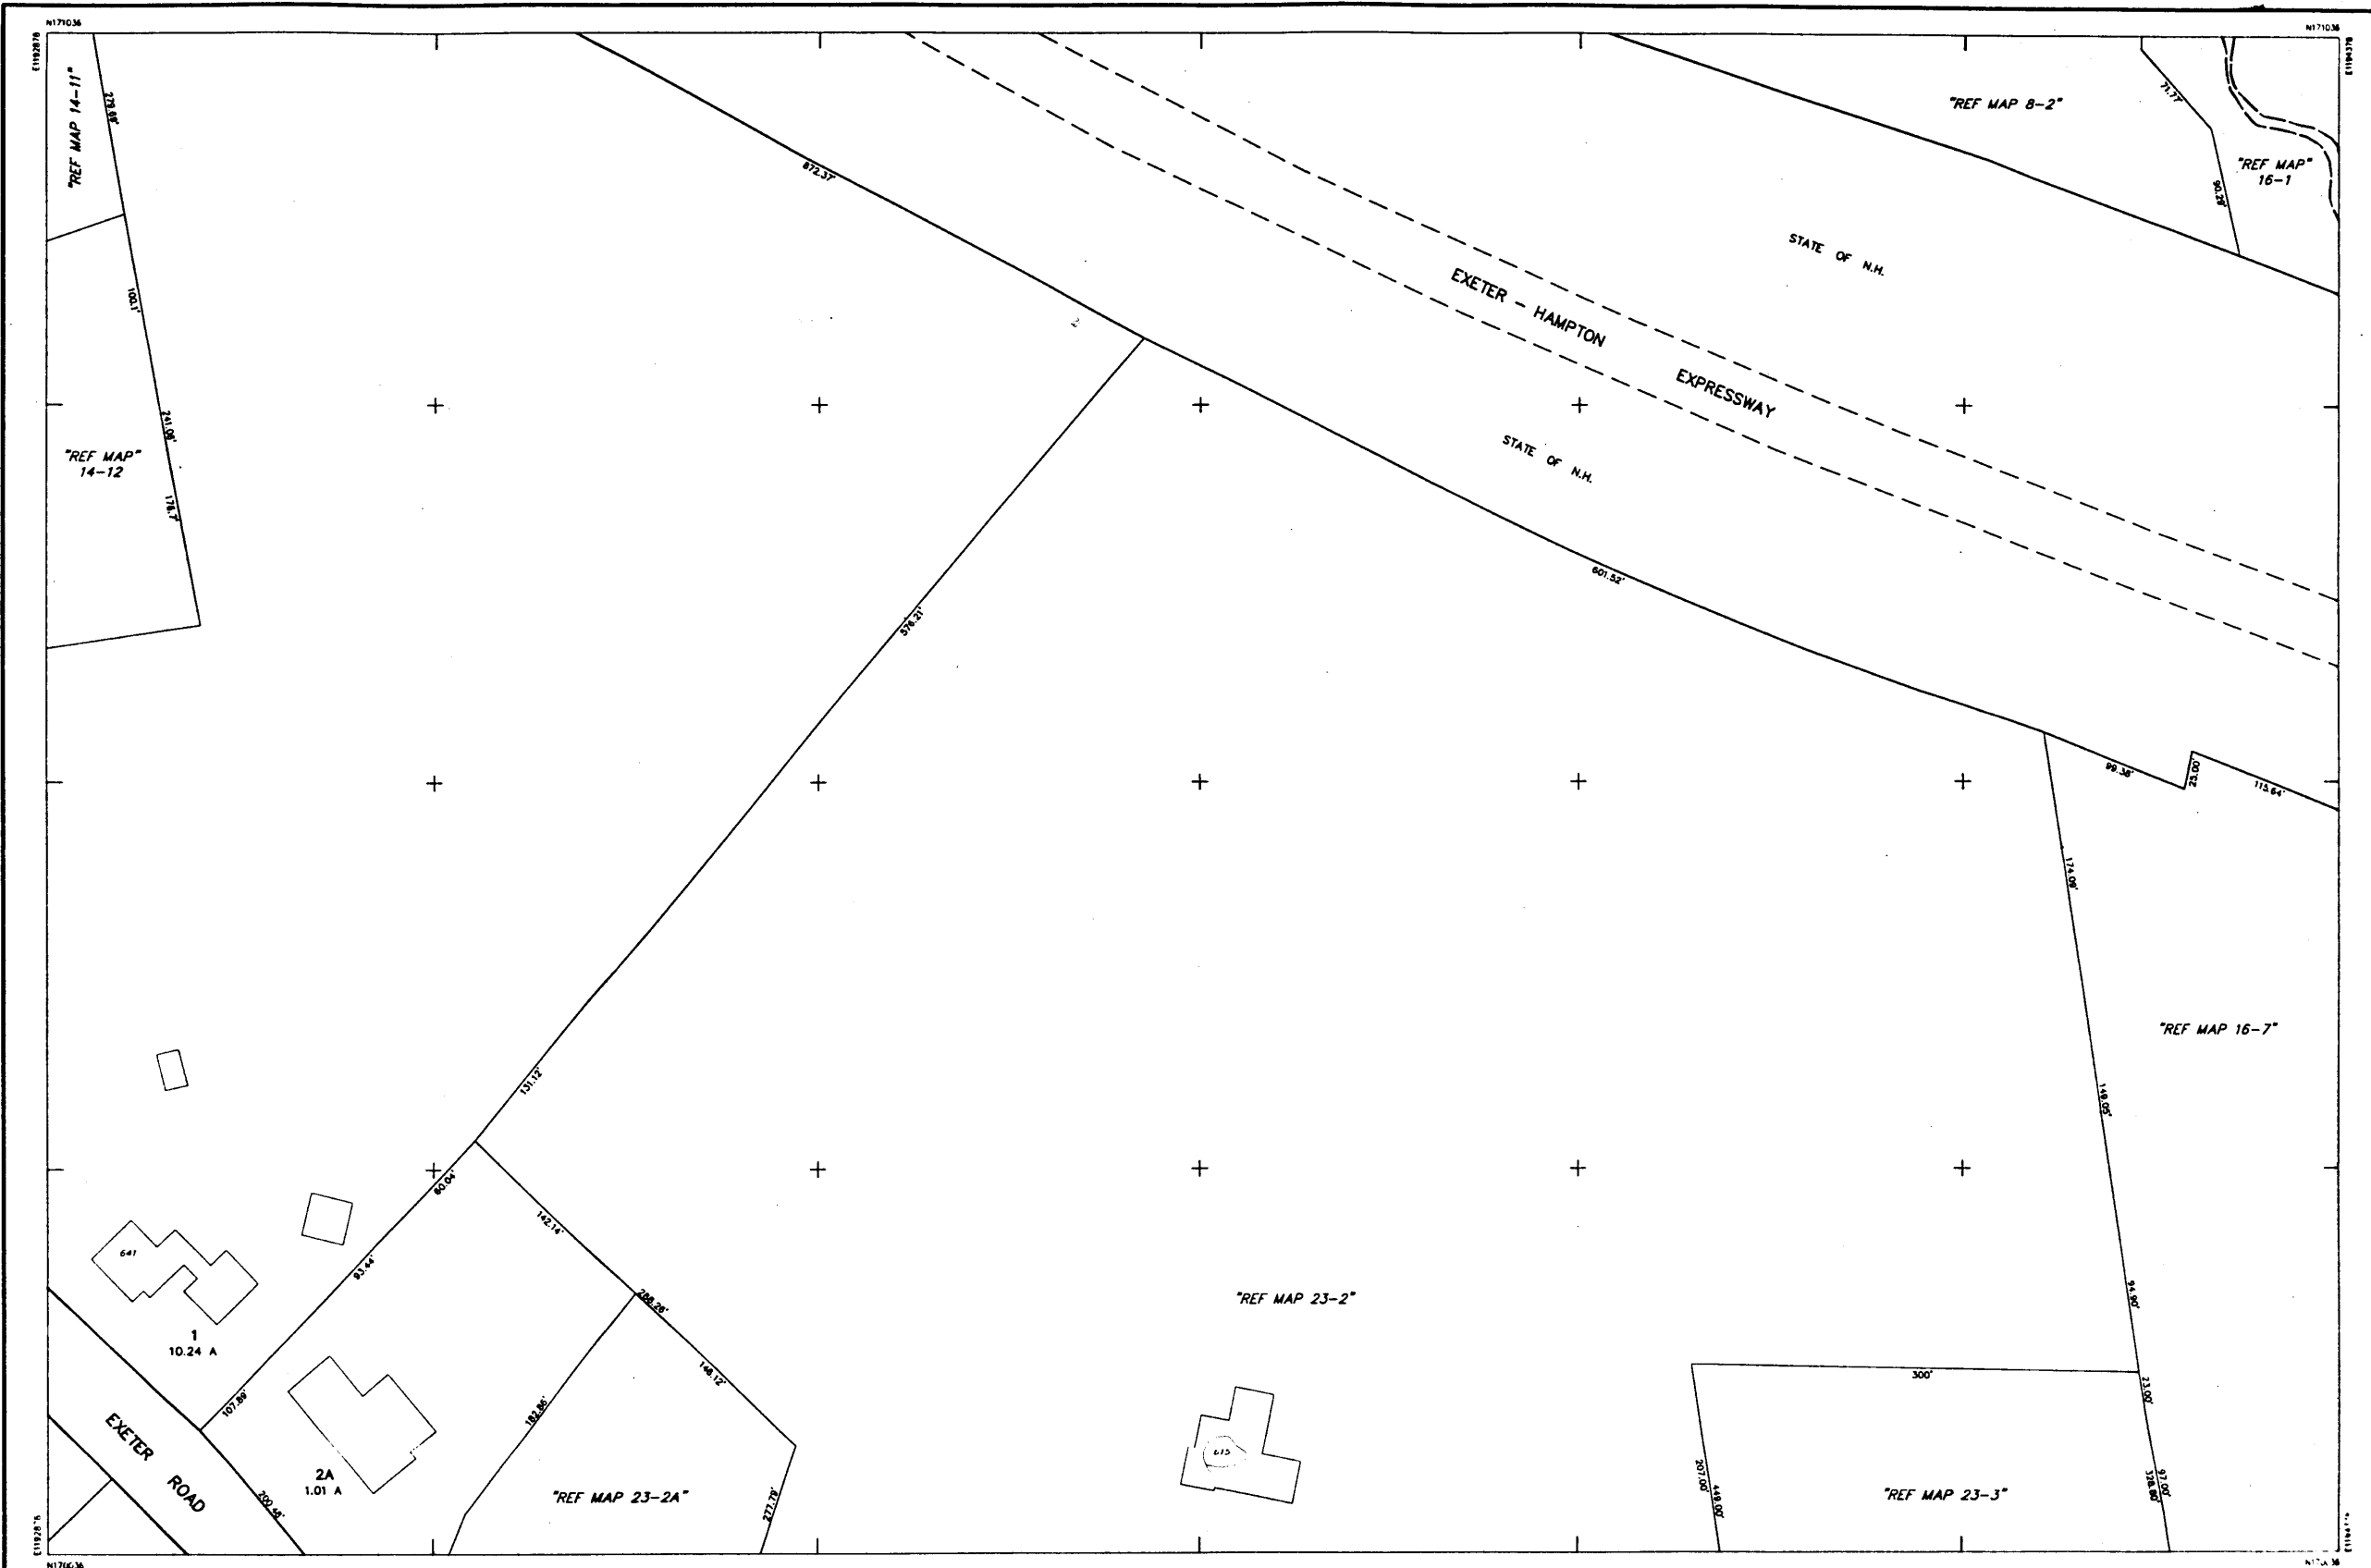

THIS MAP IS FOR ASSESSMENT PURPOSES ONLY.  
IT IS NOT VALID FOR LEGAL DESCRIPTION OR CONVEYANCE.

THE ORIGINAL HORIZONTAL DATUM WAS THE NEW HAMPSHIRE STATE PLANE  
COORDINATE SYSTEM HAD 1927. PRIOR TO DIGITIZING, C.A.I. CONVERTED THE  
DATUM TO NAD 1983.

ORIGINAL PROPERTY MAPS WERE PREPARED BY G & UNDERWOOD ENGINEERS, INC.  
MAPS ARE REVISED AND REPRINTED BY CARTOGRAPHIC ASSOCIATES, INC.

DIGITIZED IN 1996 BY  
**CARTOGRAPHIC ASSOC. INC.**

PROFESSIONAL CONSULTANTS

MUNICIPAL MAPPING - GIS - PROPERTY APPRAISAL

11 PLEASANT STREET, P.O. BOX 287, LITTLETON, NEW HAMPSHIRE 03561  
(603)444-8788 - 1(800)322-4540 - FAX (603)444-1366

AREA . . . . . 2.43 A OR 2.43 A±

DIMENSION . . . . . 100'

MATCH REFERENCE . . . . . "8-8"

RIGHT OF WAY . . . . .

POOL . . . . .

WATER . . . . .

LEGEND

BUILDING . . . . .

BUILDING NUMBER . . . . . 370

COMMON OWNERSHIP . . . . .

EASEMENT . . . . .

WETLANDS . . . . .

SCALE: 1" = 50'

FEET 0 50 100 150

METERS 0 12.5 25 37.5

REVISED TO: April 1, 1998

PROPERTY MAPS


**HAMPTON**

NEW HAMPSHIRE

INDEX DIAGRAM

7	8	9
14	15	16
22	23	24

MAP NO. 15

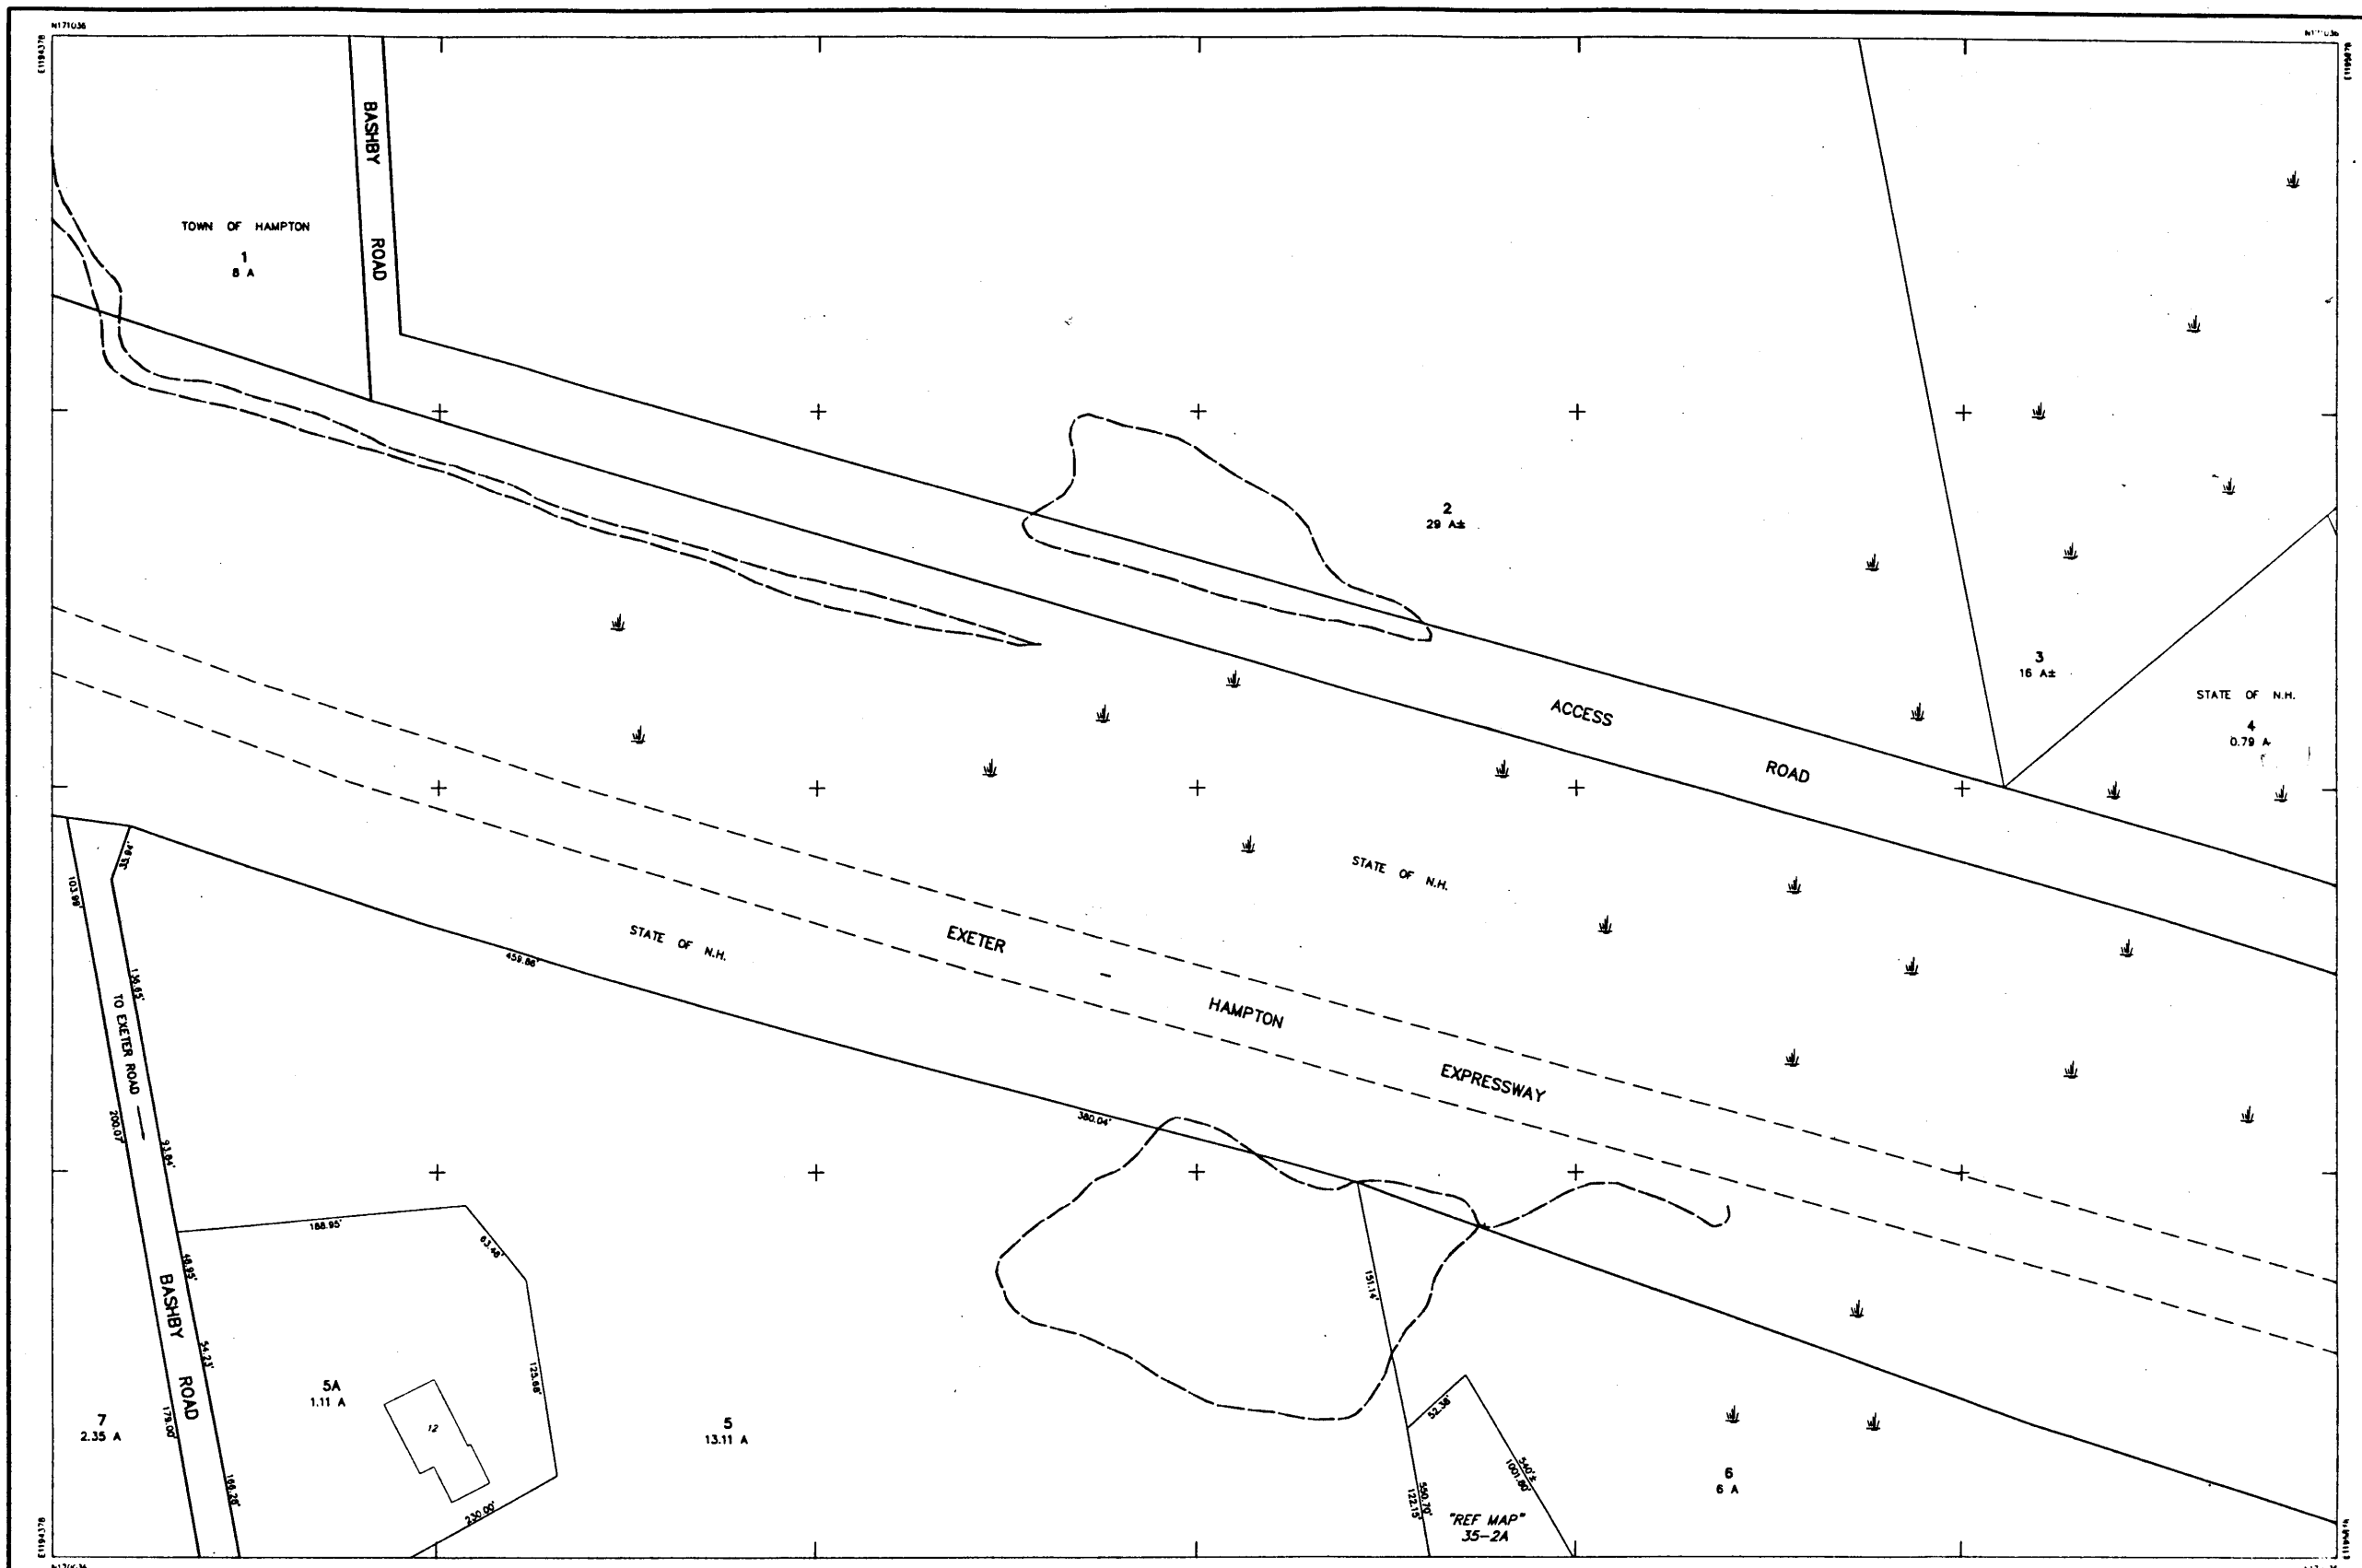

THIS MAP IS FOR ASSESSMENT PURPOSES ONLY.  
IT IS NOT VALID FOR LEGAL DESCRIPTION OR CONVEYANCE.

THE ORIGINAL HORIZONTAL DATUM WAS THE NEW HAMPSHIRE STATE PLANE  
COORDINATE SYSTEM NAD 1927. PRIOR TO DIGITIZING, C.A.I. CONVERTED THE  
DATUM TO NAD 1983.

ORIGINAL PROPERTY MAPS WERE PREPARED BY G & UNDERWOOD ENGINEERS, INC.  
MAPS ARE REVISED AND REPRINTED BY CARTOGRAPHIC ASSOCIATES, INC.

DIGITIZED IN 1996 BY  
**CARTOGRAPHIC ASSOC. INC.**  
PROFESSIONAL CONSULTANTS

MUNICIPAL MAPPING - GIS - PROPERTY APPRAISAL  
11 PLEASANT STREET, P.O. BOX 287, LITTLETON, NEW HAMPSHIRE 03561  
(603)444-8788 - (1800)322-4540 - FAX (603)444-1368

AREA ..... 2.43 A OR 2.43 A±  
DIMENSION ..... 100'  
MATCH REFERENCE ..... 7/8" - 3"  
RIGHT OF WAY ..... ---  
POOL ..... OR   
WATER ..... OR


LEGEND  
BUILDING ..... 3/20  
BUILDING NUMBER ..... OR  
COMMON OWNERSHIP ..... OR  
EASEMENT .....   
WETLANDS .....

SCALE: 1" = 50'  
FEET 0 50 100 150  
METERS 0 12.5 25 37.5  
REVISED TO: April 1, 1998

PROPERTY MAPS  
**HAMPTON**  
NEW HAMPSHIRE

INDEX DIAGRAM

MAP NO.  
**16**

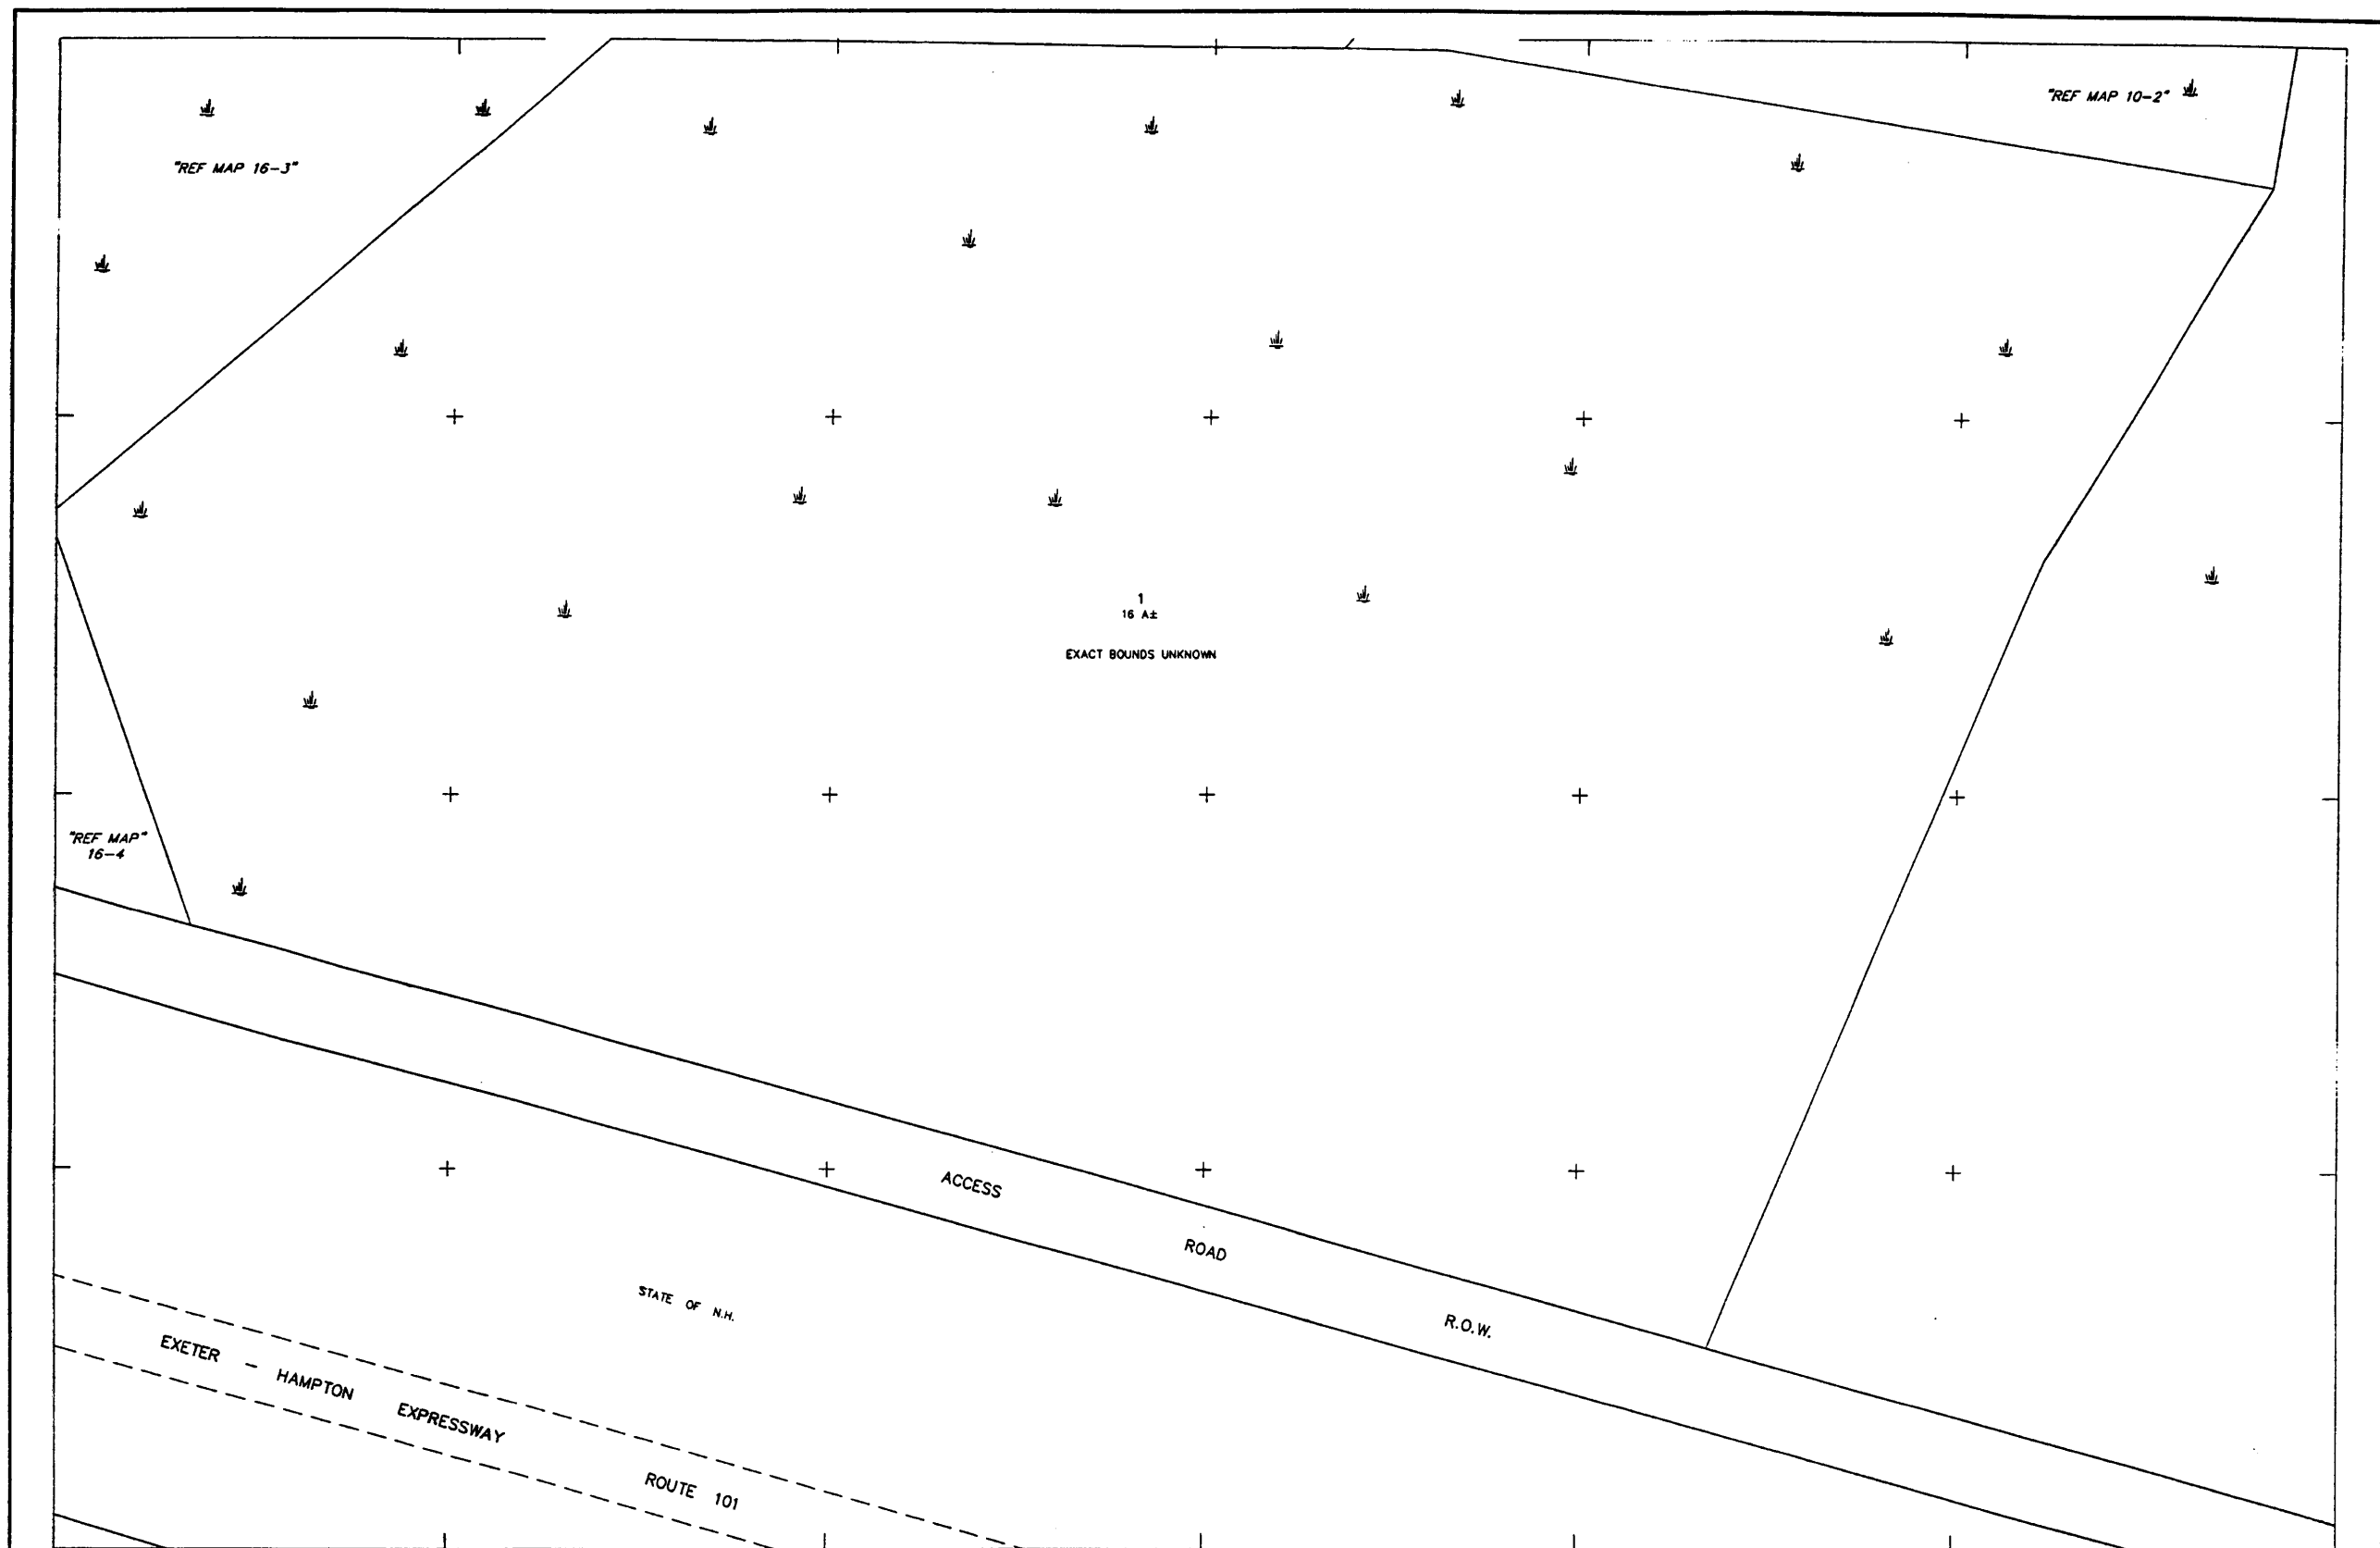

THIS MAP IS FOR ASSESSMENT PURPOSES ONLY.  
IT IS NOT VALID FOR LEGAL DESCRIPTION OR CONVEYANCE.

THE ORIGINAL HORIZONTAL DATUM WAS THE NEW HAMPSHIRE STATE PLANE  
COORDINATE SYSTEM NAD 1927. PRIOR TO DIGITIZING, C.A.I. CONVERTED THE  
DATUM TO NAD 1983.

ORIGINAL PROPERTY MAPS WERE PREPARED BY G. & UNDERWOOD ENGINEERS, INC.  
MAPS ARE REVISED AND REPRINTED BY CARTOGRAPHIC ASSOCIATES, INC.

DIGITIZED IN 1996 BY  
**CARTOGRAPHIC ASSOC. INC.**  
PROFESSIONAL CONSULTANTS  
MUNICIPAL MAPPING - GIS - PROPERTY APPRAISAL  
11 PLEASANT STREET, P.O. BOX 287, LITTLETON, NEW HAMPSHIRE 03561  
(603)444-6788 - 1(800)322-4540 - FAX (603)444-1366

AREA . . . . . 2.43 A. OR 2.43 A±  
DIMENSION . . . . . 100'  
MATCH REFERENCE . . . . . "7/8-2"  
RIGHT OF WAY . . . . .  
POOL . . . . .  
WATER . . . . .


LEGEND  
BUILDING . . . . .  
COMMON OWNERSHIP . . . . .  
EASEMENT . . . . .  
WETLANDS . . . . .

SCALE : 1" = 50'  
FEET 0 50 100 150  
METERS 0 12.5 25 37.5  
REVISED TO : April 1, 1999


PROPERTY MAPS  
**HAMPTON**  
NEW HAMPSHIRE

INDEX DIAGRAM  
9 10 11  
16 17 18  
24 25 26

MAP NO.  
**17**

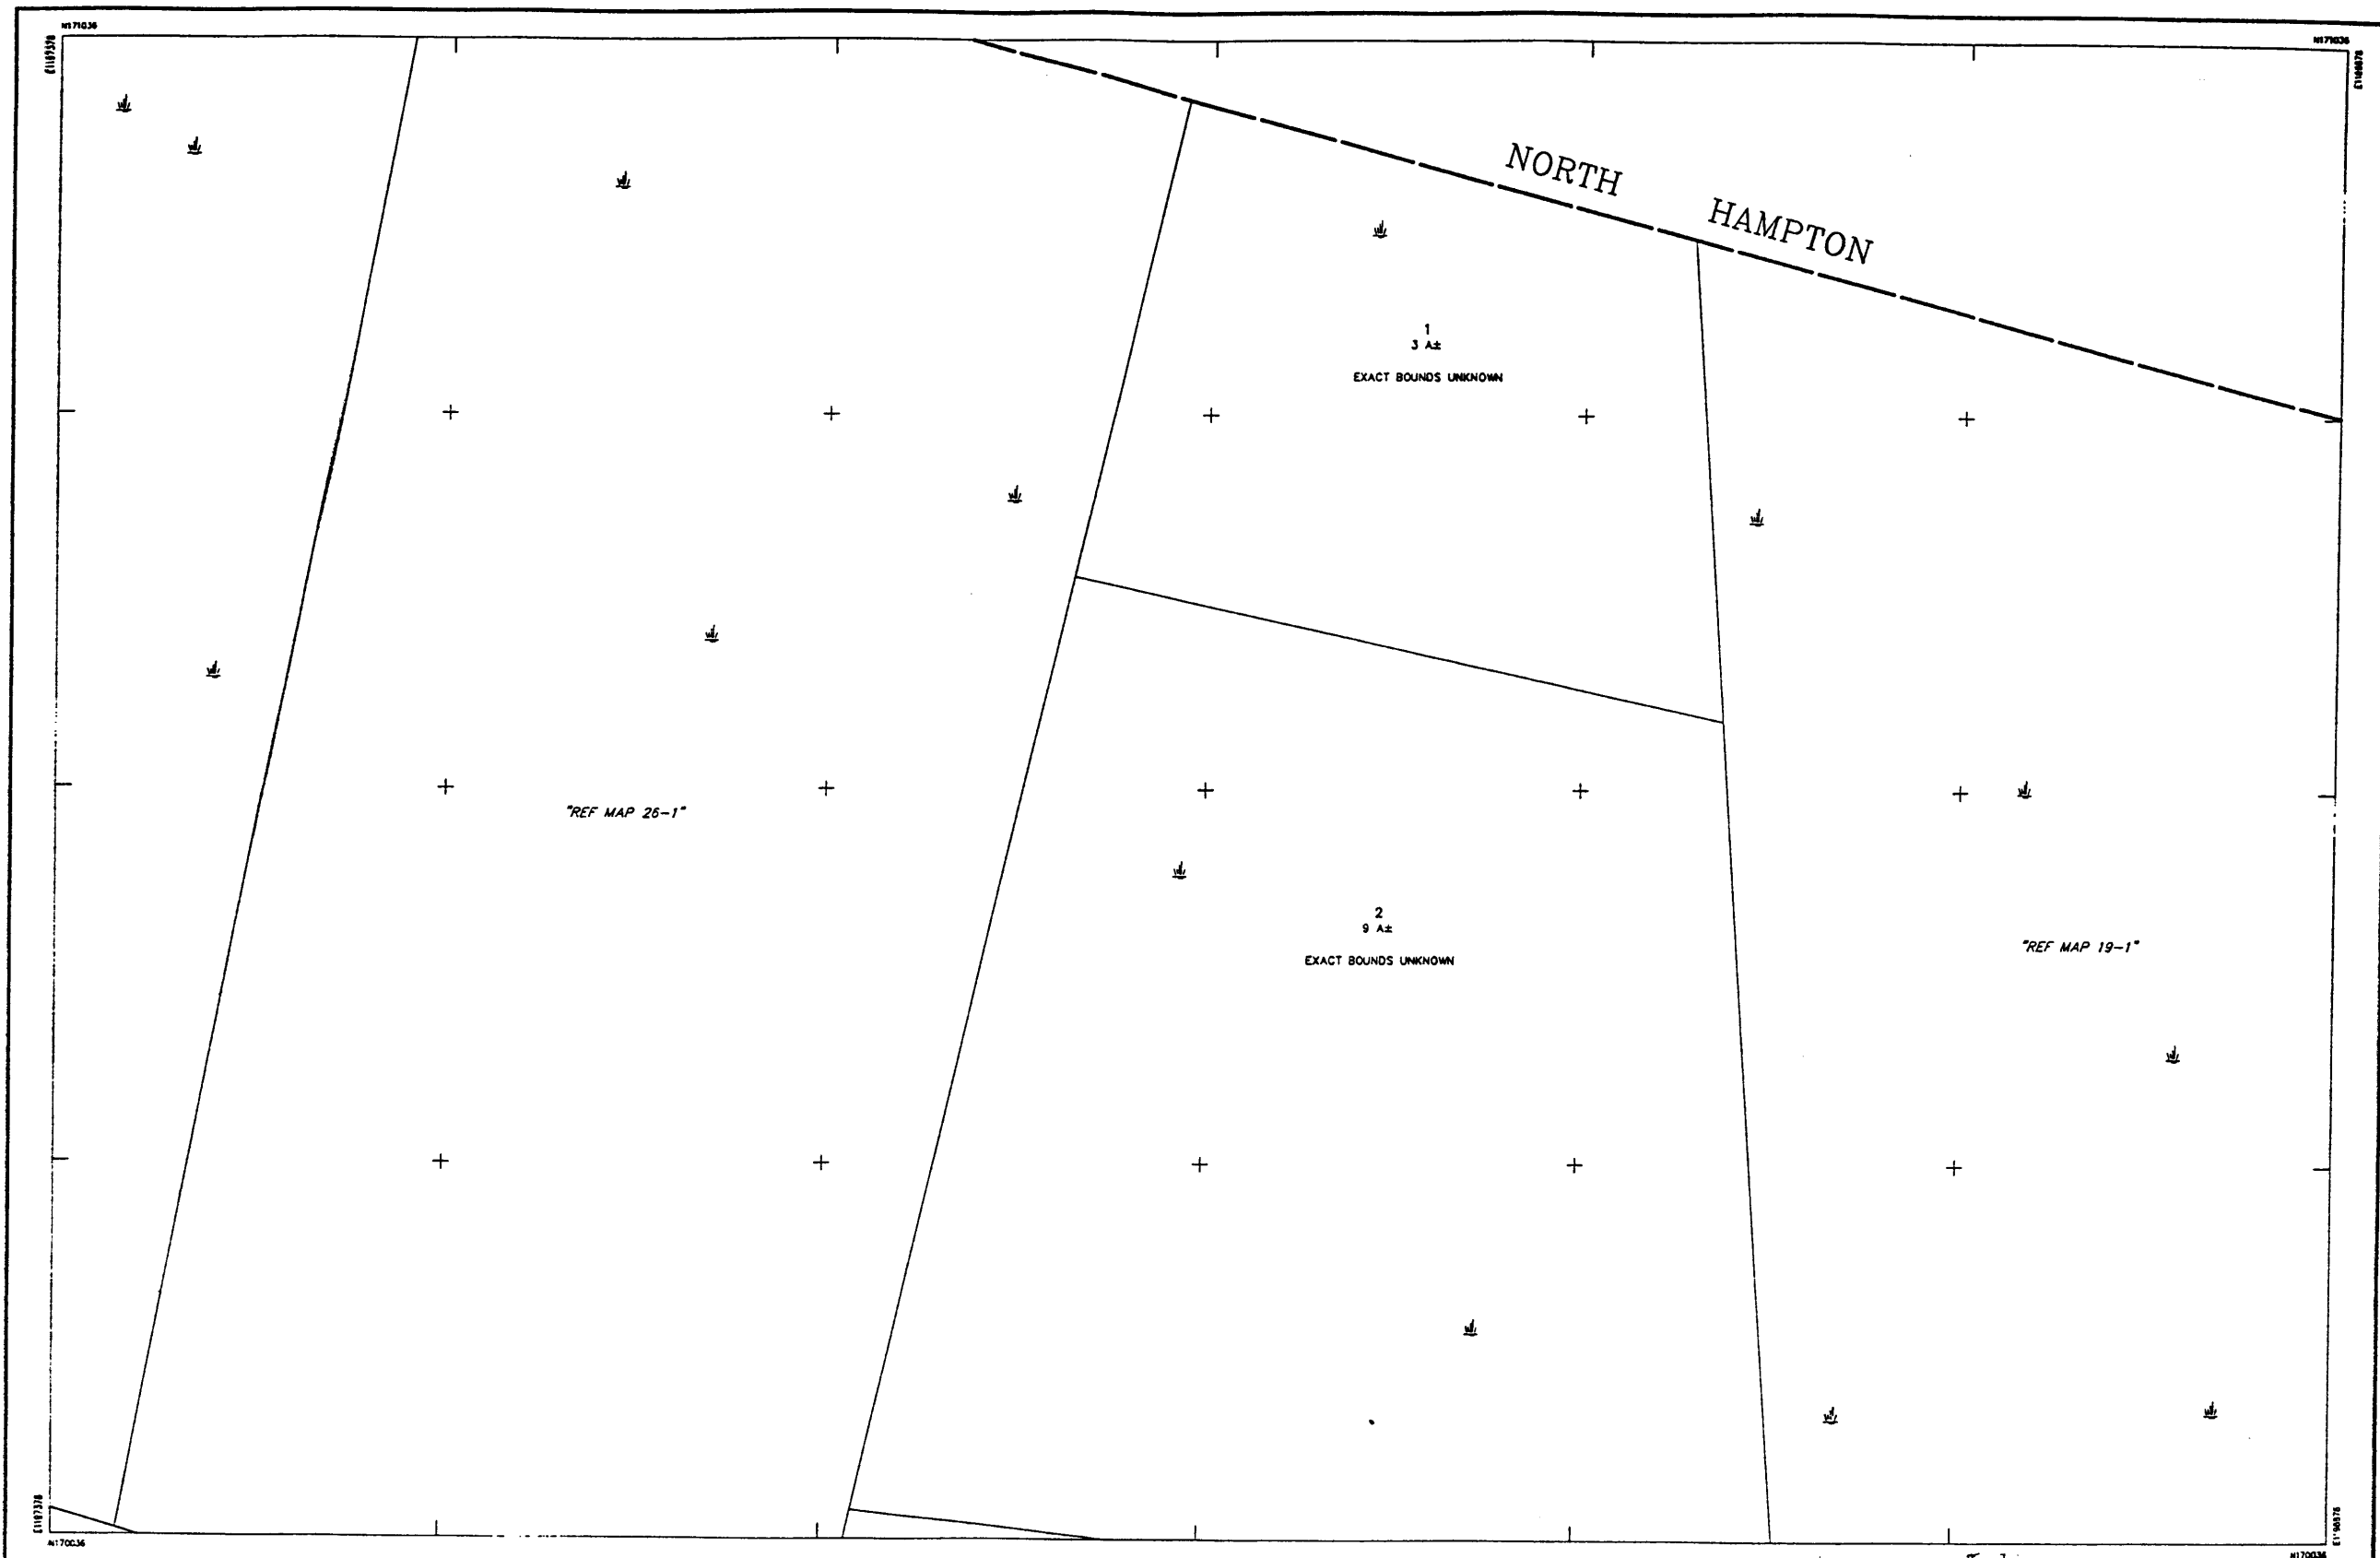

<p>THIS MAP IS FOR ASSESSMENT PURPOSES ONLY. IT IS NOT VALID FOR LEGAL DESCRIPTION OR CONVEYANCE.</p> <p>THE ORIGINAL HORIZONTAL DATUM WAS THE NEW HAMPSHIRE STATE PLANE COORDINATE SYSTEM HAD 1927. PRIOR TO DIGITIZING, C.A.I. CONVERTED THE DATUM TO NAD 1983.</p> <p>ORIGINAL PROPERTY MAPS WERE PREPARED BY G. &amp; UNDERWOOD ENGINEERS, INC. MAPS ARE REVISED AND REPRINTED BY CARTOGRAPHIC ASSOCIATES, INC.</p>	<p>DIGITIZED IN 1996 BY <b>CARTOGRAPHIC ASSOC. INC.</b> PROFESSIONAL CONSULTANTS</p> <p>MUNICIPAL MAPPING - GIS - PROPERTY APPRAISAL 11 PLEASANT STREET, P.O. BOX 267, UTILETON, NEW HAMPSHIRE 03561 (603)444-6768 - 1(800)322-4540 - FAX (603)444-1366</p>	<p>AREA . . . . . 2.43 A OR 2.43 A± DIMENSION . . . . . 100' MATCH REFERENCE . . . . . "76-2" RIGHT OF WAY . . . . . --- POOL . . . . .  OR  WATER . . . . .  OR </p>	<p>LEGEND</p> <p>BUILDING . . . . .  320 BUILDING NUMBER . . . . .  COMMON OWNERSHIP . . . . .  OR --- EASEMENT . . . . .  WETLANDS . . . . . </p>	<p>SCALE : 1" = 50'</p> <p>FEET  0 50 100 150 METERS  0 12.5 25 37.5</p> <p>REVISED TO : April 1, 1999</p>	<p>PROPERTY MAPS <b>HAMPTON</b> NEW HAMPSHIRE</p>	<p>INDEX DIAGRAM</p> <table border="1"> <tr> <td>10</td> <td>11</td> <td>00</td> </tr> <tr> <td>17</td> <td></td> <td>19</td> </tr> <tr> <td>25</td> <td>26</td> <td>27</td> </tr> </table> <p></p>	10	11	00	17		19	25	26	27	<p>MAP NO. <b>18</b></p>
10	11	00														
17		19														
25	26	27														

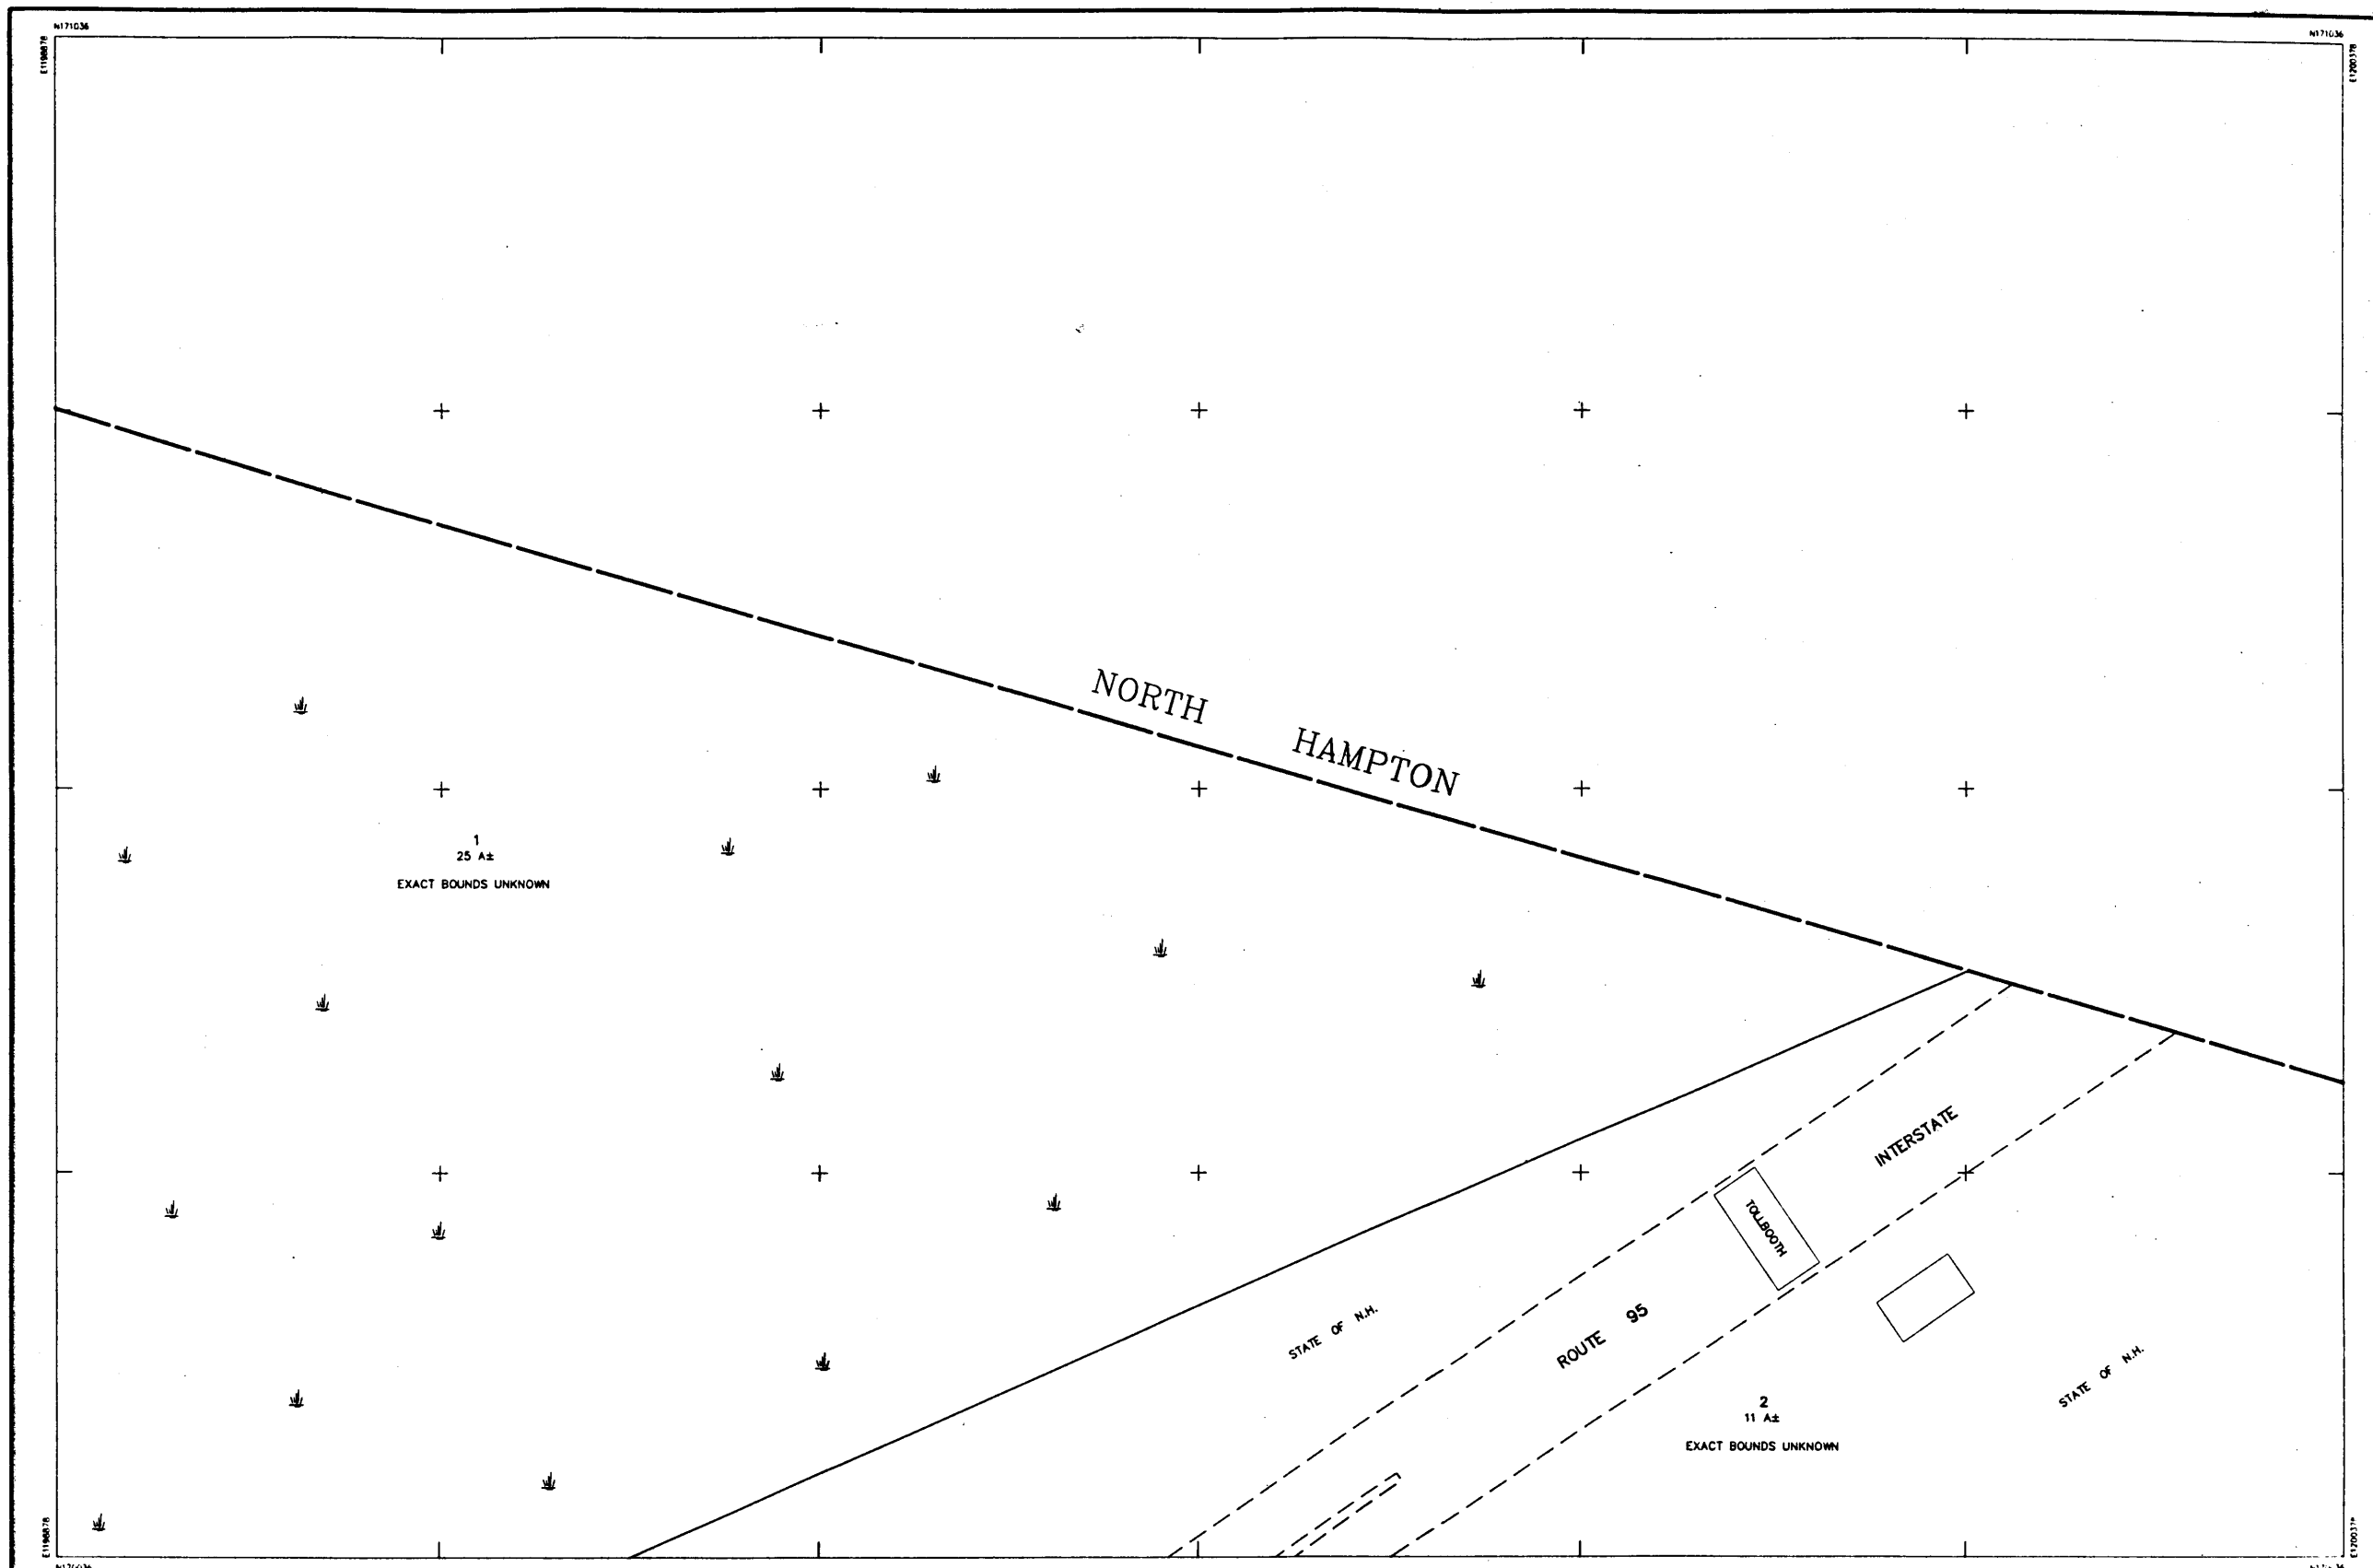

THIS MAP IS FOR ASSESSMENT PURPOSES ONLY.  
IT IS NOT VALID FOR LEGAL DESCRIPTION OR CONVEYANCE.

THE ORIGINAL HORIZONTAL DATUM WAS THE NEW HAMPSHIRE STATE PLANE COORDINATE SYSTEM HAD 1927. PRIOR TO DIGITIZING, C.A.I. CONVERTED THE DATUM TO NAD 1983.

ORIGINAL PROPERTY MAPS WERE PREPARED BY G & UNDERWOOD ENGINEERS, INC. MAPS ARE REVISED AND REPRINTED BY CARTOGRAPHIC ASSOCIATES, INC.

DIGITIZED IN 1996 BY  
**CARTOGRAPHIC ASSOC. INC.**  
PROFESSIONAL CONSULTANTS

MUNICIPAL MAPPING - GIS - PROPERTY APPRAISAL  
11 PLEASANT STREET, P.O. BOX 267, LITTLETON, NEW HAMPSHIRE 03561  
(603)444-6768 - 1(800)322-4540 - FAX (603)444-1366

AREA ..... 2.43 A OR 2.43 A±  
DIMENSION ..... 100'  
MATCH REFERENCE ..... 7/8" - 2"  
RIGHT OF WAY .....  
POOL .....  
WATER .....  
LEGEND  
BUILDING .....  
COMMON OWNERSHIP .....  
EASEMENT .....  
WETLANDS .....

SCALE : 1" = 50'


FEET 0 50 100 150  
METERS 0 12.5 25 37.5


REVISED TO : April 1, 1998

PROPERTY MAPS  
**HAMPTON**  
NEW HAMPSHIRE

INDEX DIAGRAM  
11 18 20 26 27 28

MAP NO.  
**19**

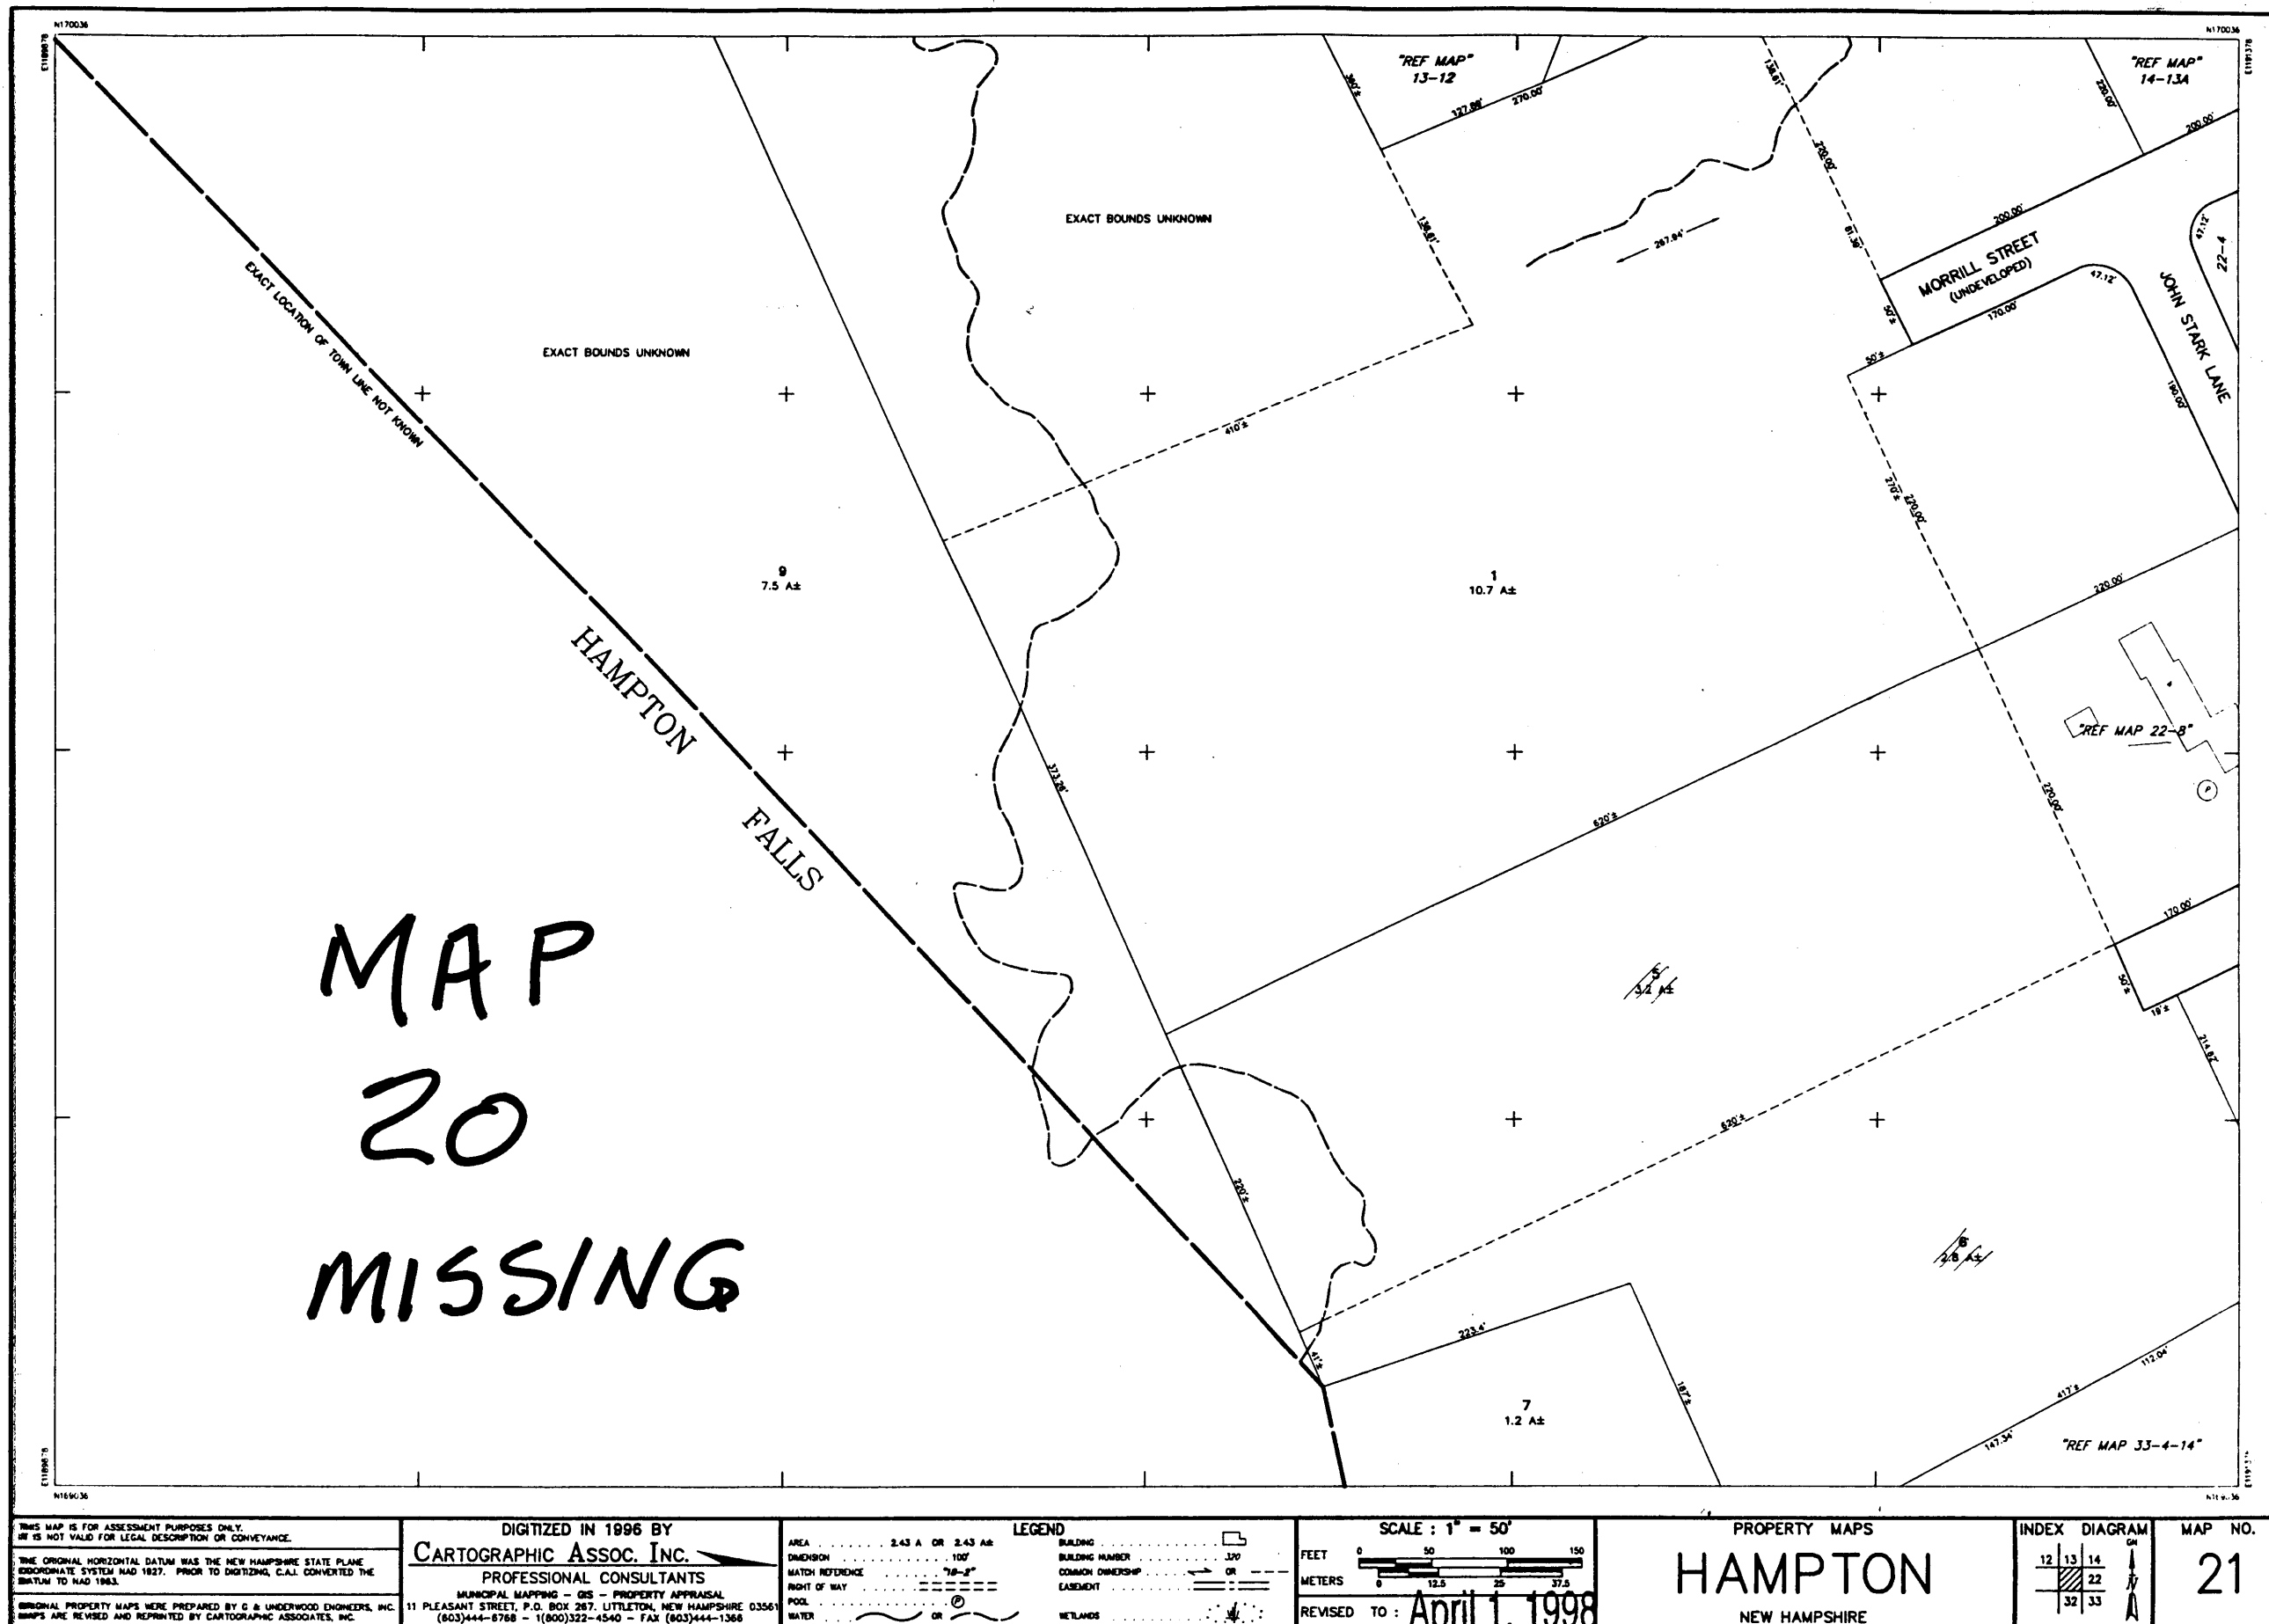

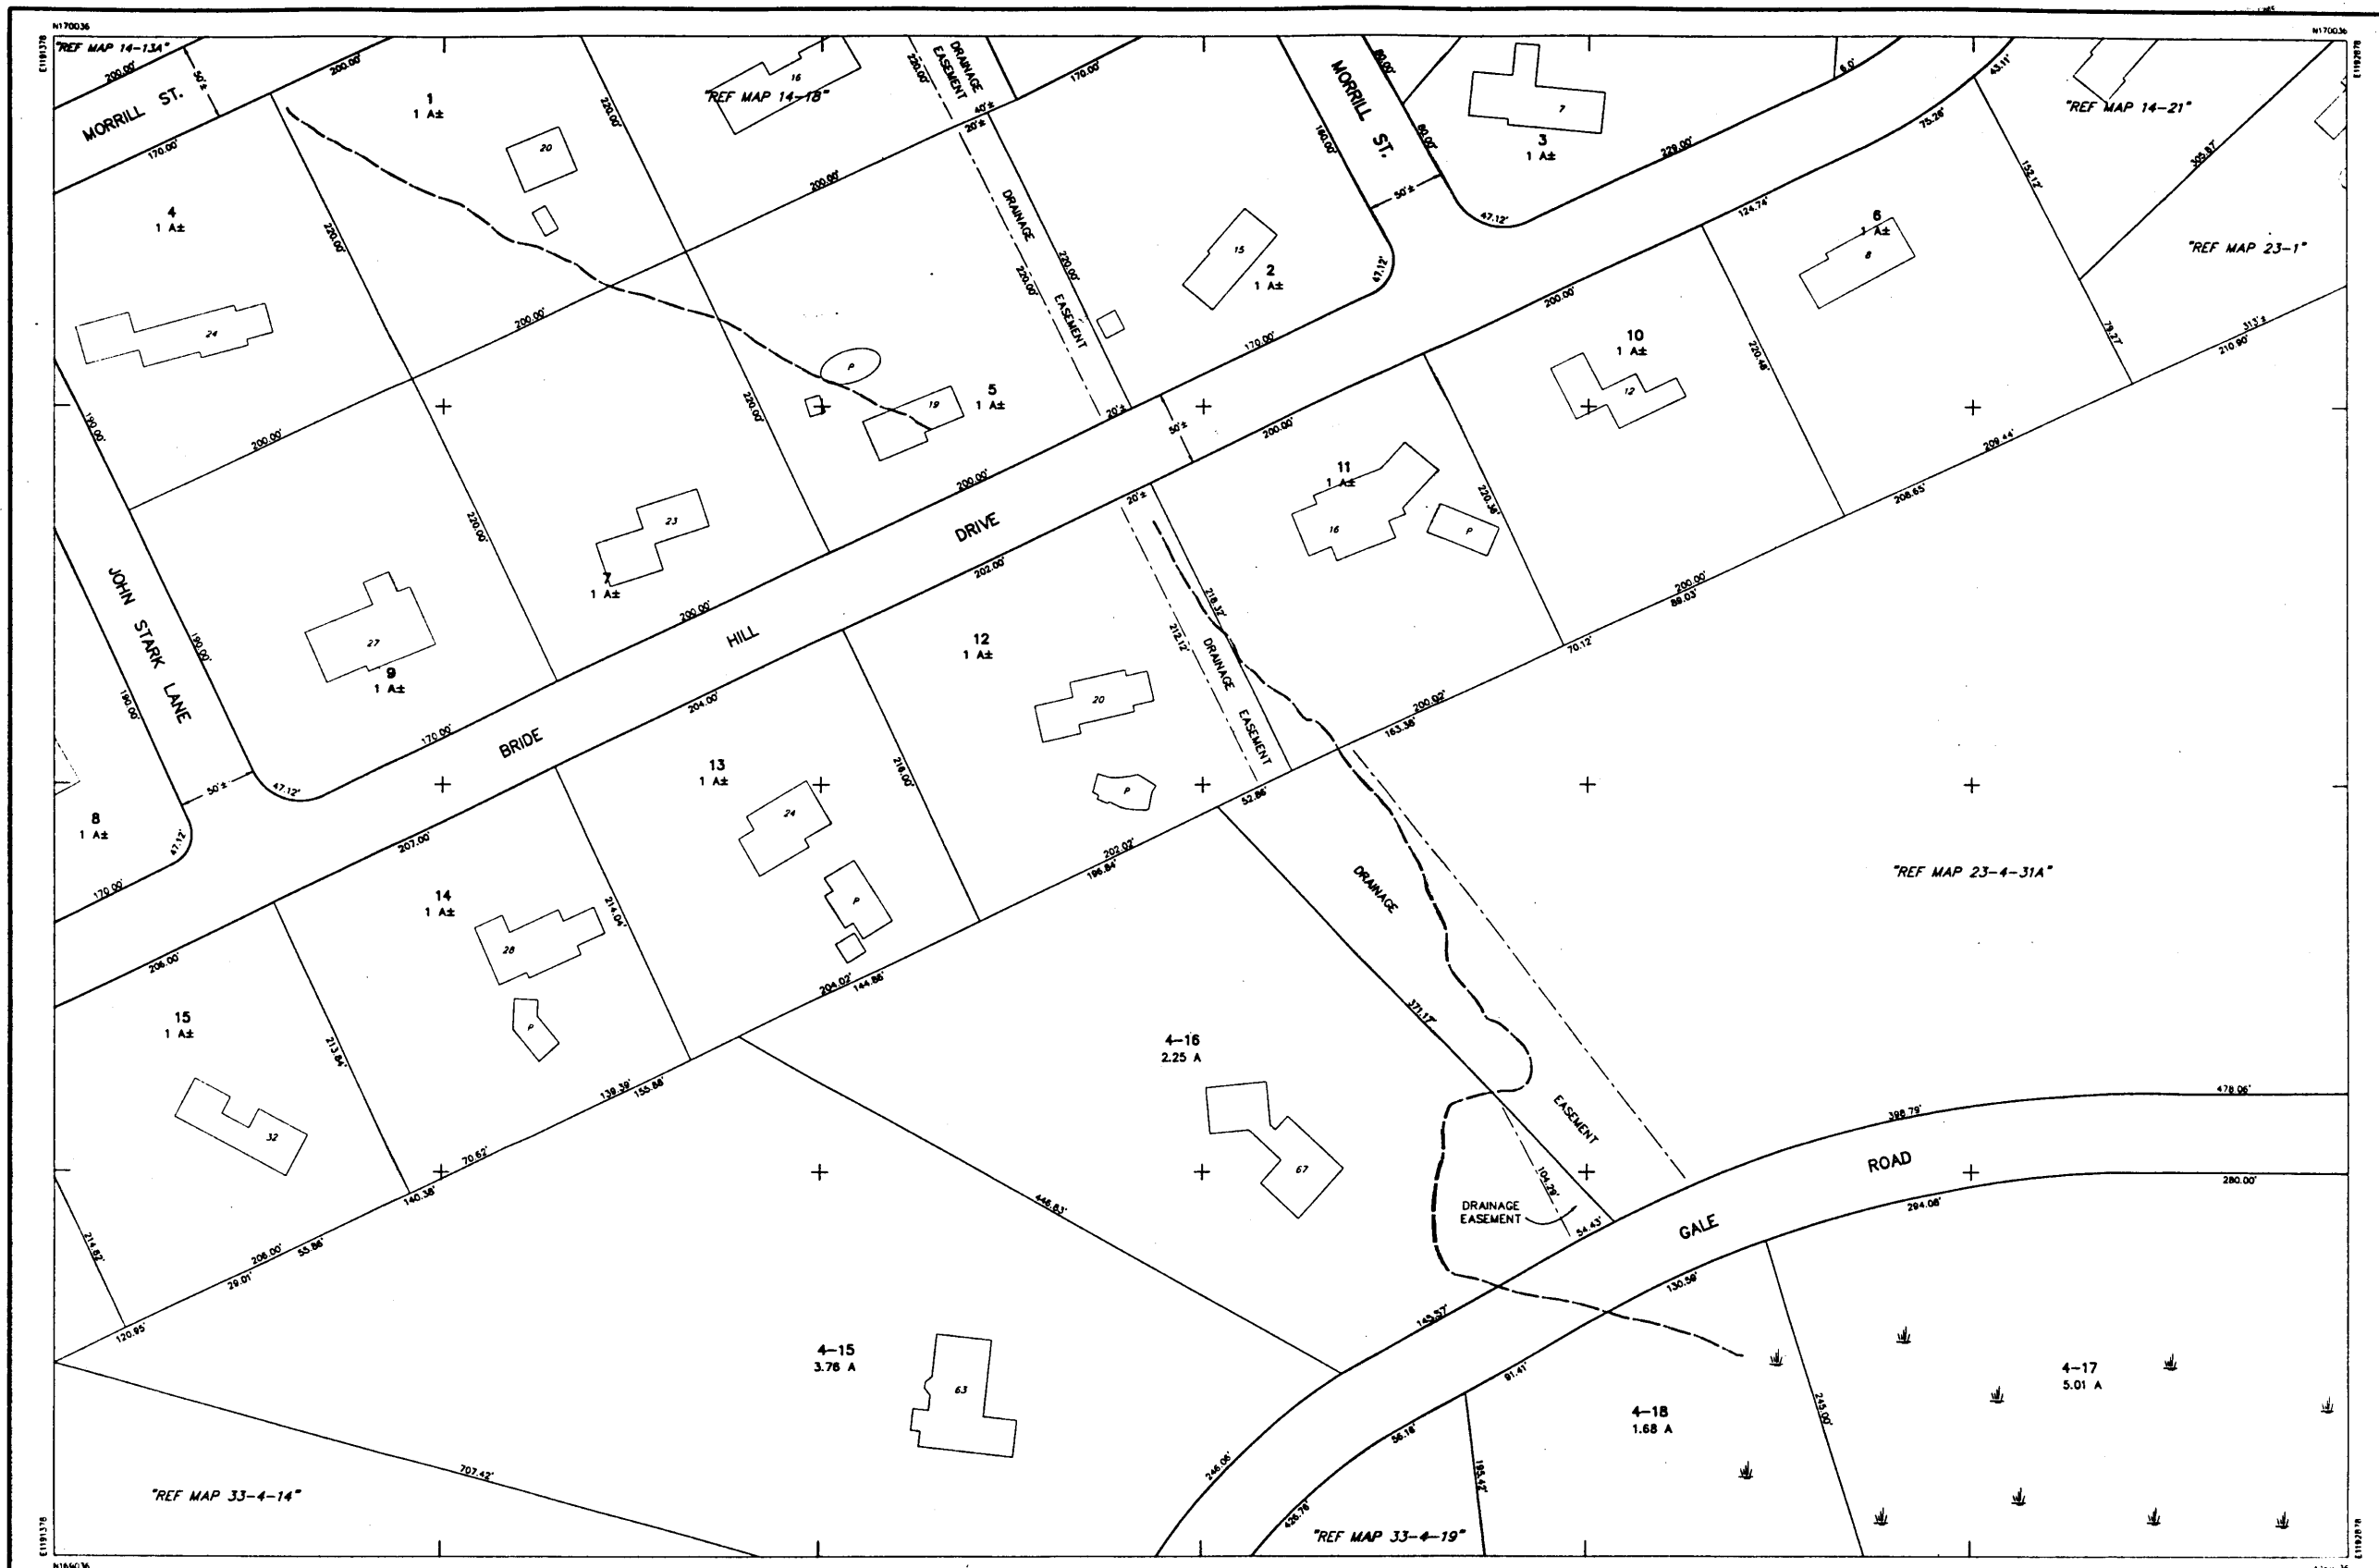

THIS MAP IS FOR ASSESSMENT PURPOSES ONLY.  
IT IS NOT VALID FOR LEGAL DESCRIPTION OR CONVEYANCE.

THE ORIGINAL HORIZONTAL DATUM WAS THE NEW HAMPSHIRE STATE PLANE  
COORDINATE SYSTEM HAD 1927. PRIOR TO DIGITIZING, C.A.I. CONVERTED THE  
DATUM TO NAD 1983.

ORIGINAL PROPERTY MAPS WERE PREPARED BY G & UNDERWOOD ENGINEERS, INC.  
MAPS ARE REVISED AND REPRINTED BY CARTOGRAPHIC ASSOCIATES, INC.

DIGITIZED IN 1996 BY  
**CARTOGRAPHIC ASSOC. INC.**  
PROFESSIONAL CONSULTANTS  
MUNICIPAL MAPPING - GIS - PROPERTY APPRAISAL  
11 PLEASANT STREET, P.O. BOX 287, LITTLETON, NEW HAMPSHIRE 03561  
(603)444-6766 - 1(800)322-4540 - FAX (603)444-1366

AREA ..... 2.43 A OR 2.43 A±  
DIMENSION ..... 100'  
MATCH REFERENCE ..... "B-S"  
RIGHT OF WAY .....  
POOL .....  
WATER .....  
LEGEND


BUILDING NUMBER ..... 370  
COMMON OWNERSHIP .....  
EASEMENT .....  
WETLANDS .....  
SCALE : 1" = 50'

FEET ..... 0 50 100 150  
METERS ..... 0 12.5 25 37.5  
REVISED TO : April 1, 1998

PROPERTY MAPS  
**HAMPTON**  
NEW HAMPSHIRE

INDEX DIAGRAM  
13 14 15  
21 22 23  
32 33 34

MAP NO.  
**22**

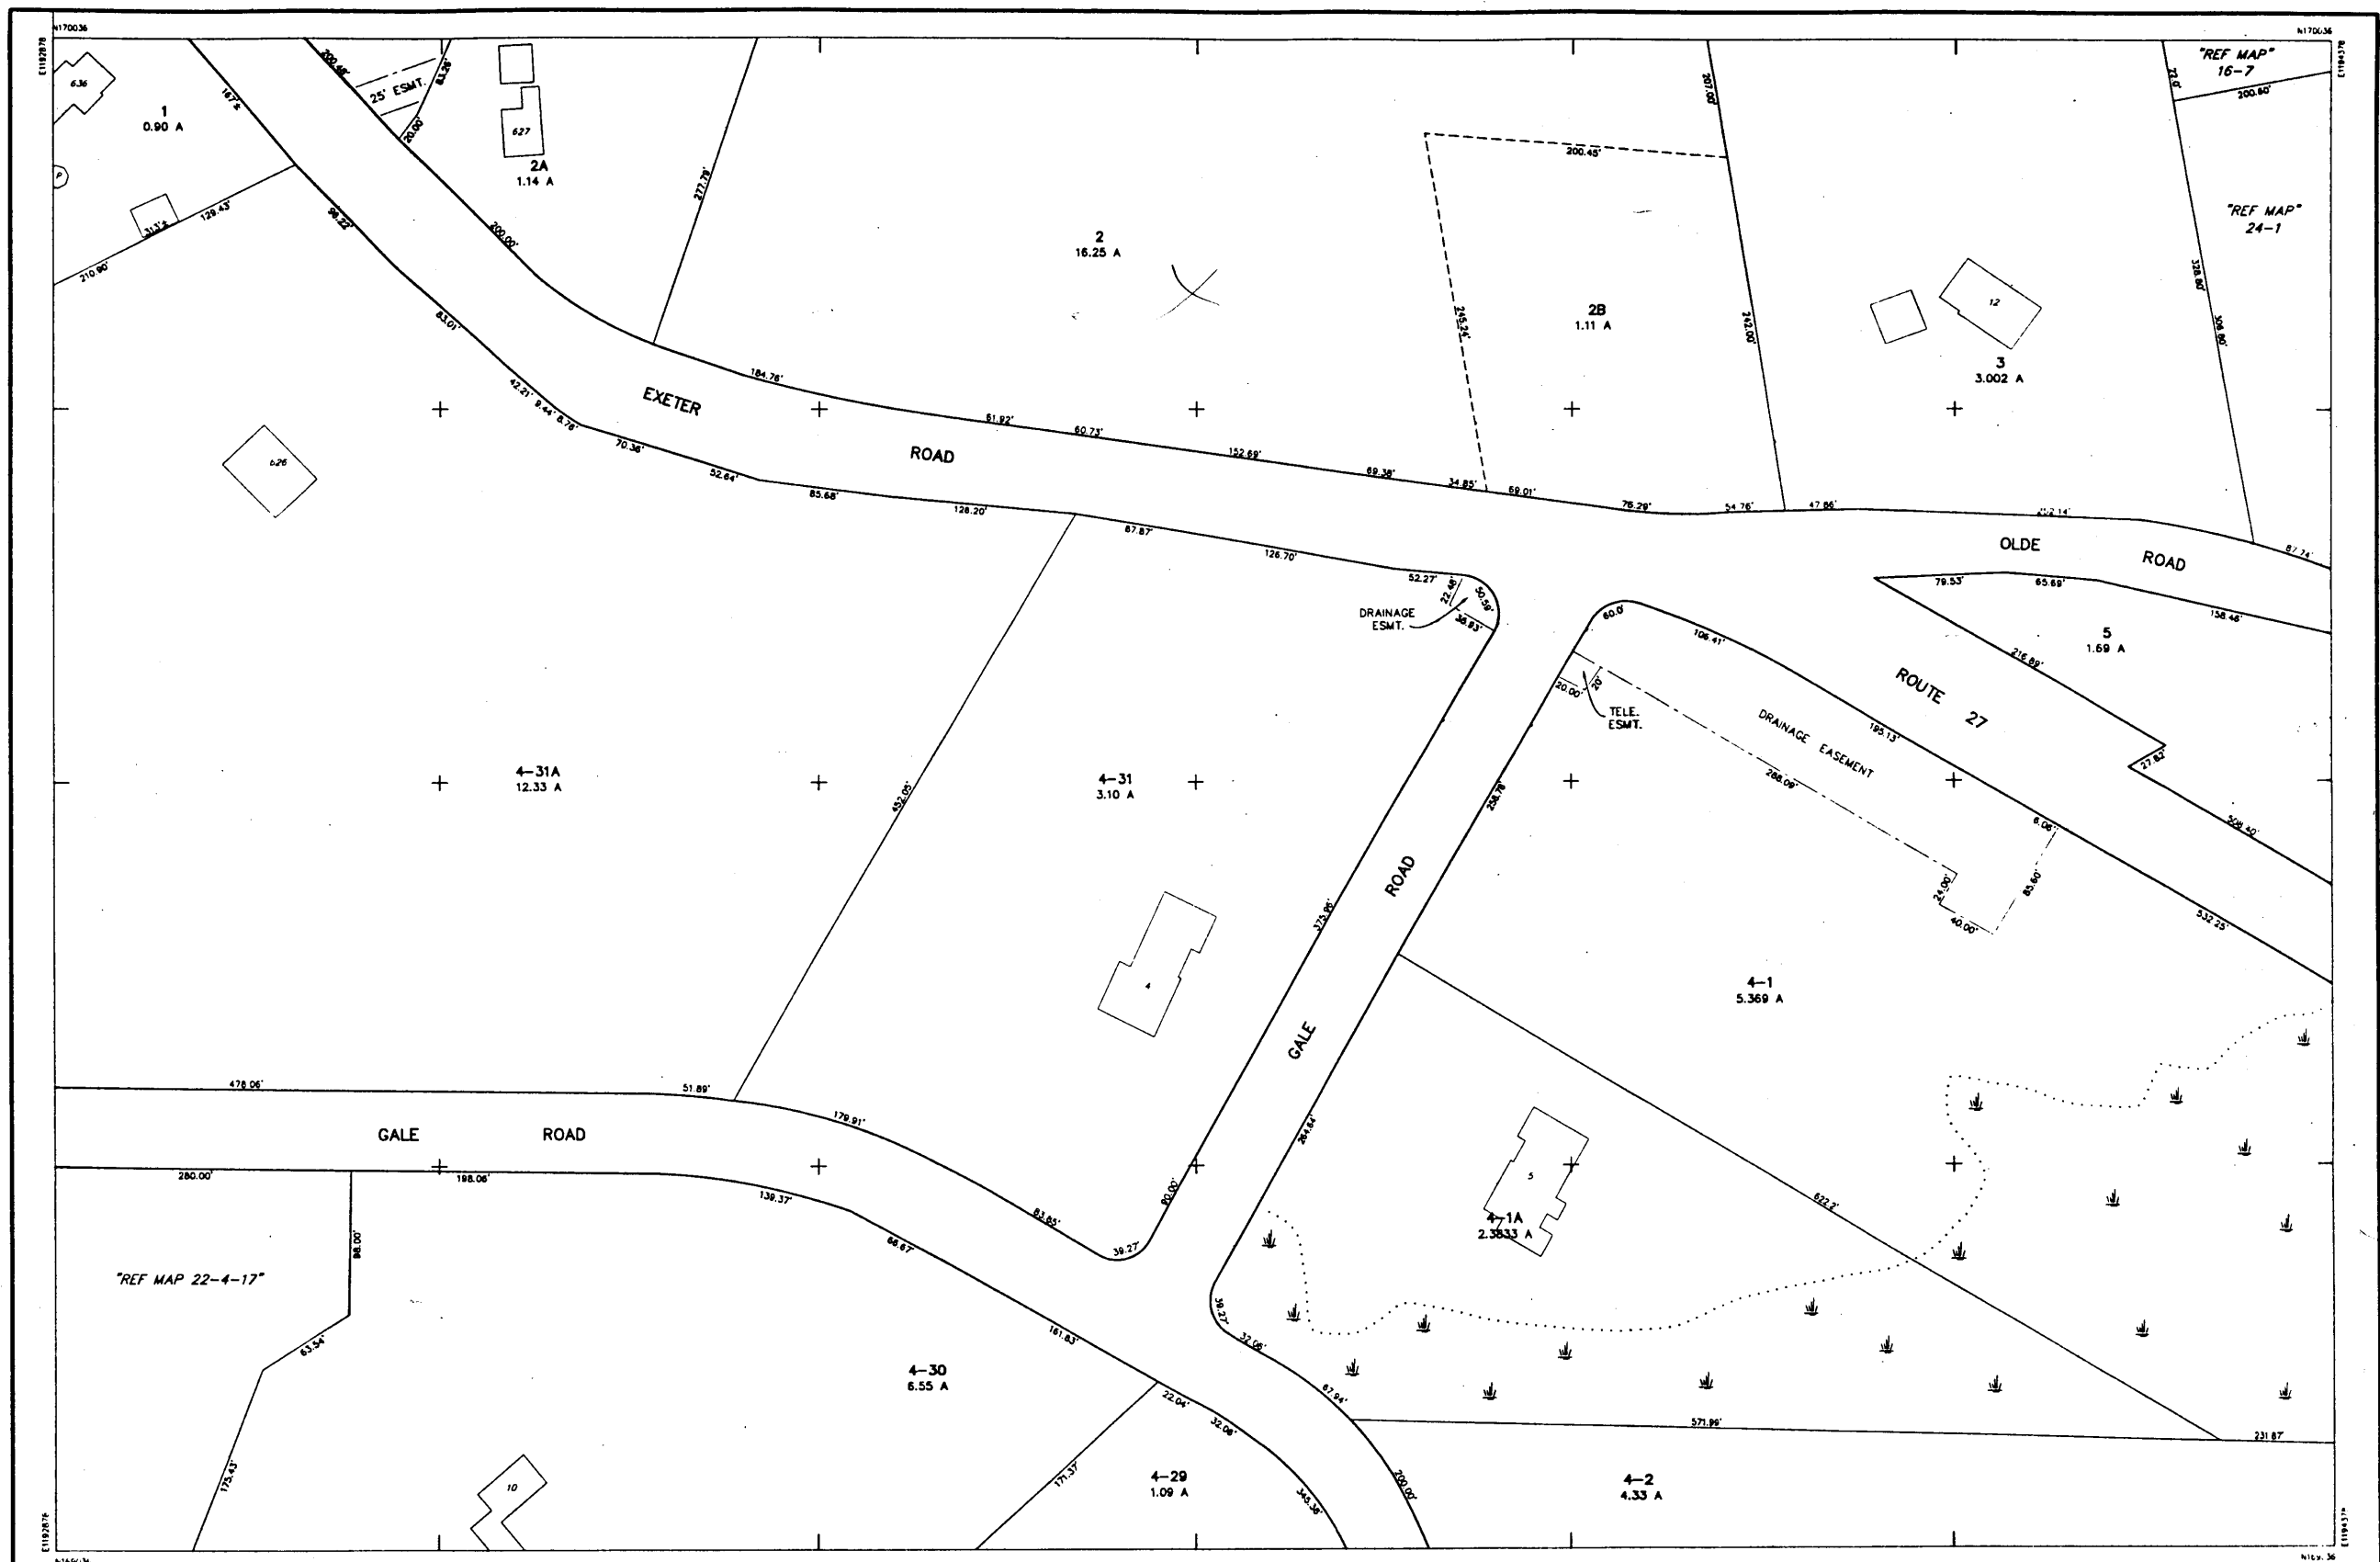

THIS MAP IS FOR ASSESSMENT PURPOSES ONLY.  
IT IS NOT VALID FOR LEGAL DESCRIPTION OR CONVEYANCE.

THE ORIGINAL HORIZONTAL DATUM WAS THE NEW HAMPSHIRE STATE PLANE COORDINATE SYSTEM HAD 1927. PRIOR TO DIGITIZING, C.A.I. CONVERTED THE DATUM TO NAD 1983.

ORIGINAL PROPERTY MAPS WERE PREPARED BY C & UNDERWOOD ENGINEERS, INC. MAPS ARE REVISED AND REPRINTED BY CARTOGRAPHIC ASSOCIATES, INC.

DIGITIZED IN 1996 BY  
**CARTOGRAPHIC ASSOC. INC.**  
PROFESSIONAL CONSULTANTS

MUNICIPAL MAPPING - GIS - PROPERTY APPRAISAL  
11 PLEASANT STREET, P.O. BOX 267, LITTLETON, NEW HAMPSHIRE 03561  
(603)444-6768 - (800)522-4540 - FAX (603)444-1366

AREA ..... 2.43 A OR 2.43 AS  
DIMENSION ..... 100'  
MATCH REFERENCE ..... "B-2"  
RIGHT OF WAY .....  
POOL .....  
WATER .....  
WETLANDS .....

LEGEND

BUILDING NUMBER ..... 370  
COMMON OWNERSHIP .....  
EASEMENT .....  
WETLANDS .....

SCALE : 1" = 50'

FEET 0 50 100 150  
METERS 0 12.5 25 37.5


REVISED TO : April 1, 1998

PROPERTY MAPS  
**HAMPTON**  
NEW HAMPSHIRE

INDEX DIAGRAM

14	15	16
22	23	24
33	34	35

MAP NO.  
**23**

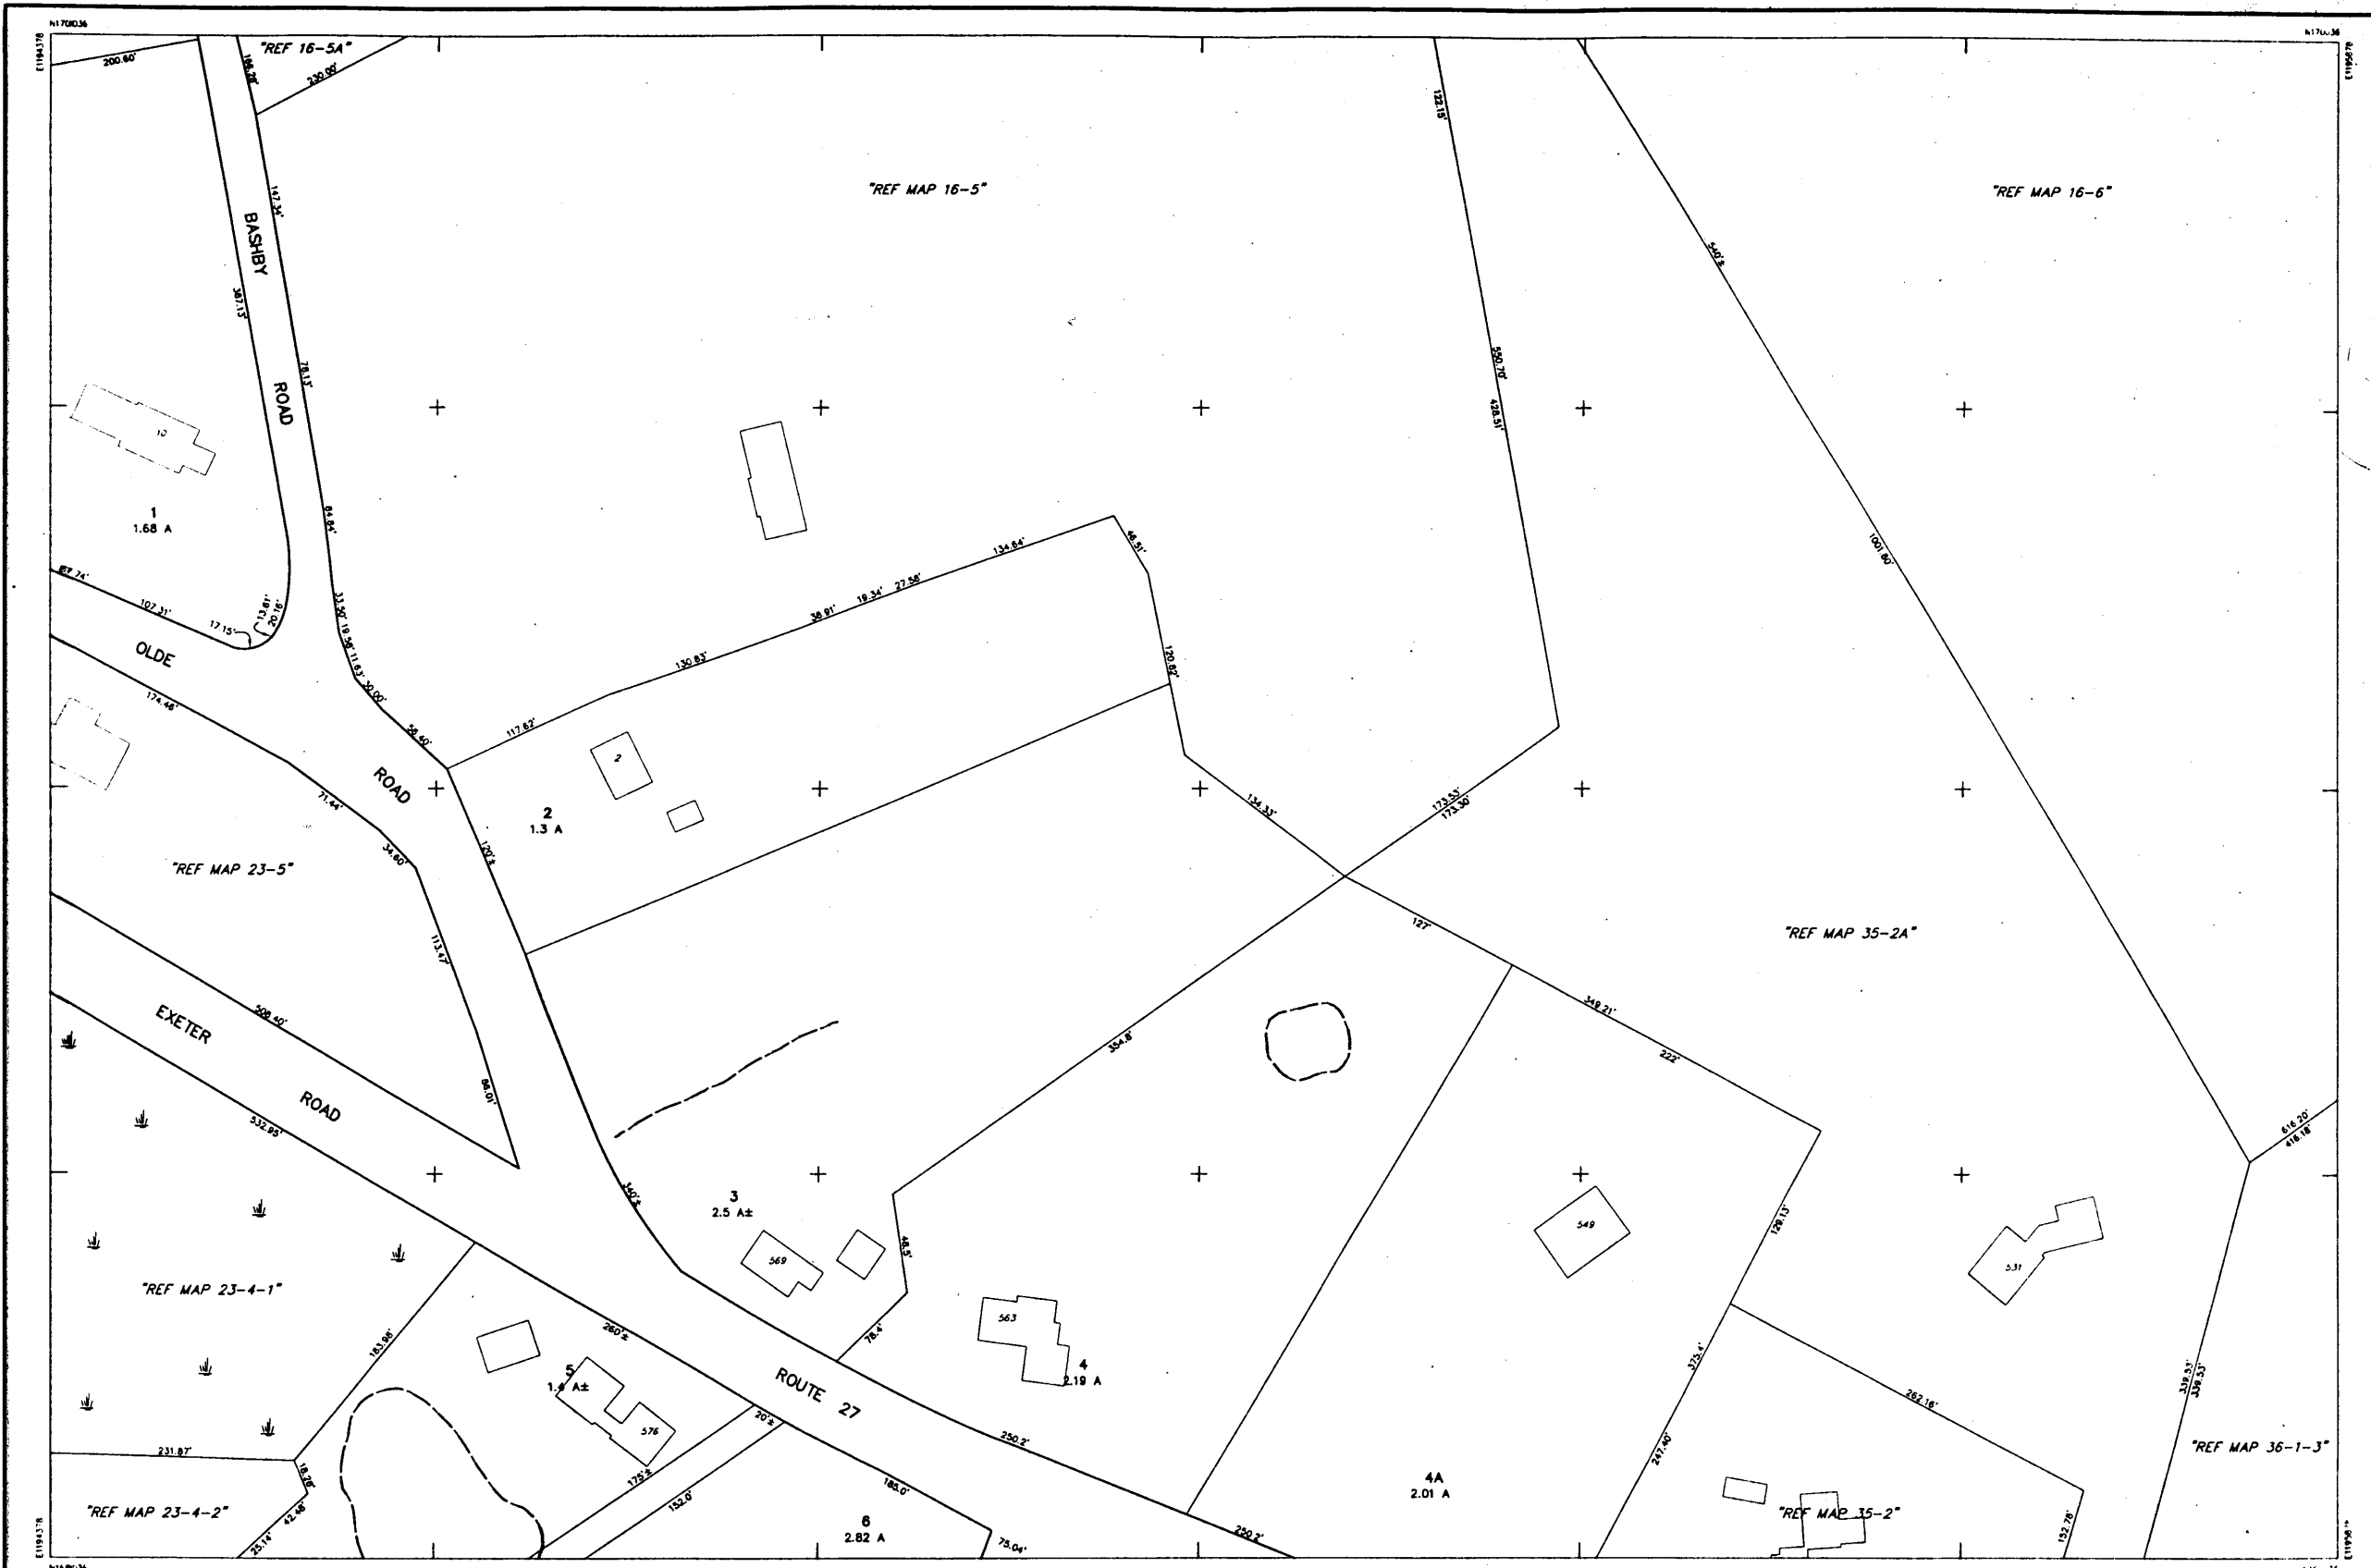

THIS MAP IS FOR ASSESSMENT PURPOSES ONLY.  
IT IS NOT VALID FOR LEGAL DESCRIPTION OR CONVEYANCE.

THE ORIGINAL HORIZONTAL DATUM WAS THE NEW HAMPSHIRE STATE PLANE  
COORDINATE SYSTEM HAD 1927. PRIOR TO DIGITIZING, C.A.I. CONVERTED THE  
DATUM TO NAD 1983.

ORIGINAL PROPERTY MAPS WERE PREPARED BY G. & UNDERWOOD ENGINEERS, INC.  
MAPS ARE REVISED AND REPRINTED BY CARTOGRAPHIC ASSOCIATES, INC.

DIGITIZED IN 1996 BY  
**CARTOGRAPHIC ASSOC. INC.**  
PROFESSIONAL CONSULTANTS

MUNICIPAL MAPPING - GIS - PROPERTY APPRAISAL

11 PLEASANT STREET, P.O. BOX 267, LITTLETON, NEW HAMPSHIRE 03561  
(603)444-6788 - (800)322-4540 - FAX (603)444-1366

LEGEND

AREA ..... 2.43 A OR 2.43 A±  
DIMENSION ..... 100'  
MATCH REFERENCE ..... "B-2"  
RIGHT OF WAY ..... ---  
POOL ..... OR   
WATER ..... OR

BUILDING ..... 370  
BUILDING NUMBER ..... OR  
COMMON OWNERSHIP .....   
EASEMENT .....   
WETLANDS .....

SCALE: 1" = 50'

FEET 0 50 100 150  
METERS 0 12.5 25 37.5

REVISED TO: April 1, 1998


PROPERTY MAPS  
**HAMPTON**  
NEW HAMPSHIRE

INDEX DIAGRAM

15	16	17
23	24	25
34	35	36

ON

MAP NO.  
**24**

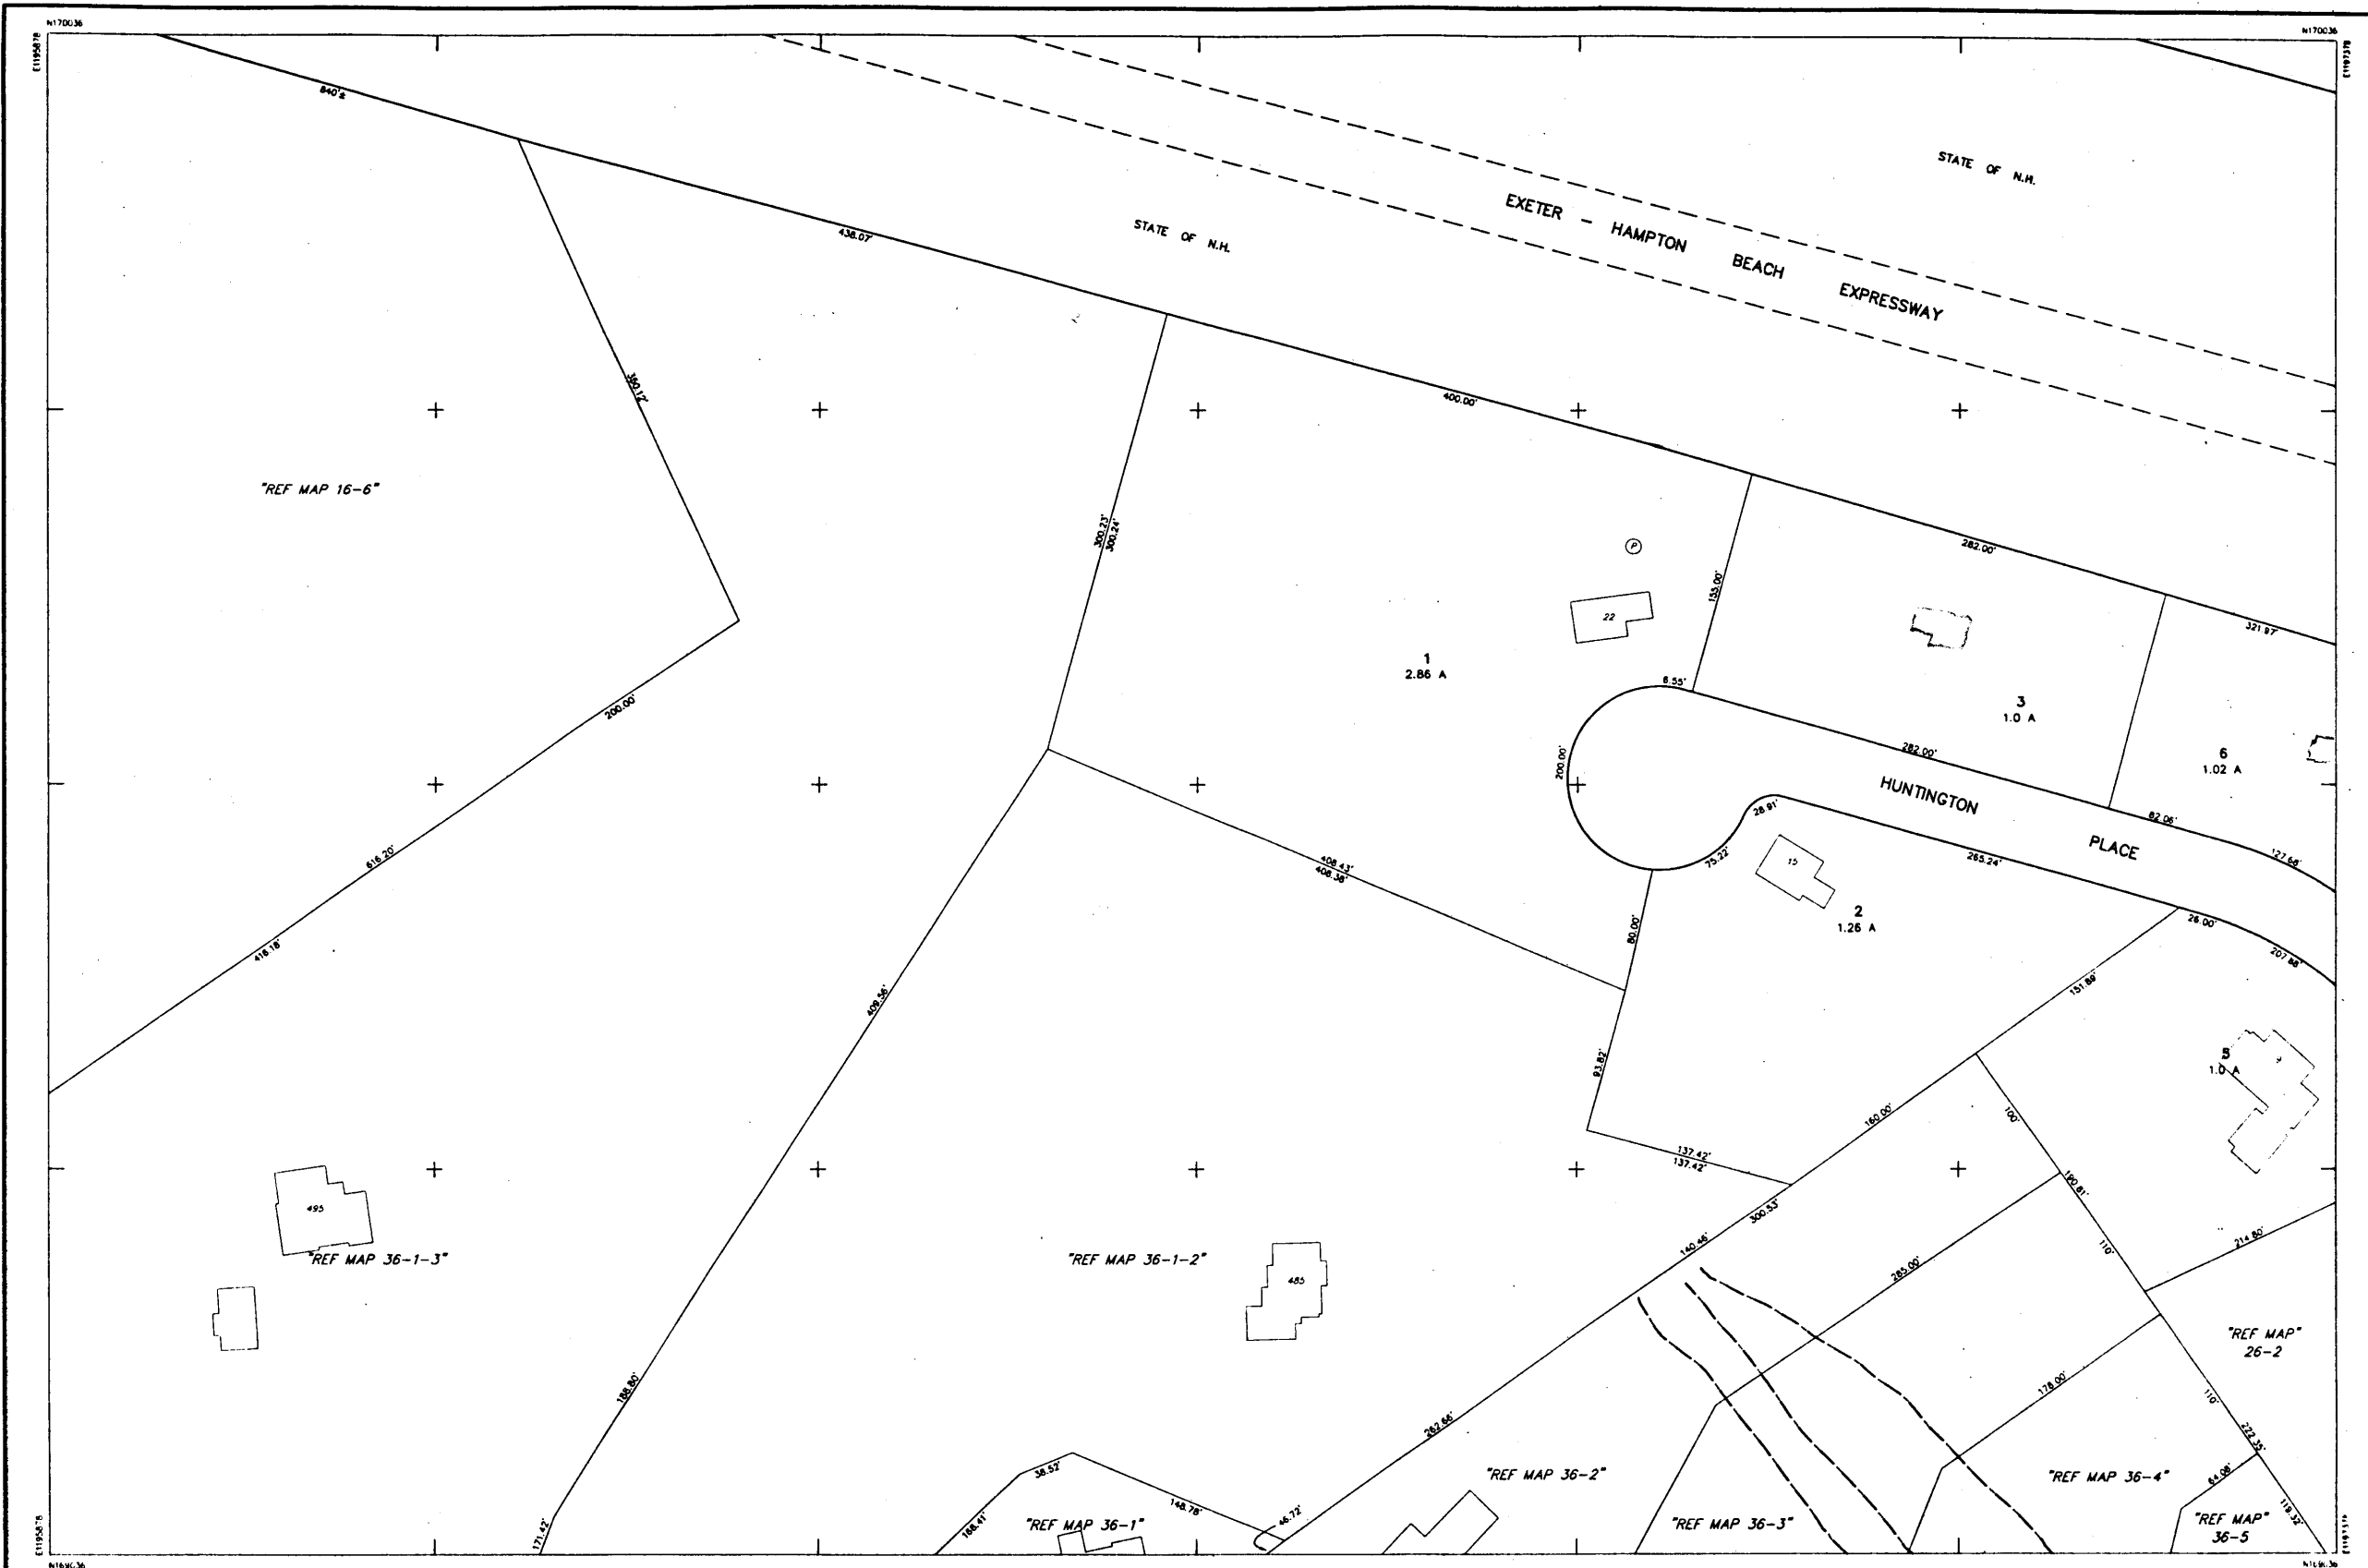

THIS MAP IS FOR ASSESSMENT PURPOSES ONLY.  
IT IS NOT VALID FOR LEGAL DESCRIPTION OR CONVEYANCE.

THE ORIGINAL HORIZONTAL DATUM WAS THE NEW HAMPSHIRE STATE PLANE  
COORDINATE SYSTEM HAD 1927. PRIOR TO DIGITIZING, C.A.I. CONVERTED THE  
DATUM TO HAD 1983.

ORIGINAL PROPERTY MAPS WERE PREPARED BY G & UNDERWOOD ENGINEERS, INC.  
MAPS ARE REVISED AND REPRINTED BY CARTOGRAPHIC ASSOCIATES, INC.

DIGITIZED IN 1996 BY  
**CARTOGRAPHIC ASSOC. INC.**  
PROFESSIONAL CONSULTANTS

MUNICIPAL MAPPING - GIS - PROPERTY APPRAISAL  
11 PLEASANT STREET, P.O. BOX 267, LITTLETON, NEW HAMPSHIRE 03561  
(603)444-6768 - 1(800)322-4540 - FAX (603)444-1366

LEGEND

AREA ..... 2.43 A OR 2.43 A±  
DIMENSION ..... 100'  
MATCH REFERENCE ..... "78-3"  
RIGHT OF WAY ..... ---  
POOL .....   
WATER .....   
WETLANDS .....

BUILDING NUMBER ..... 370  
COMMON OWNERSHIP ..... OR  
EASEMENT ..... ---  
WETLANDS .....

SCALE: 1" = 50'

FEET 0 50 100 150  
METERS 0 12.5 25 37.5


REVISED TO: April 1, 1998

PROPERTY MAPS  
**HAMPTON**  
NEW HAMPSHIRE

INDEX DIAGRAM

16	17	18
24	25	26
35	36	37

MAP NO.  
**25**

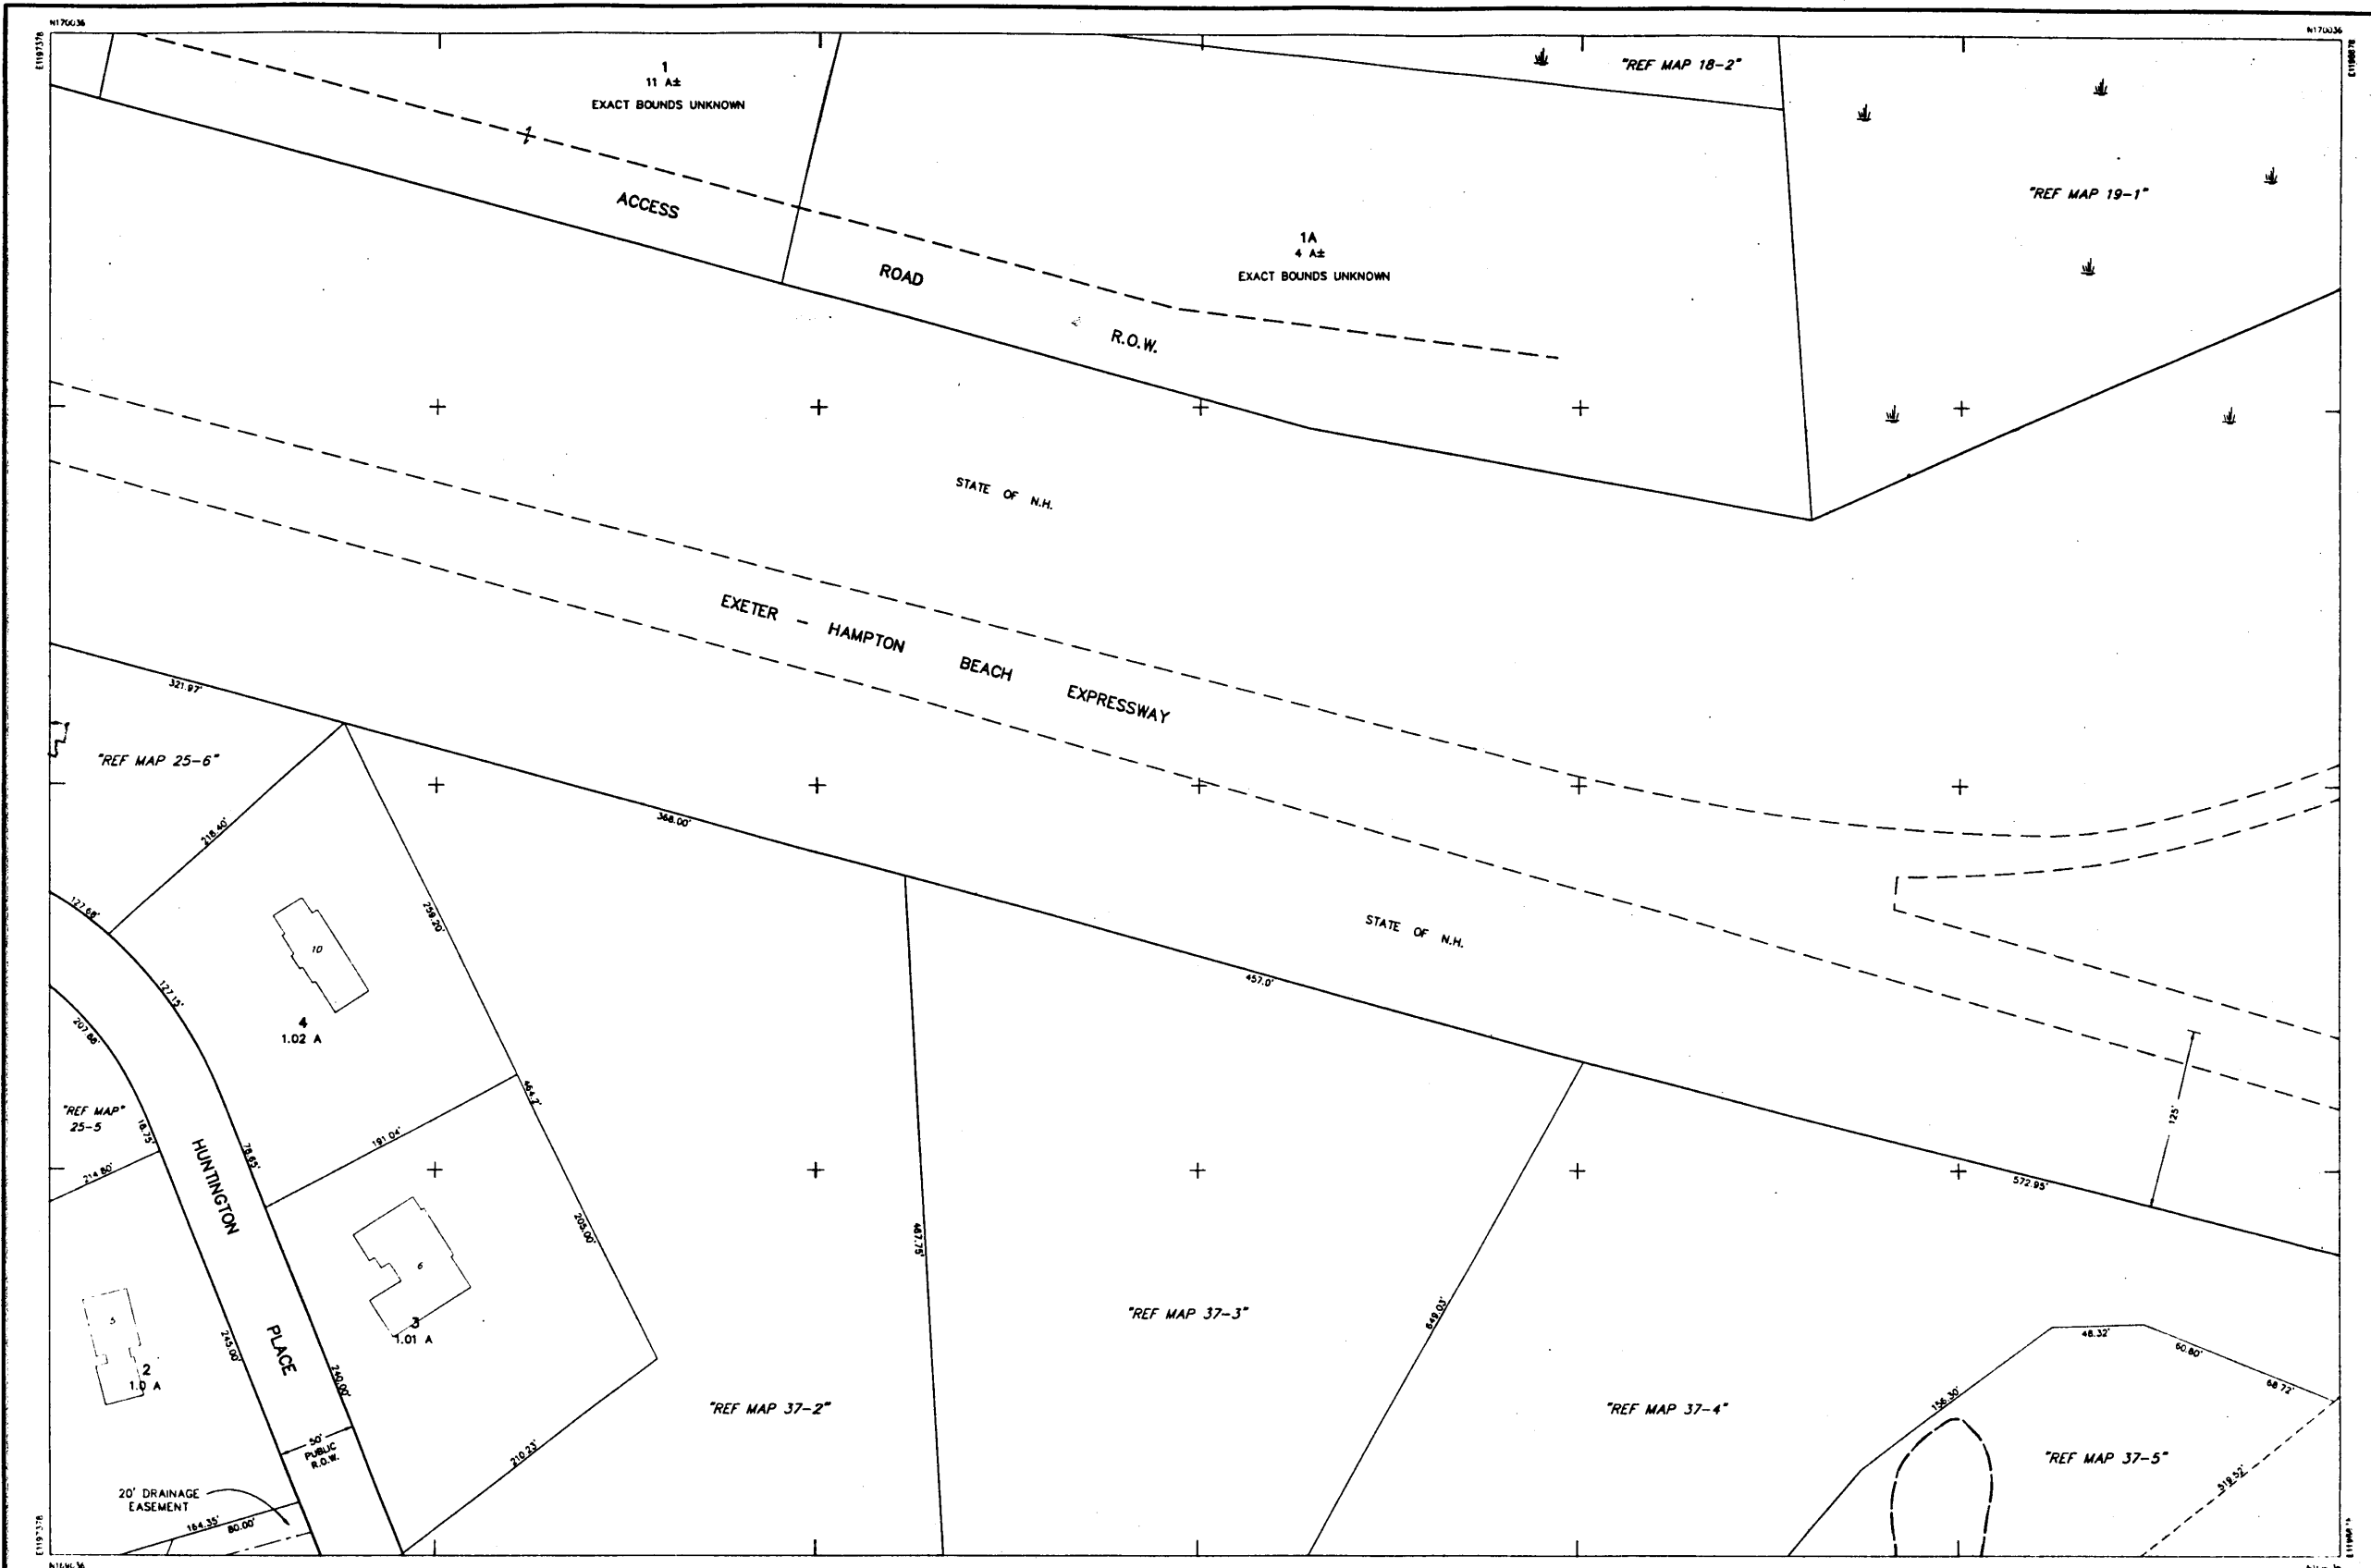

THIS MAP IS FOR ASSESSMENT PURPOSES ONLY.  
IT IS NOT VALID FOR LEGAL DESCRIPTION OR CONVEYANCE.

THE ORIGINAL HORIZONTAL DATUM WAS THE NEW HAMPSHIRE STATE PLANE  
COORDINATE SYSTEM HAD 1927. PRIOR TO DIGITIZING, C.A.I. CONVERTED THE  
DATUM TO HAD 1983.

ORIGINAL PROPERTY MAPS WERE PREPARED BY G & UNDERWOOD ENGINEERS, INC.  
MAPS ARE REVISED AND REPRINTED BY CARTOGRAPHIC ASSOCIATES, INC.

DIGITIZED IN 1996 BY  
**CARTOGRAPHIC ASSOC. INC.**  
PROFESSIONAL CONSULTANTS

MUNICIPAL MAPPING - GIS - PROPERTY APPRAISAL  
11 PLEASANT STREET, P.O. BOX 267, LITTLETON, NEW HAMPSHIRE 03561  
(603)444-6768 - 1(800)322-4540 - FAX (603)444-1366

LEGEND

AREA ..... 2.43 A OR 2.43 A±  
DIMENSION ..... 100'  
MATCH REFERENCE ..... "18-2"  
RIGHT OF WAY ..... ---  
POOL .....   
WATER .....   
NETLANDS .....

BUILDING .....   
BUILDING NUMBER ..... 370  
COMMON OWNERSHIP .....   
EASEMENT .....

SCALE: 1" = 50'

FEET 0 50 100 150  
METERS 0 12.5 25 37.5


REVISED TO: April 1, 1998

PROPERTY MAPS  
**HAMPTON**  
NEW HAMPSHIRE

INDEX DIAGRAM

17	18	19
25	26	27
36	37	38

MAP NO.  
**26**

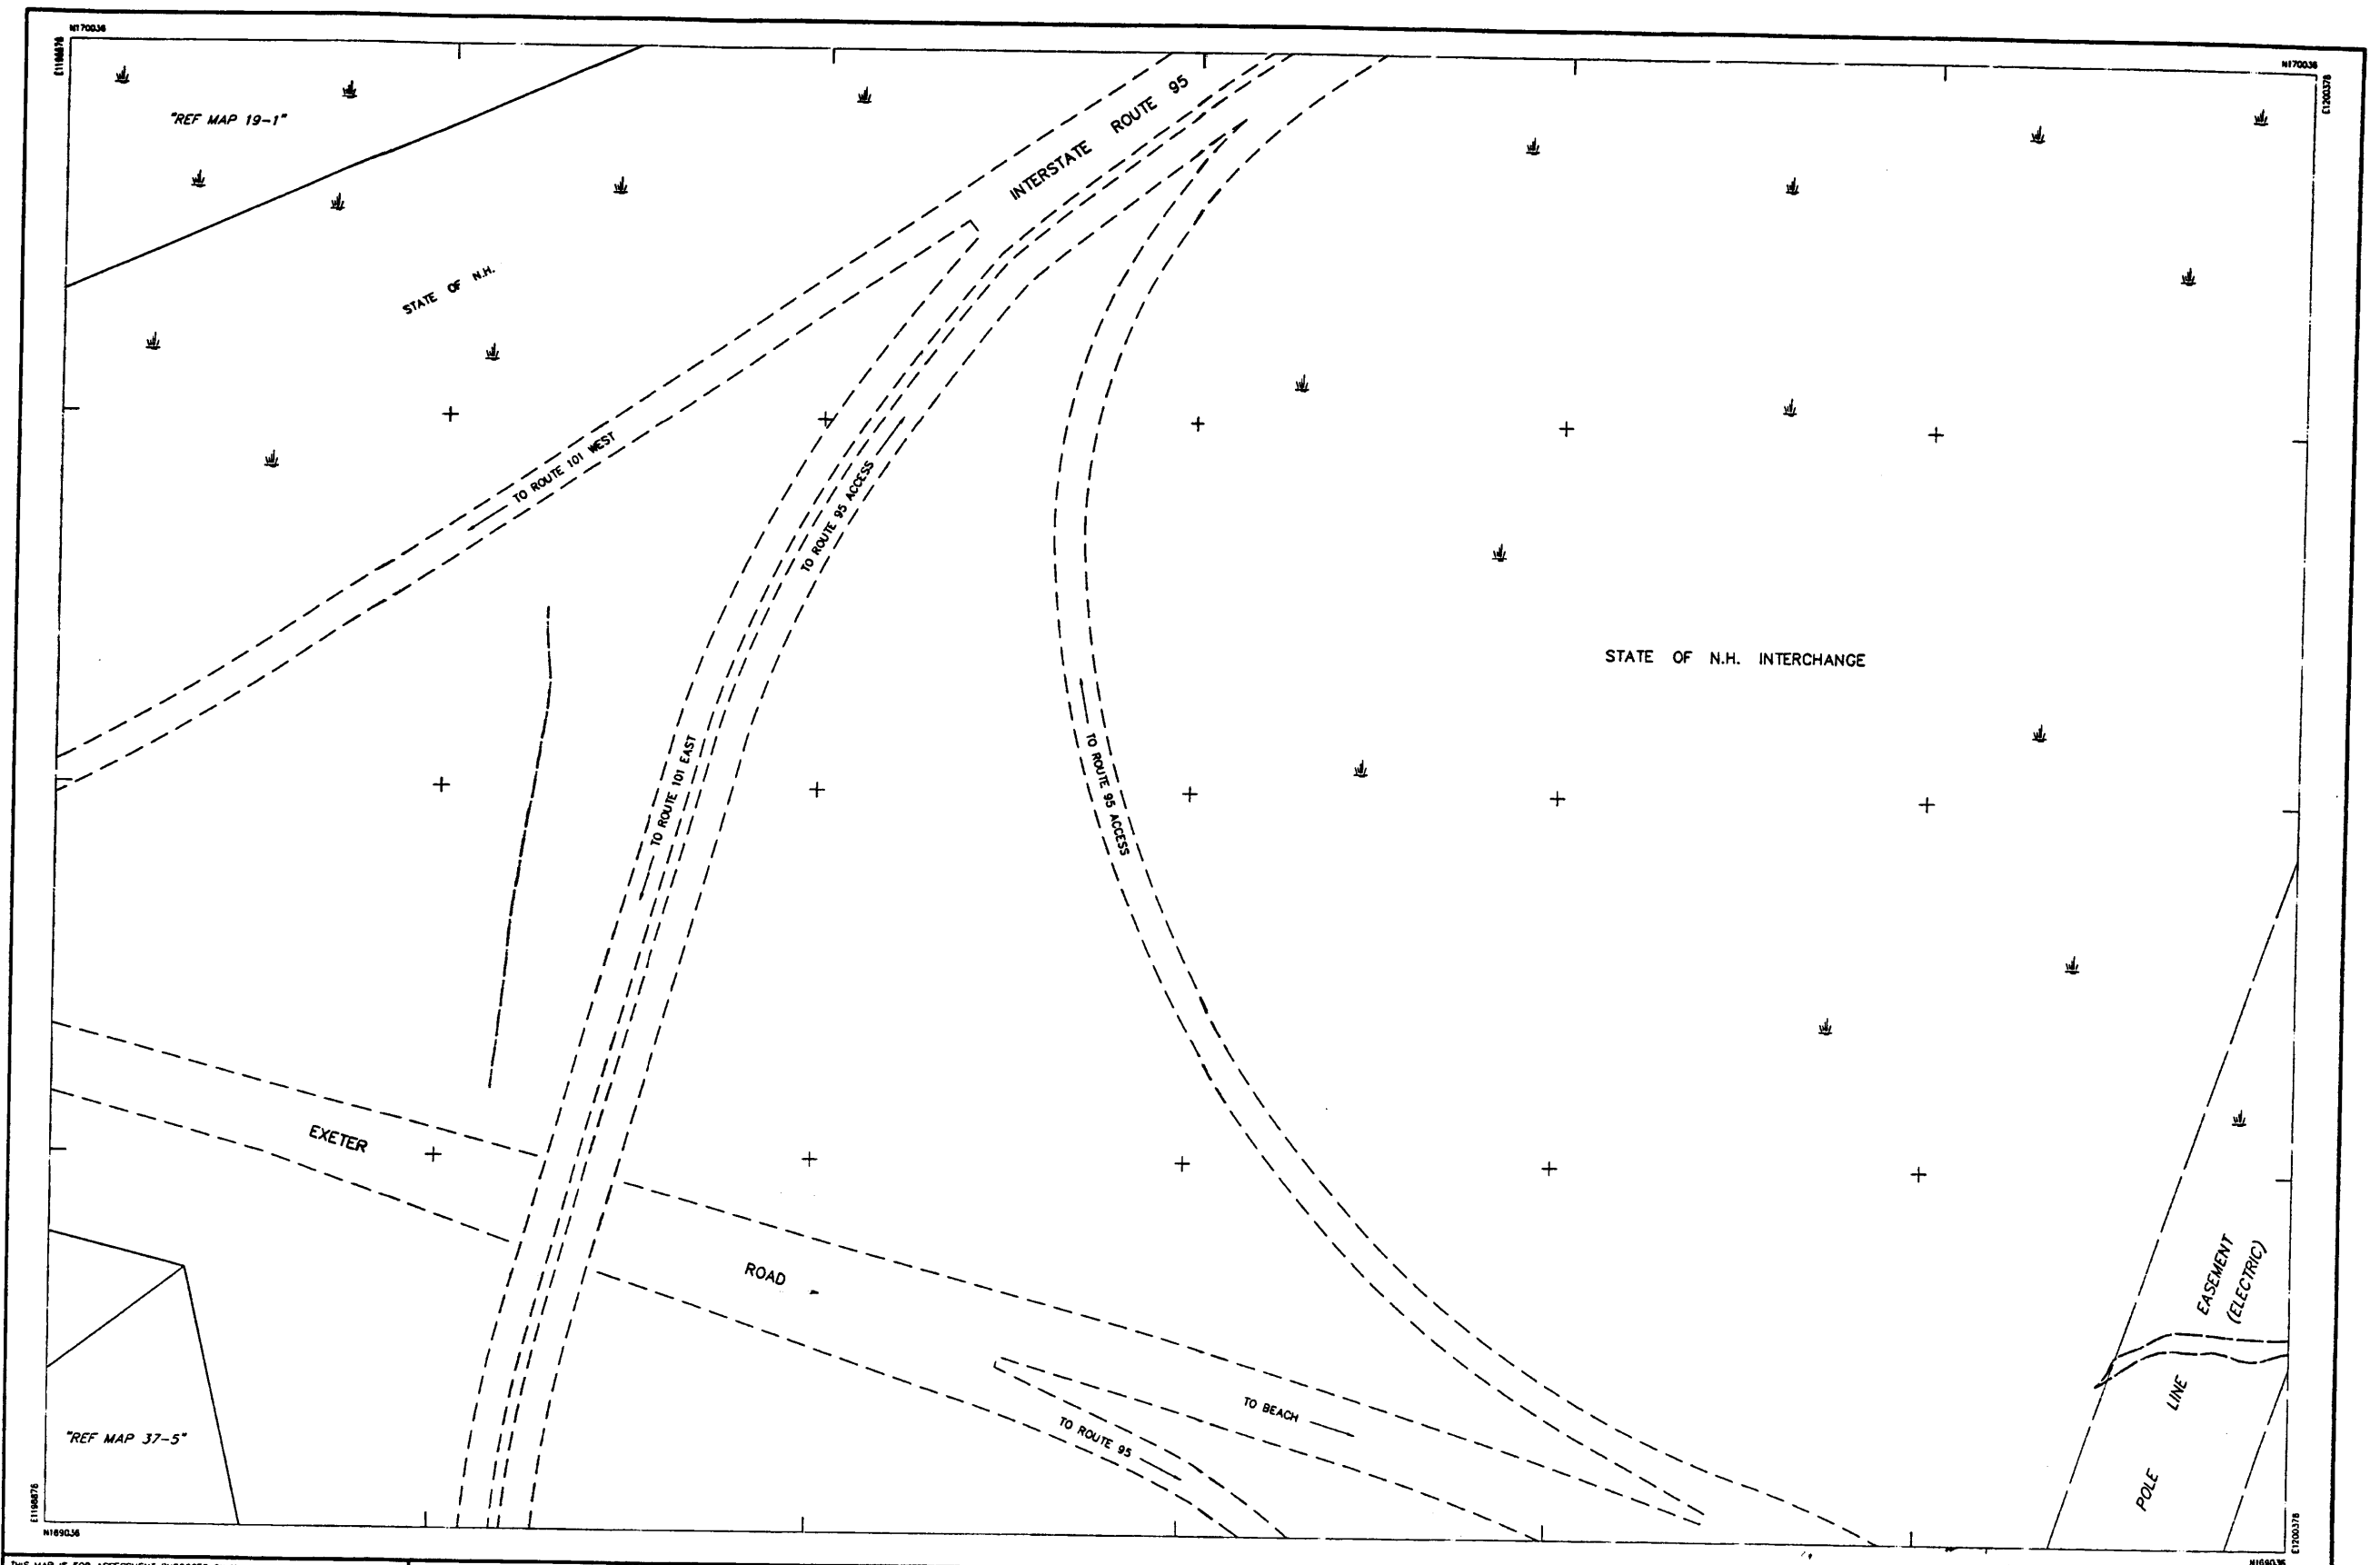

THIS MAP IS FOR ASSESSMENT PURPOSES ONLY.  
IT IS NOT VALID FOR LEGAL DESCRIPTION OR CONVEYANCE.

THE ORIGINAL HORIZONTAL DATUM WAS THE NEW HAMPSHIRE STATE PLANE  
COORDINATE SYSTEM HAD 1927. PRIOR TO DIGITIZING, C.A.I. CONVERTED THE  
DATUM TO NAD 1983.

ORIGINAL PROPERTY MAPS WERE PREPARED BY G. & UNDERWOOD ENGINEERS, INC.  
MAPS ARE REVISED AND REPRINTED BY CARTOGRAPHIC ASSOCIATES, INC.

DIGITIZED IN 1996 BY  
**CARTOGRAPHIC ASSOC. INC.**  
PROFESSIONAL CONSULTANTS

MUNICIPAL MAPPING - GIS - PROPERTY APPRAISAL  
11 PLEASANT STREET, P.O. BOX 267, LITTLETON, NEW HAMPSHIRE 03561  
(603)444-6768 - 1(800)322-4540 - FAX (603)444-1366

AREA ..... 2.43 A. OR 2.43 Ac  
DIMENSION ..... 100'  
MATCH REFERENCE ..... 7/8"-2"  
RIGHT OF WAY .....  
POOL .....  
WATER .....  
OR

#### LEGEND

BUILDING .....  
BUILDING NUMBER .....  
COMMON OWNERSHIP .....  
EASEMENT .....  
WETLANDS .....


SCALE: 1" = 50'  
FEET 0 50 100 150  
METERS 0 12.5 25 37.5

REVISED TO: April 1, 1999


PROPERTY MAPS  
**HAMPTON**  
NEW HAMPSHIRE

INDEX DIAGRAM  
18 19 20  
26 28  
37 38 39


MAP NO.  
**27**

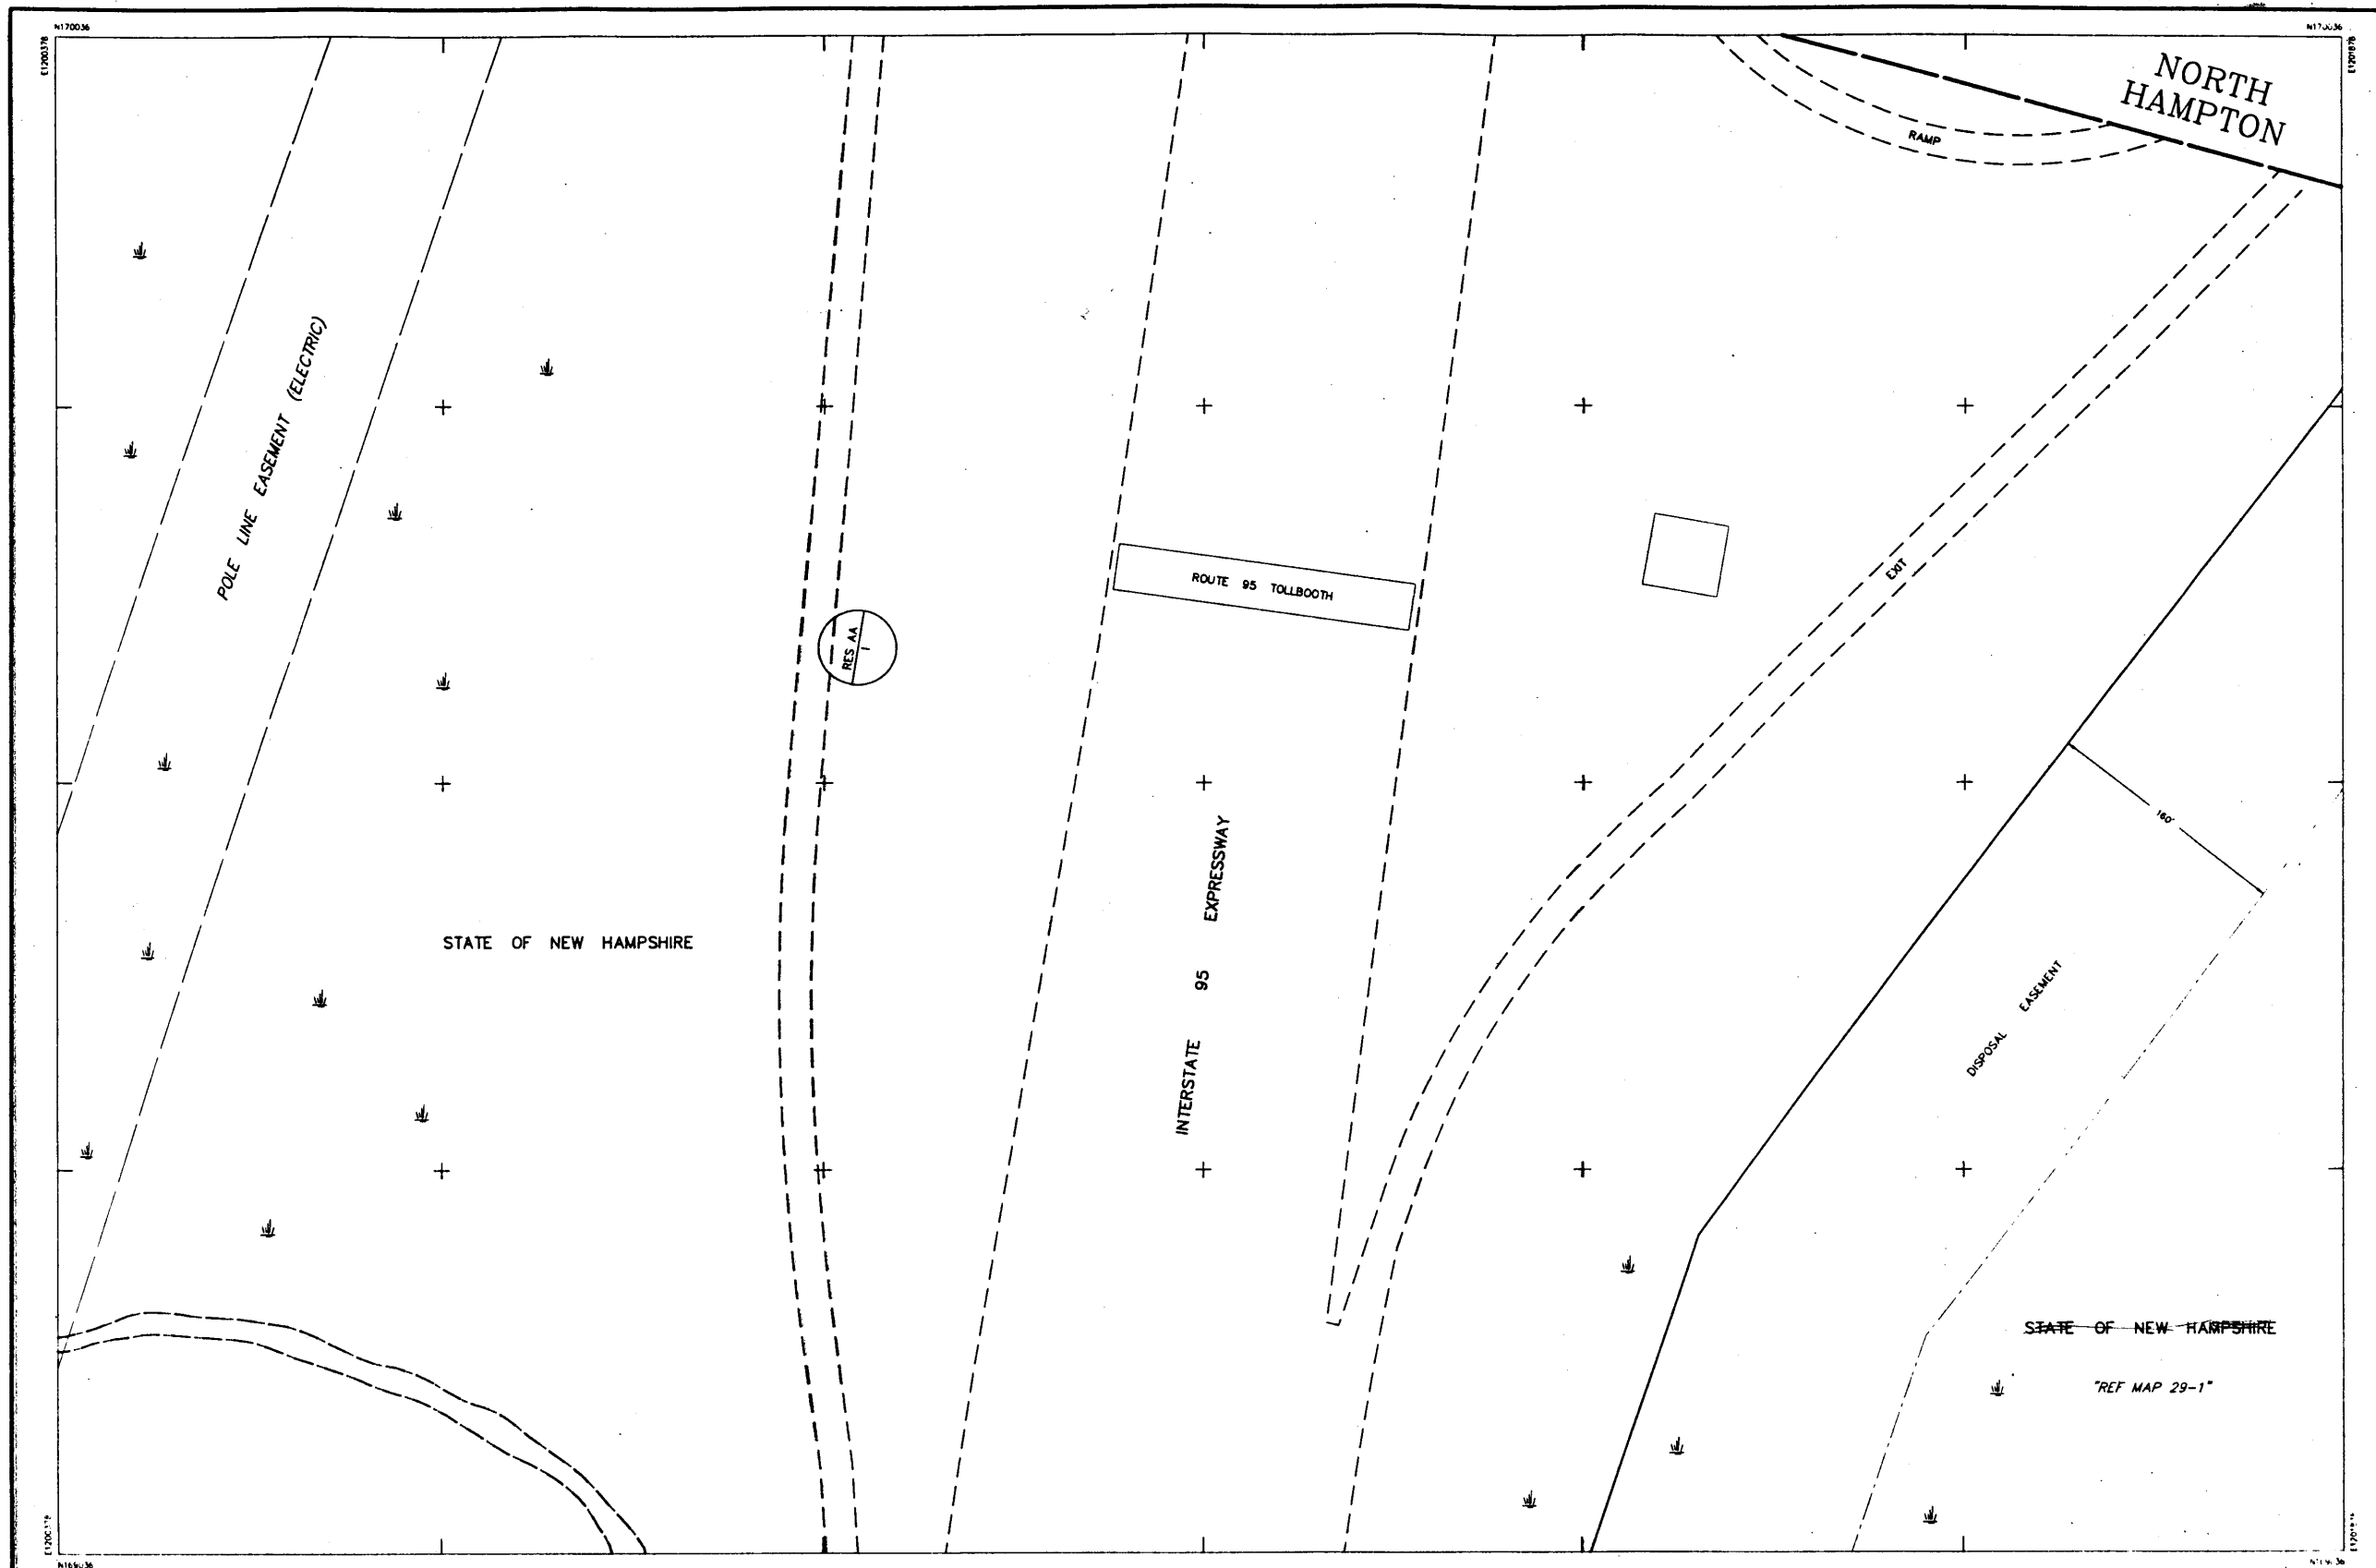

<p>THIS MAP IS FOR ASSESSMENT PURPOSES ONLY. IT IS NOT VALID FOR LEGAL DESCRIPTION OR CONVEYANCE.</p> <p>THE ORIGINAL HORIZONTAL DATUM WAS THE NEW HAMPSHIRE STATE PLANE COORDINATE SYSTEM HAD 1927. PRIOR TO DIGITIZING, C.A.I. CONVERTED THE DATUM TO NAD 1983.</p> <p>ORIGINAL PROPERTY MAPS WERE PREPARED BY G &amp; UNDERWOOD ENGINEERS, INC. MAPS ARE REVISED AND REPRINTED BY CARTOGRAPHIC ASSOCIATES, INC.</p>	<p>DIGITIZED IN 1996 BY <b>CARTOGRAPHIC ASSOC. INC.</b> PROFESSIONAL CONSULTANTS</p> <p>MUNICIPAL MAPPING - GIS - PROPERTY APPRAISAL 11 PLEASANT STREET, P.O. BOX 287, LITTLETON, NEW HAMPSHIRE 03561 (603)444-6788 - 1(800)322-4540 - FAX (603)444-1368</p>	<p>AREA ..... 2.43 A. OR 2.43 Ac DIMENSION ..... 100' MATCH REFERENCE ..... 7/8"-3" RIGHT OF WAY ..... POOL ..... WATER ..... LEGEND</p>	<p>BUILDING ..... 370' BUILDING NUMBER ..... COMMON OWNERSHIP ..... EASEMENT ..... WETLANDS .....</p>	<p>SCALE: 1" = 50'</p> <p>FEET 0 50 100 150 METERS 0 12.5 25 37.5</p> <p>REVISED TO: April 1, 1998</p>	<p>PROPERTY MAPS <b>HAMPTON</b> NEW HAMPSHIRE</p>	<p>INDEX DIAGRAM</p> <table border="1"> <tr> <td>19</td> <td>20</td> </tr> <tr> <td>27</td> <td>29</td> </tr> <tr> <td>38</td> <td>40</td> </tr> </table>	19	20	27	29	38	40	<p>MAP NO. <b>28</b></p>
19	20												
27	29												
38	40												

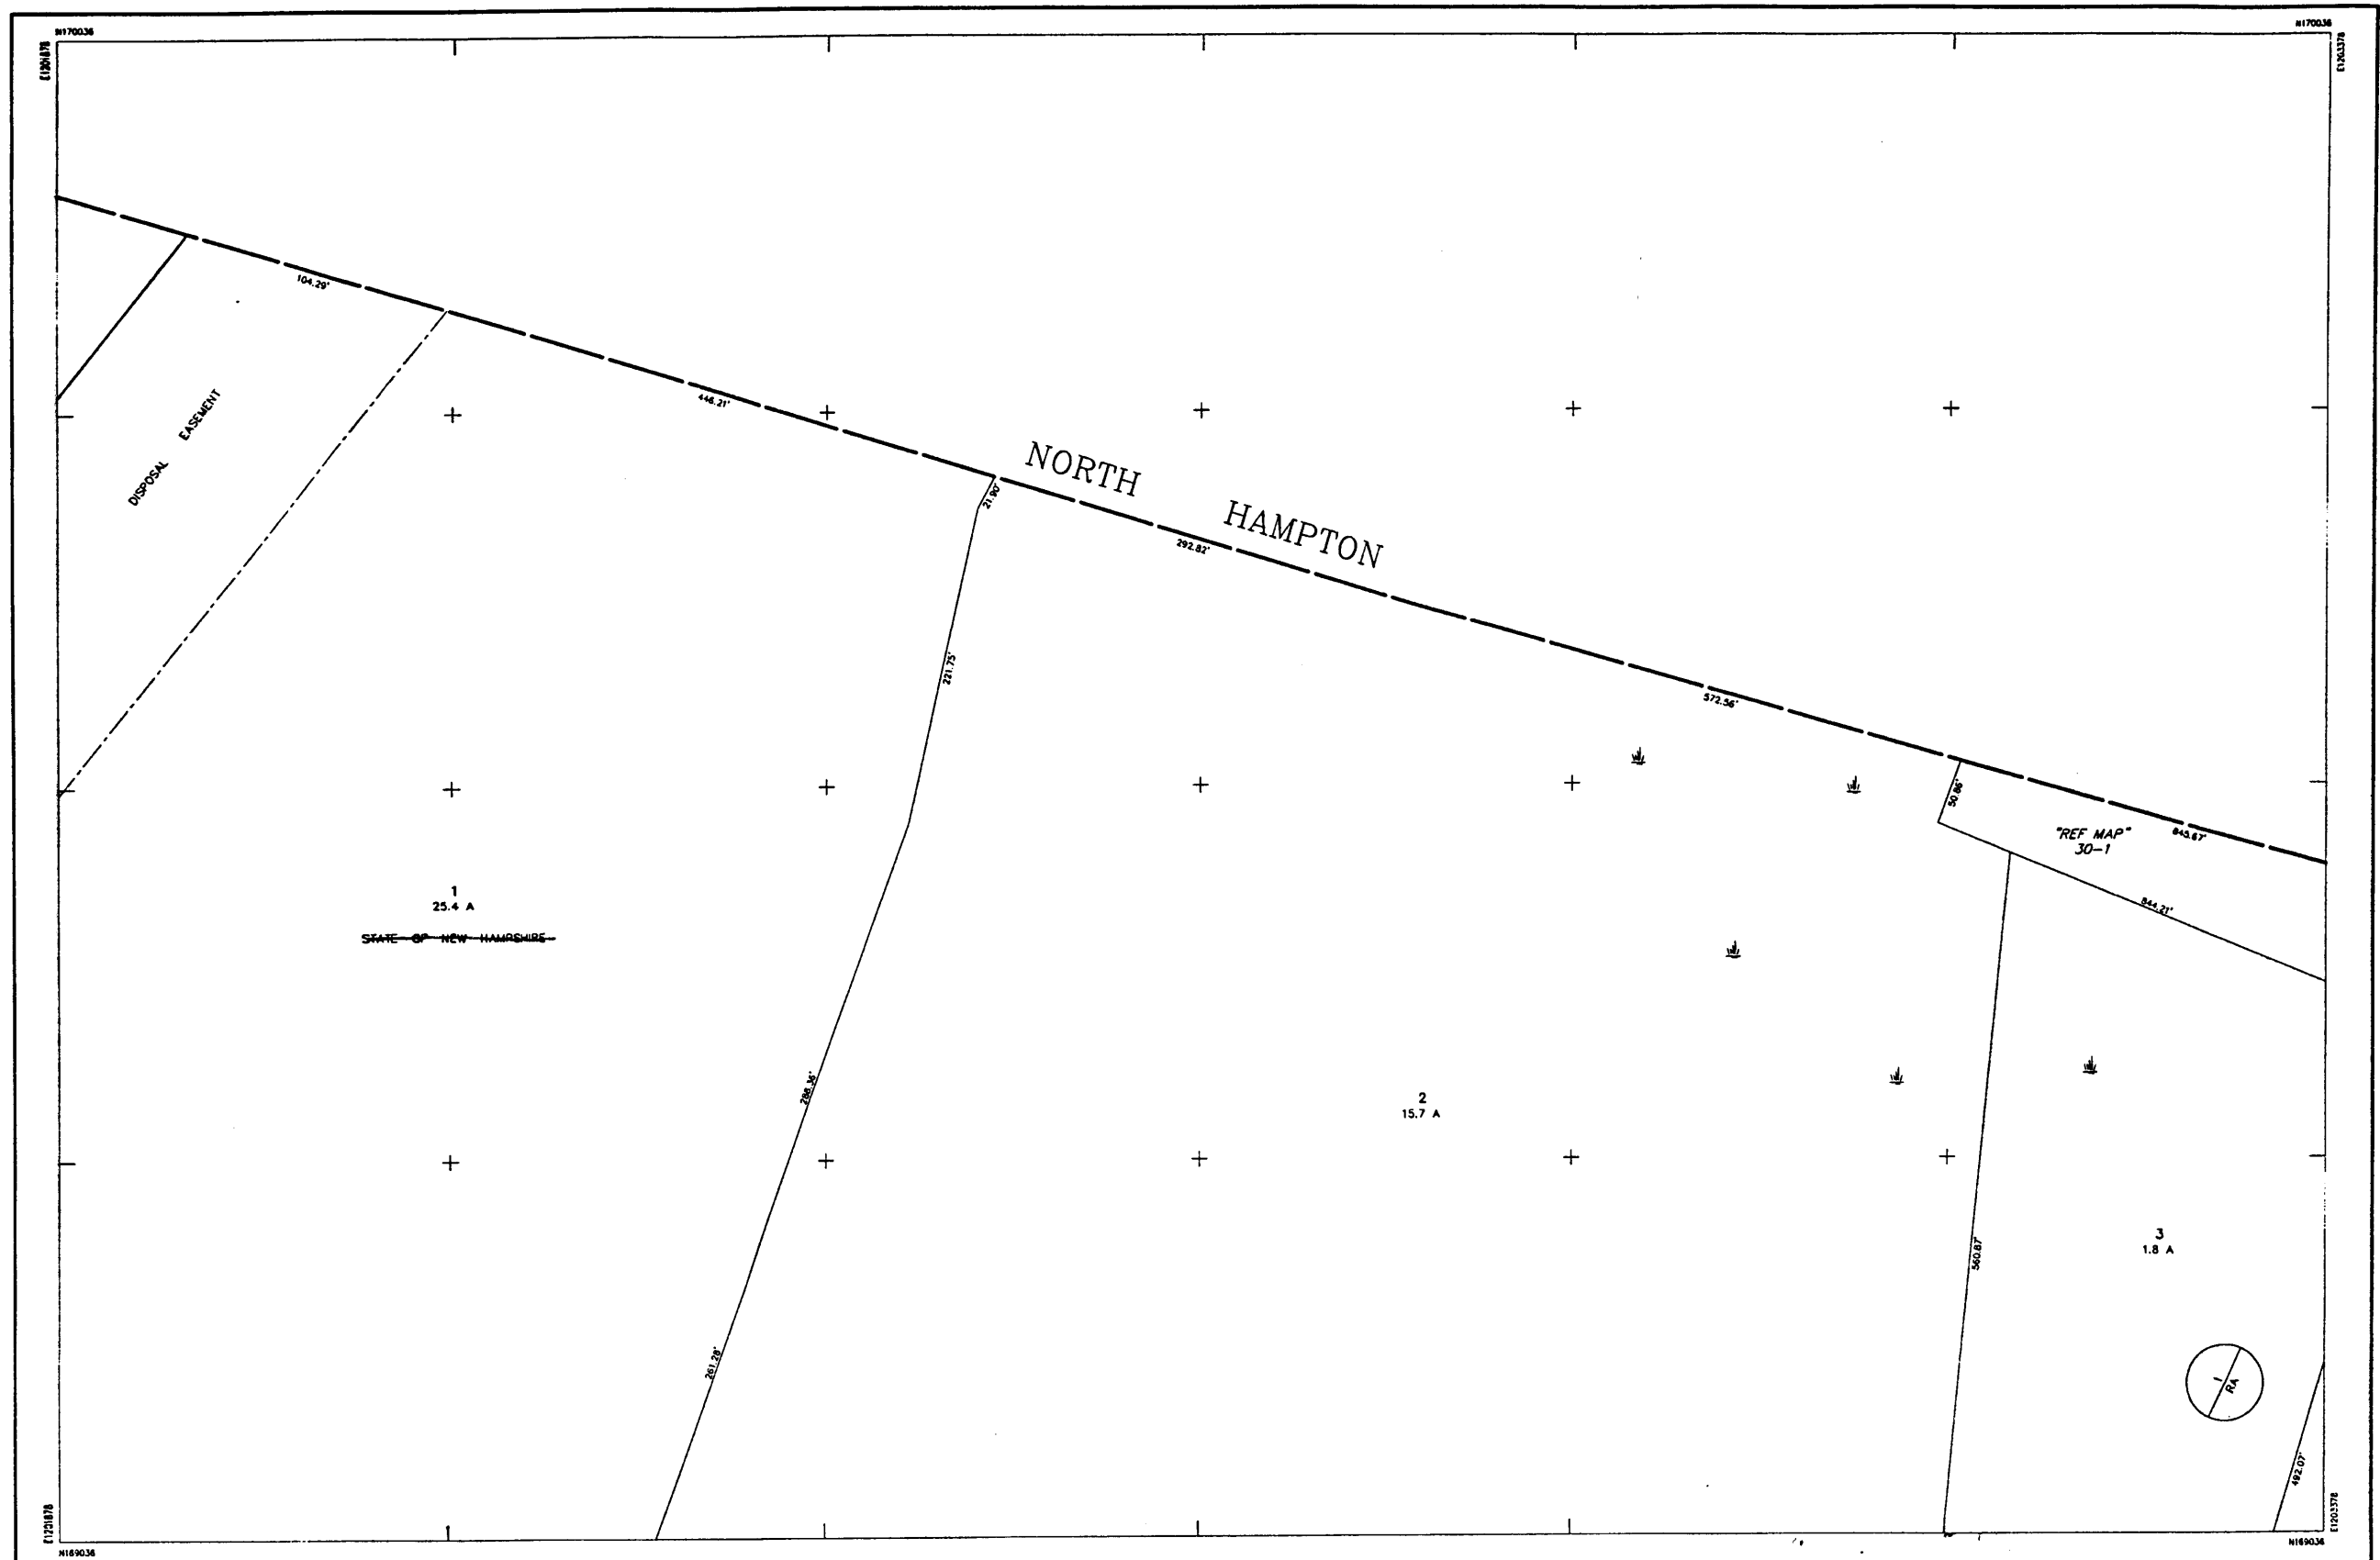

<p>THIS MAP IS FOR ASSESSMENT PURPOSES ONLY. IT IS NOT VALID FOR LEGAL DESCRIPTION OR CONVEYANCE.</p> <p>THE ORIGINAL HORIZONTAL DATUM WAS THE NEW HAMPSHIRE STATE PLANE COORDINATE SYSTEM HAD 1927. PRIOR TO DIGITIZING, C.A.I. CONVERTED THE DATUM TO NAD 1983.</p> <p>ORIGINAL PROPERTY MAPS WERE PREPARED BY G &amp; UNDERWOOD ENGINEERS, INC. MAPS ARE REVISED AND REPRINTED BY CARTOGRAPHIC ASSOCIATES, INC.</p>	<p>DIGITIZED IN 1996 BY  <b>CARTOGRAPHIC ASSOC. INC.</b>          PROFESSIONAL CONSULTANTS          MUNICIPAL MAPPING - GIS - PROPERTY APPRAISAL          11 PLEASANT STREET, P.O. BOX 267, LITTLETON, NEW HAMPSHIRE 03561          (603)444-6768 - (800)322-4540 - FAX (603)444-1368</p>	<p>AREA . . . . . 2.43 A OR 2.43 A±          DIMENSION . . . . . 100'          MATCH REFERENCE . . . . . 7/8"-2"          RIGHT OF WAY . . . . . -----          POOL . . . . . (P)          WATER . . . . . ~~~~~ OR ~~~~~</p> <p>LEGEND          BUILDING . . . . . [Symbol]          COMMON OWNERSHIP . . . . . [Symbol]          EASEMENT . . . . . [Symbol]          WETLANDS . . . . . [Symbol]</p>	<p>SCALE : 1" = 50'</p> <p>FEET 0 50 100 150          METERS 0 12.5 25 37.5</p> <p>REVISED TO : April 1, 1999</p>	<p>PROPERTY MAPS  <b>HAMPTON</b>          NEW HAMPSHIRE</p>	<p>INDEX DIAGRAM</p> <table border="1"> <tr> <td>20</td> <td>28</td> <td>39</td> </tr> <tr> <td>30</td> <td>40</td> <td>41</td> </tr> </table>	20	28	39	30	40	41	<p>MAP NO.  <b>29</b></p>
20	28	39										
30	40	41										

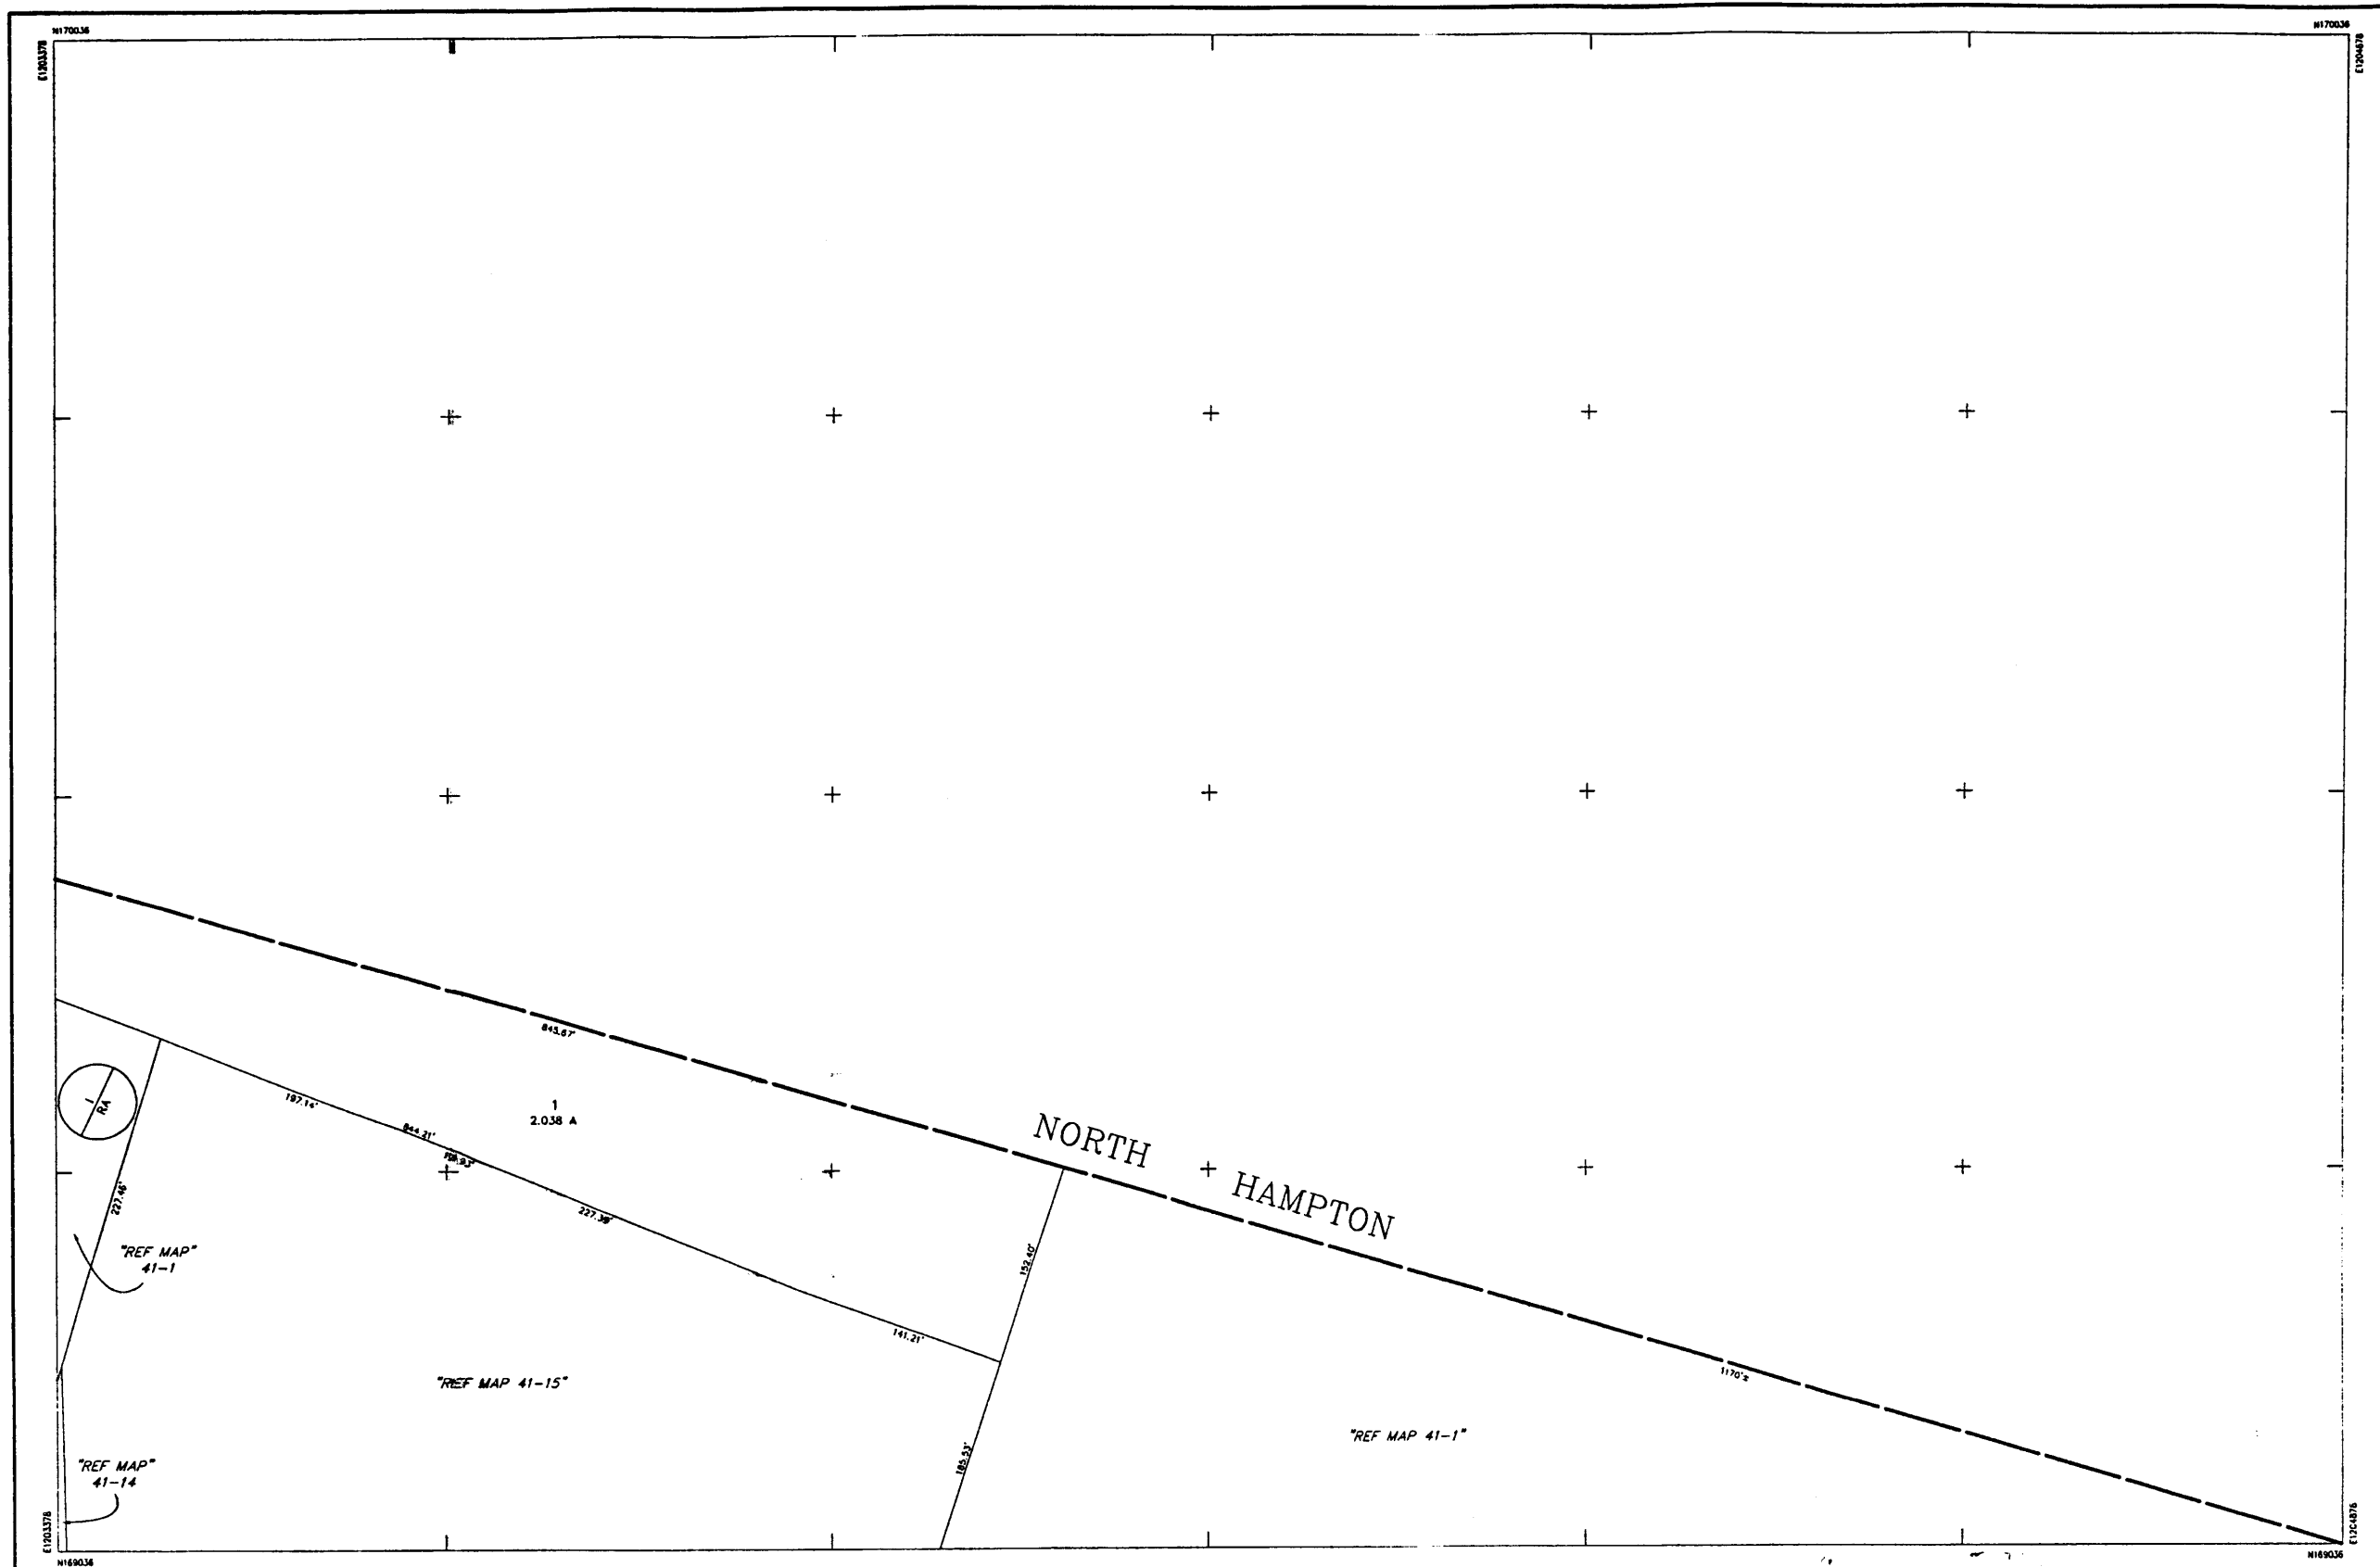

THIS MAP IS FOR ASSESSMENT PURPOSES ONLY.  
IT IS NOT VALID FOR LEGAL DESCRIPTION OR CONVEYANCE.

THE ORIGINAL HORIZONTAL DATUM WAS THE NEW HAMPSHIRE STATE PLANE  
COORDINATE SYSTEM HAD 1927. PRIOR TO DIGITIZING, C.A.I. CONVERTED THE  
DATUM TO NAD 1983.

ORIGINAL PROPERTY MAPS WERE PREPARED BY G & UNDERWOOD ENGINEERS, INC.  
MAPS ARE REVISED AND REPRINTED BY CARTOGRAPHIC ASSOCIATES, INC.

DIGITIZED IN 1996 BY  
**CARTOGRAPHIC ASSOC. INC.**  
PROFESSIONAL CONSULTANTS

MUNICIPAL MAPPING - GIS - PROPERTY APPRAISAL  
11 PLEASANT STREET, P.O. BOX 2857, LITTLETON, NEW HAMPSHIRE 03561  
(603)444-6788 - 1(800)322-4540 - FAX (603)444-1366


AREA	LEGEND
2.43 A OR 2.43 AB	BUILDING
100'	BUILDING NUMBER
76'-2"	COMMON OWNERSHIP
RIGHT OF WAY	EASEMENT
POOL	WETLANDS
WATER	

SCALE: 1" = 50'

FEET 0 50 100 150  
METERS 0 12.5 25 37.5


REVISED TO: April 1, 1999

PROPERTY MAPS  
**HAMPTON**  
NEW HAMPSHIRE

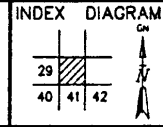

MAP NO.  
**30**

# MAP 31 MISSING

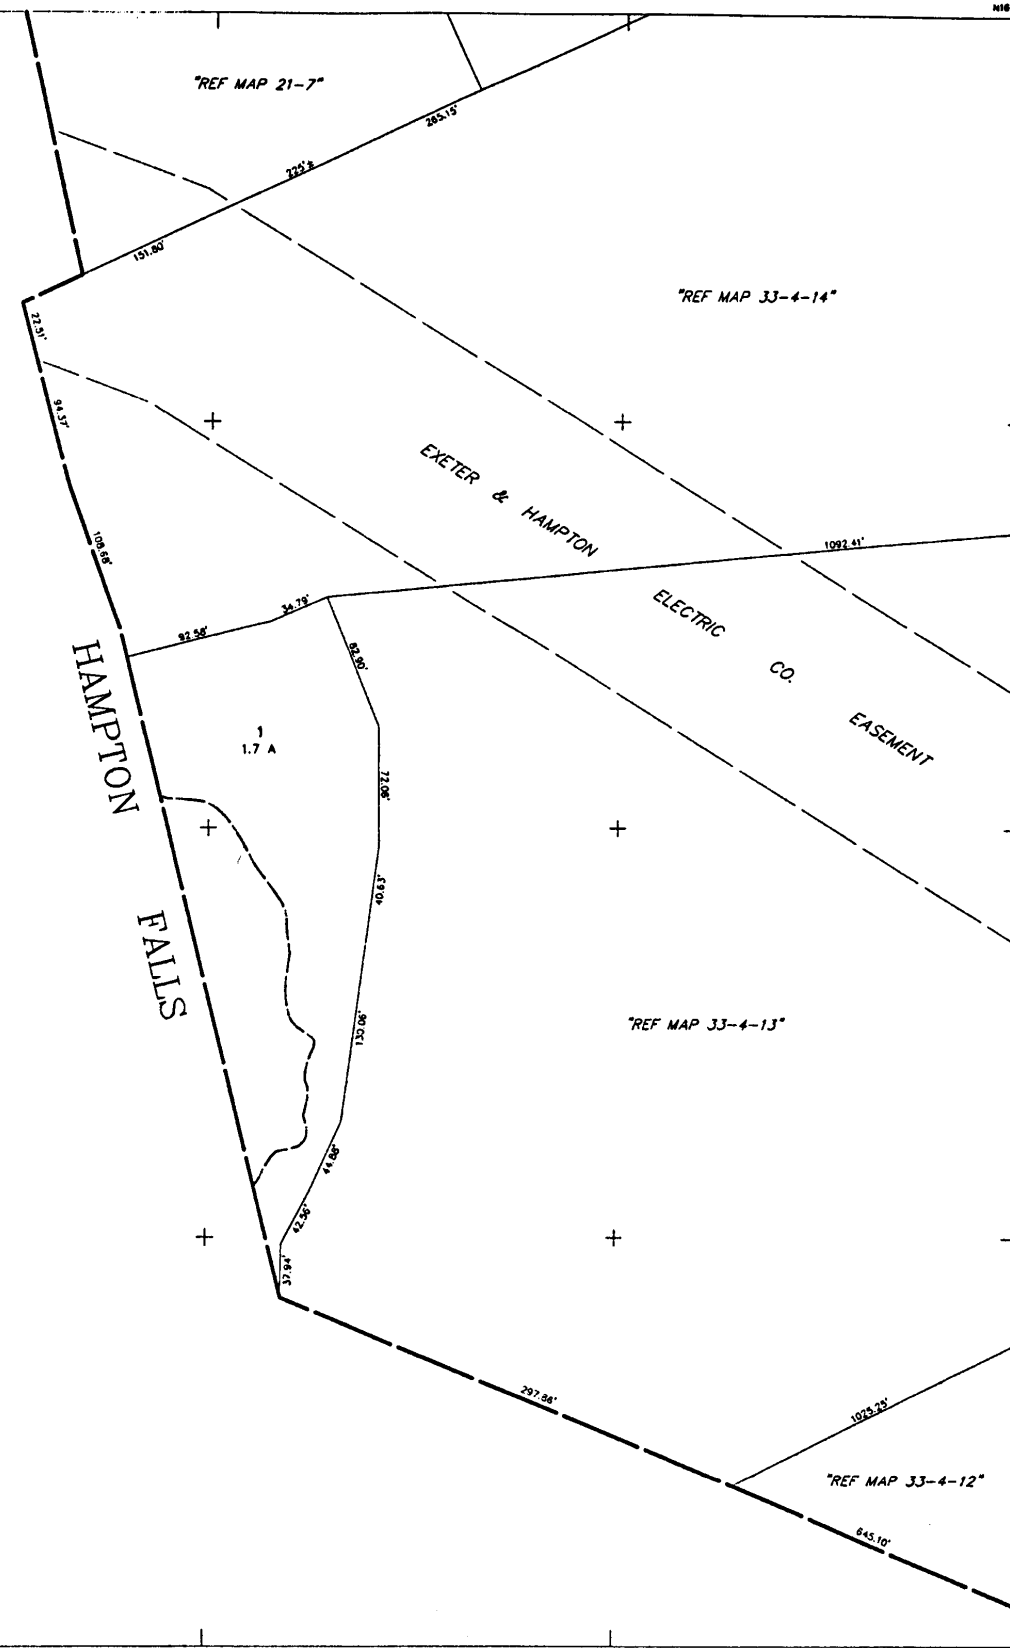

THIS MAP IS FOR ASSESSMENT PURPOSES ONLY.  
IT IS NOT VALID FOR LEGAL DESCRIPTION OR CONVEYANCE.

THE ORIGINAL HORIZONTAL DATUM WAS THE NEW HAMPSHIRE STATE PLANE  
COORDINATE SYSTEM HAD 1927. PRIOR TO DIGITIZING, C.A.I. CONVERTED THE  
DATUM TO NAD 1983.

ORIGINAL PROPERTY MAPS WERE PREPARED BY G. & UNDERWOOD ENGINEERS, INC.  
MAPS ARE REVISED AND REPRINTED BY CARTOGRAPHIC ASSOCIATES, INC.


DIGITIZED IN 1996 BY  
**CARTOGRAPHIC ASSOC. INC.**  
PROFESSIONAL CONSULTANTS

MUNICIPAL MAPPING - GS - PROPERTY APPRAISAL  
11 PLEASANT STREET, P.O. BOX 267, LITTLETON, NEW HAMPSHIRE 03561  
(603)444-8788 - 1(800)322-4540 - FAX (603)444-1366

AREA . . . . . 2.43 A OR 2.43 A±  
DIMENSION . . . . . 100'  
MATCH REFERENCE . . . . . 7/8"-2"  
RIGHT OF WAY . . . . . ---  
POOL . . . . . OR   
WATER . . . . . OR


#### LEGEND

BUILDING . . . . .   
BUILDING NUMBER . . . . . JUV  
COMMON OWNERSHIP . . . . . OR  
EASEMENT . . . . . ---  
WETLANDS . . . . .

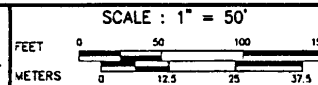


REVISD TO : April 1, 1999


PROPERTY MAPS  
**HAMPTON**  
NEW HAMPSHIRE

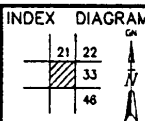

MAP NO.  
**32**

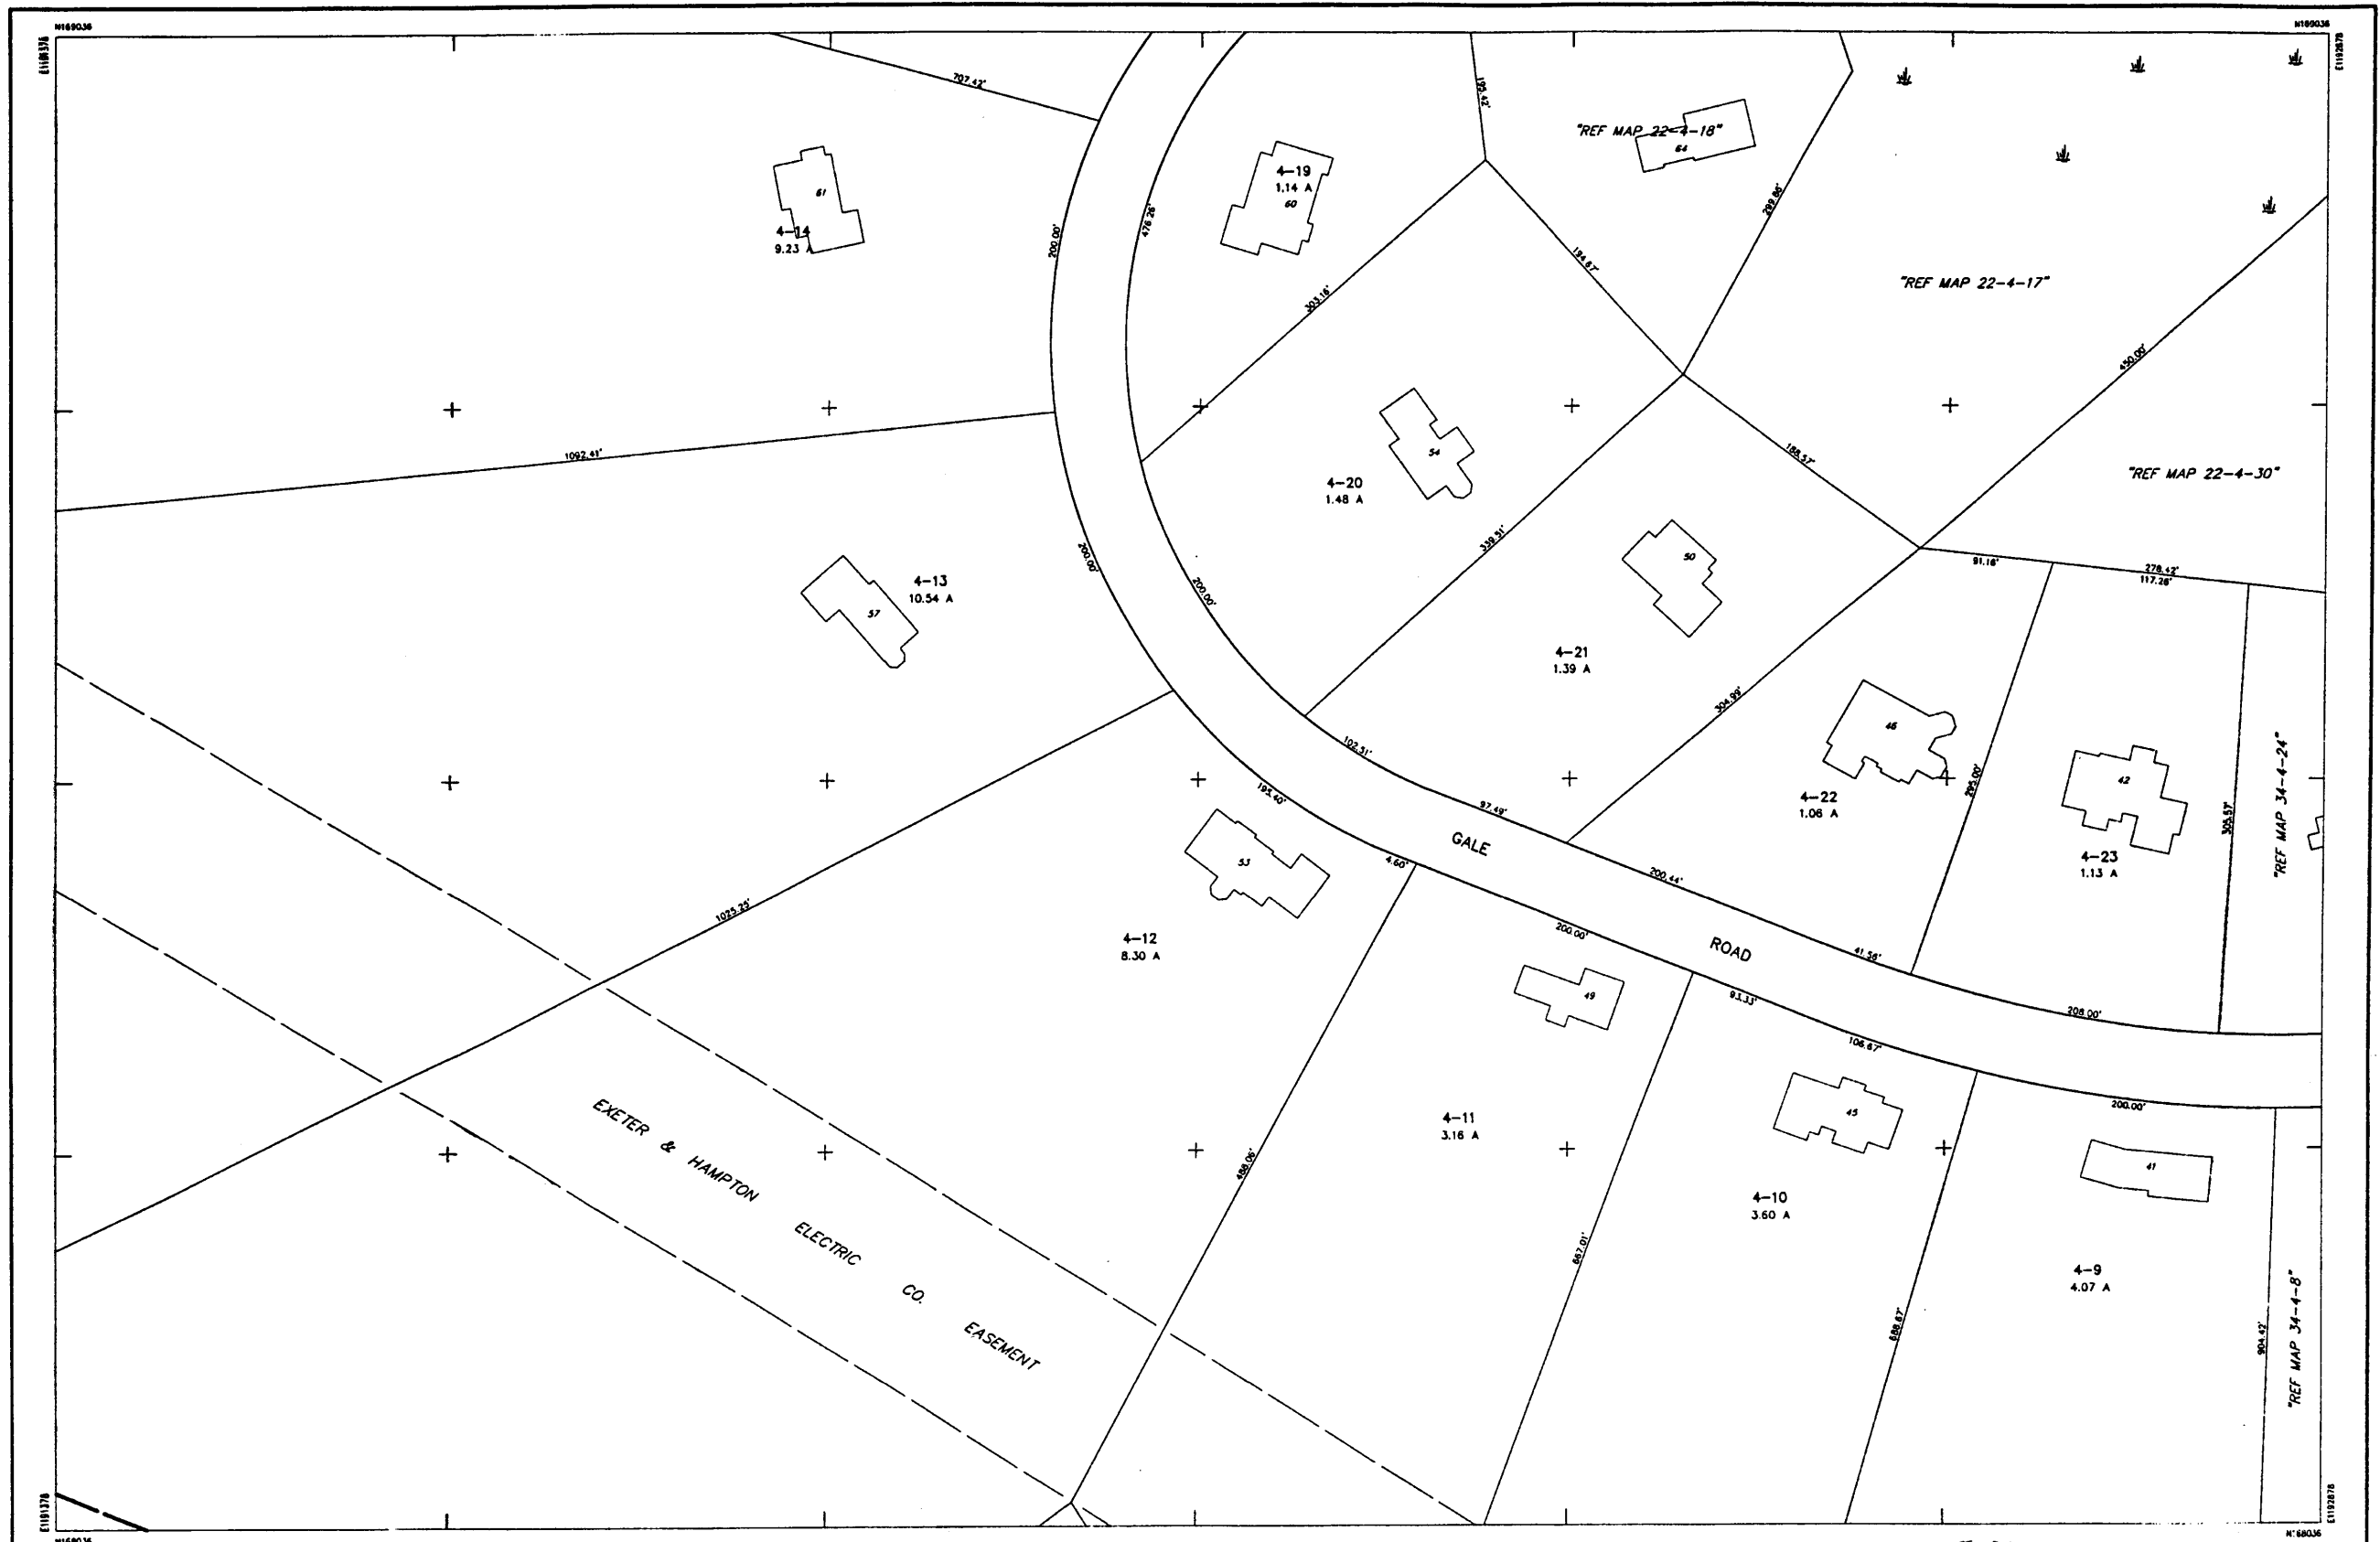

<p>THIS MAP IS FOR ASSESSMENT PURPOSES ONLY. IT IS NOT VALID FOR LEGAL DESCRIPTION OR CONVEYANCE.</p>	<p>DIGITIZED IN 1996 BY <b>CARTOGRAPHIC ASSOC. INC.</b></p>	<p>LEGEND</p> <p>AREA . . . . . 2.43 A OR 2.43 A±</p> <p>DIMENSION . . . . . 100'</p> <p>MATCH REFERENCE . . . . . "18-2"</p> <p>RIGHT OF WAY . . . . .</p> <p>POOL . . . . .</p> <p>WATER . . . . .</p> <p>BUILDING . . . . .</p> <p>BUILDING NUMBER . . . . . J20</p> <p>COMMON OWNERSHIP . . . . . OR</p> <p>EASEMENT . . . . .</p> <p>WETLANDS . . . . .</p>	<p>SCALE : 1" = 50'</p> <p>FEET 0 50 100 150</p> <p>METERS 0 12.5 25 37.5</p>	<p>PROPERTY MAPS</p> <p><b>HAMPTON</b></p> <p>NEW HAMPSHIRE</p>	<p>INDEX DIAGRAM</p> <table border="1"> <tr> <td>21</td> <td>22</td> <td>23</td> </tr> <tr> <td>32</td> <td>33</td> <td>34</td> </tr> <tr> <td>46</td> <td>47</td> <td></td> </tr> </table>	21	22	23	32	33	34	46	47		<p>MAP NO.</p> <p><b>33</b></p>
21	22	23													
32	33	34													
46	47														
<p>THE ORIGINAL HORIZONTAL DATUM WAS THE NEW HAMPSHIRE STATE PLANE COORDINATE SYSTEM HAD 1927. PRIOR TO DIGITIZING, C.A.I. CONVERTED THE DATUM TO NAD 1983.</p> <p>ORIGINAL PROPERTY MAPS WERE PREPARED BY G &amp; UNDERWOOD ENGINEERS, INC. MAPS ARE REVISED AND REPRINTED BY CARTOGRAPHIC ASSOCIATES, INC.</p>	<p>MUNICIPAL MAPPING - GIS - PROPERTY APPRAISAL</p> <p>11 PLEASANT STREET, P.O. BOX 267, LITTLETON, NEW HAMPSHIRE 03561</p> <p>(603)444-8768 - 1(800)322-4540 - FAX (603)444-1368</p>		<p>REVISED TO : April 1, 1999</p>												

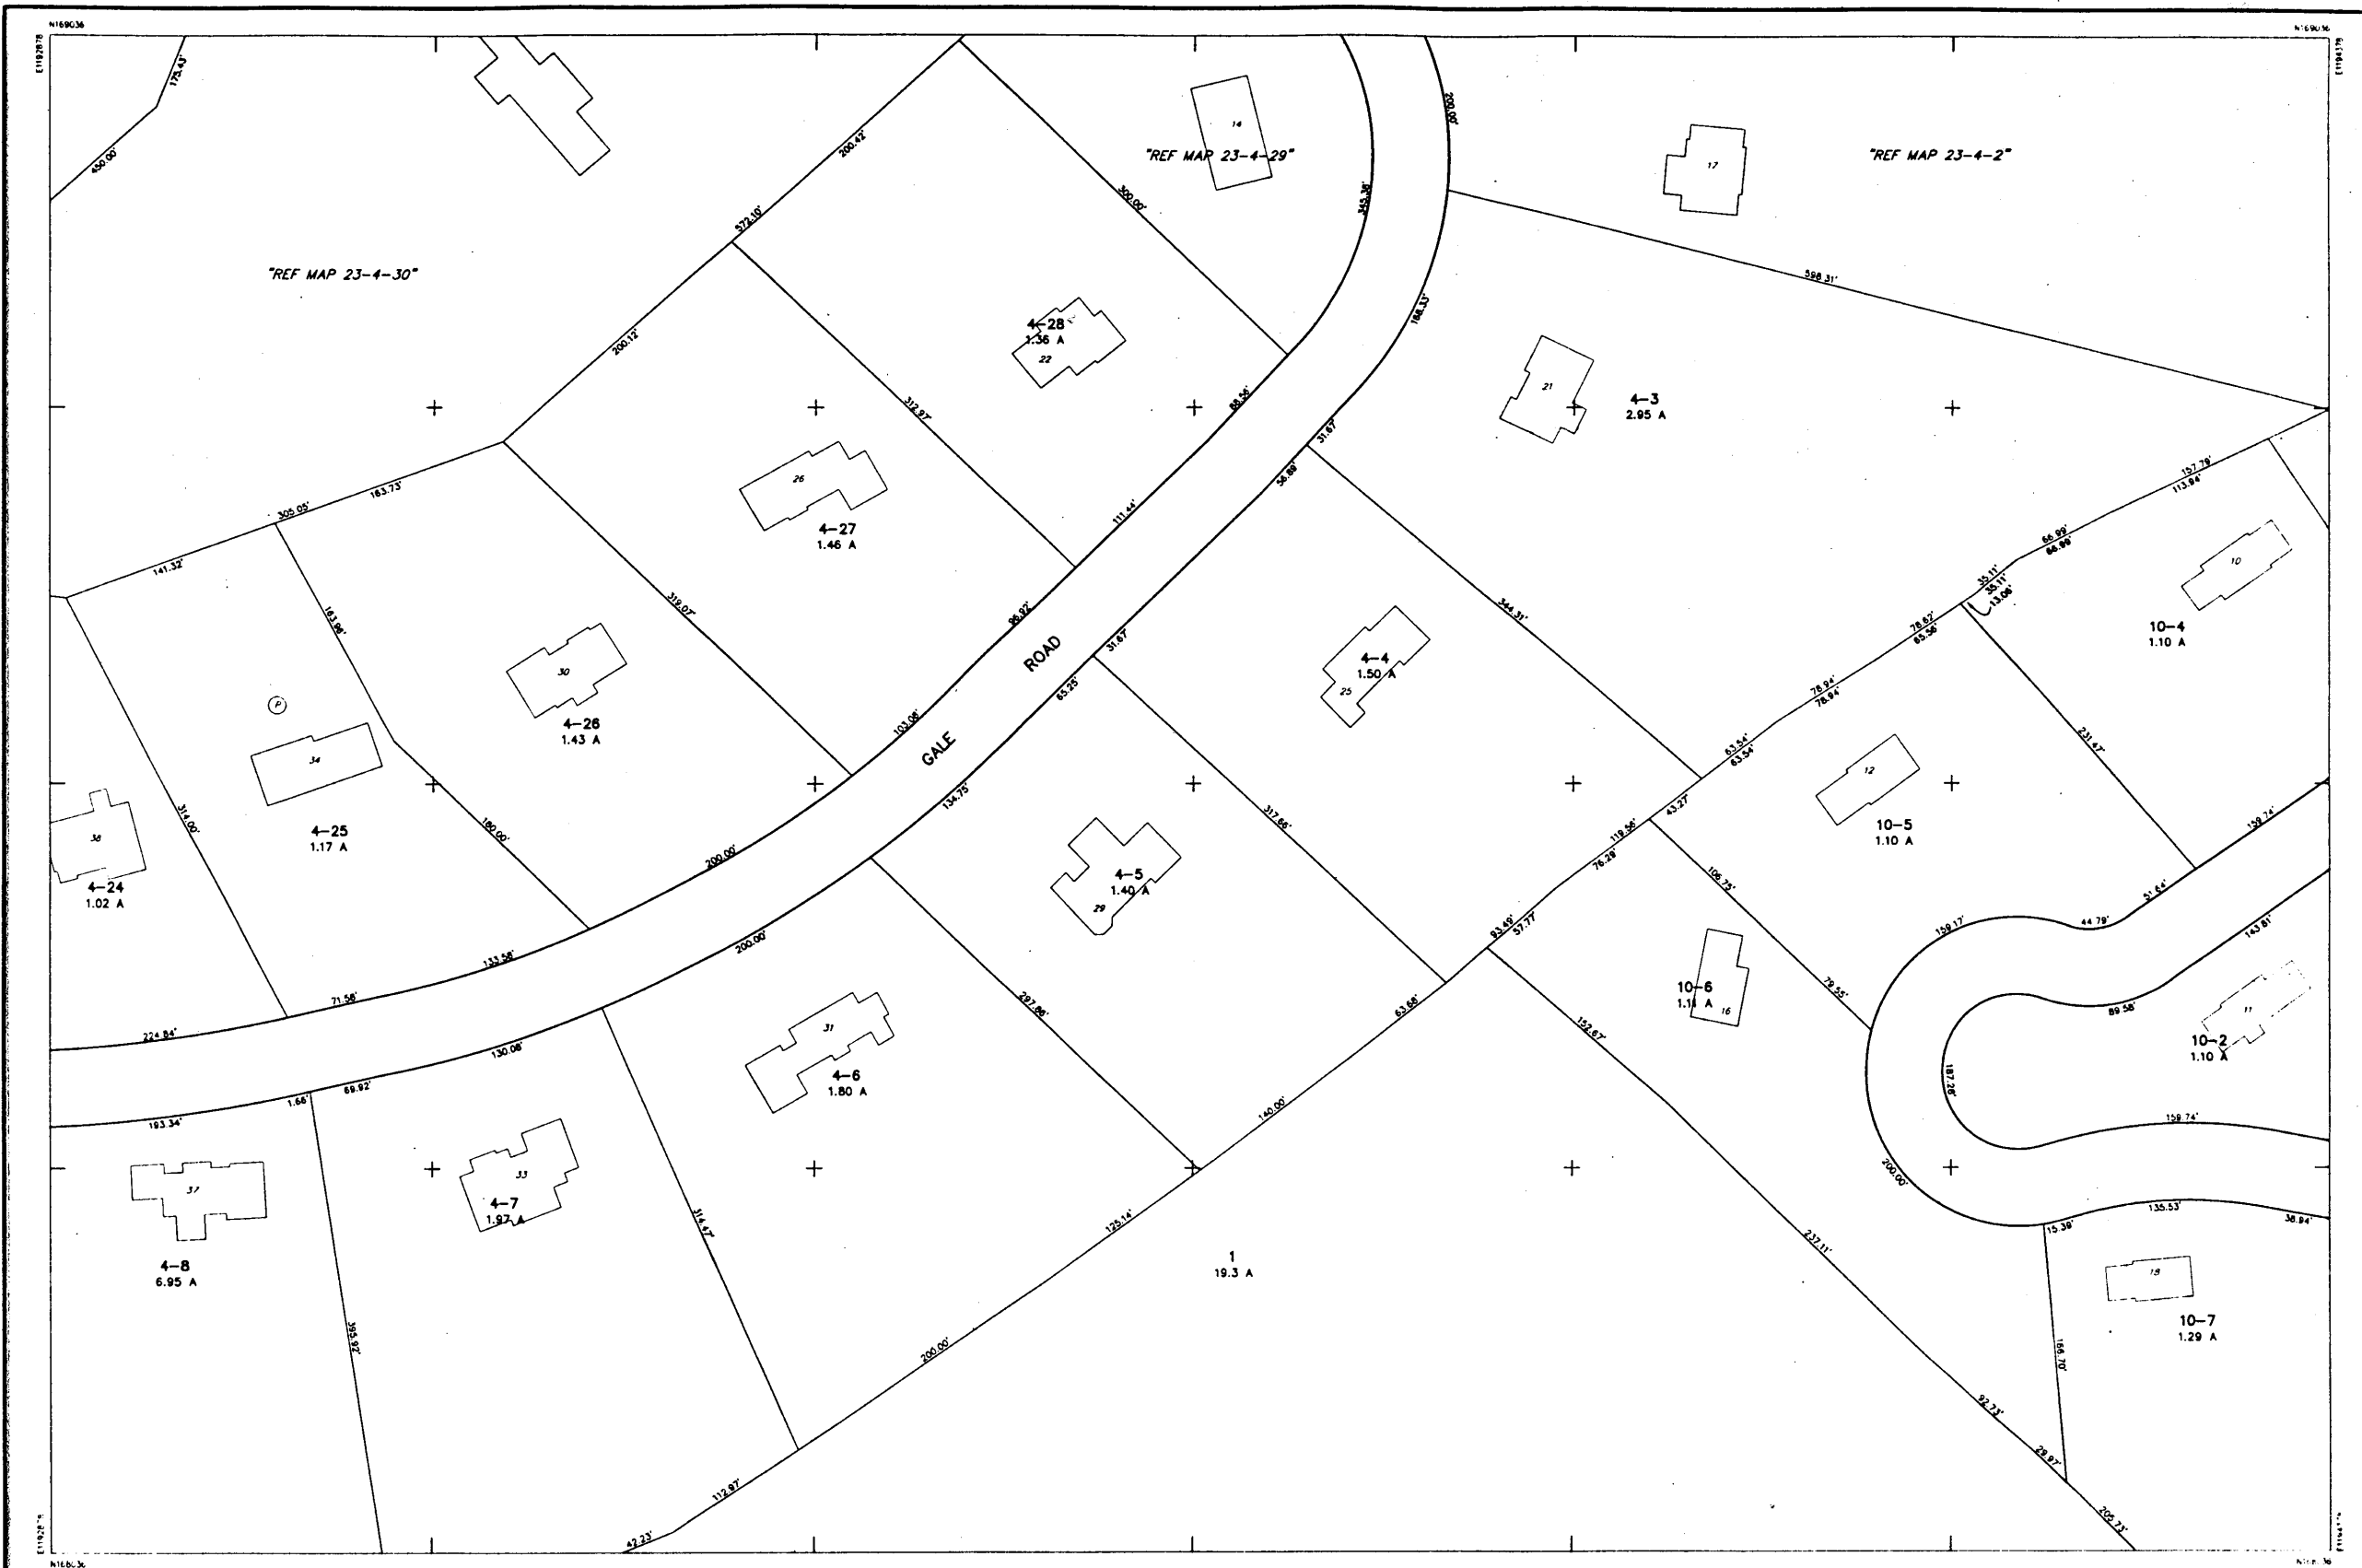

THIS MAP IS FOR ASSESSMENT PURPOSES ONLY.  
IT IS NOT VALID FOR LEGAL DESCRIPTION OR CONVEYANCE.

THE ORIGINAL HORIZONTAL DATUM WAS THE NEW HAMPSHIRE STATE PLANE  
COORDINATE SYSTEM HAD 1927. PRIOR TO DIGITIZING, C.A.I. CONVERTED THE  
DATUM TO NAD 1983.

ORIGINAL PROPERTY MAPS WERE PREPARED BY G & UNDERWOOD ENGINEERS, INC.  
MAPS ARE REVISED AND REPRINTED BY CARTOGRAPHIC ASSOCIATES, INC.

DIGITIZED IN 1996 BY  
**CARTOGRAPHIC ASSOC. INC.**  
PROFESSIONAL CONSULTANTS  
MUNICIPAL MAPPING - GIS - PROPERTY APPRAISAL  
11 PLEASANT STREET, P.O. BOX 267, LITTLETON, NEW HAMPSHIRE 03561  
(603)444-6768 - 1(800)322-4540 - FAX (603)444-1366

AREA ..... 2.43 A OR 2.43 A±  
DIMENSION ..... 100'  
MATCH REFERENCE ..... 7/8"±  
RIGHT OF WAY .....  
POOL .....  
WATER .....  
WETLANDS .....

LEGEND  
BUILDING .....  
BUILDING NUMBER .....  
COMMON OWNERSHIP .....  
EASEMENT .....  
WETLANDS .....

SCALE: 1" = 50'  
FEET 0 50 100 150  
METERS 0 12.5 25 37.5  
REVISED TO: April 1, 1998

PROPERTY MAPS  
**HAMPTON**  
NEW HAMPSHIRE

INDEX DIAGRAM  
22 23 24  
33 34 35  
46 47 48

MAP NO.  
**34**



THIS MAP IS FOR ASSESSMENT PURPOSES ONLY.  
IT IS NOT VALID FOR LEGAL DESCRIPTION OR CONVEYANCE.

THE ORIGINAL HORIZONTAL DATUM WAS THE NEW HAMPSHIRE STATE PLANE  
COORDINATE SYSTEM HAD 1927. PRIOR TO DIGITIZING, C.A.I. CONVERTED THE  
DATUM TO NAD 1983.

ORIGINAL PROPERTY MAPS WERE PREPARED BY G & UNDERWOOD ENGINEERS, INC  
MAPS ARE REVISED AND REPRINTED BY CARTOGRAPHIC ASSOCIATES, INC.

DIGITIZED IN 1996 BY  
**CARTOGRAPHIC ASSOC. INC.**  
PROFESSIONAL CONSULTANTS

MUNICIPAL MAPPING - GIS - PUBLIC WORKS INFORMATION MANAGEMENT  
11 PLEASANT STREET, P.O. BOX 287, LITTLETON, NEW HAMPSHIRE 03561  
(603)444-8768 - (800)322-4540 - FAX (603)444-1366 - WWW.CAI-INFO.COM

AREA ..... 2.43 A OR 2.43 A2  
DIMENSION ..... 100'  
MATCH REFERENCE ..... 7/8-2"  
RIGHT OF WAY .....  
POOL .....  
WATER .....  
LEGEND  
BUILDING .....  
BUILDING NUMBER ..... 370  
COMMON OWNERSHIP .....  
EASEMENT .....  
WETLANDS .....

SCALE : 1" = 50'


FEET 0 50 100 150  
METERS 0 12.5 25 37.5

REVISED TO : APR 01 2000

PROPERTY MAPS  
**HAMPTON**  
NEW HAMPSHIRE

INDEX DIAGRAM  
23 24 25  
34 36  
47 48 49

MAP NO.  
**35**

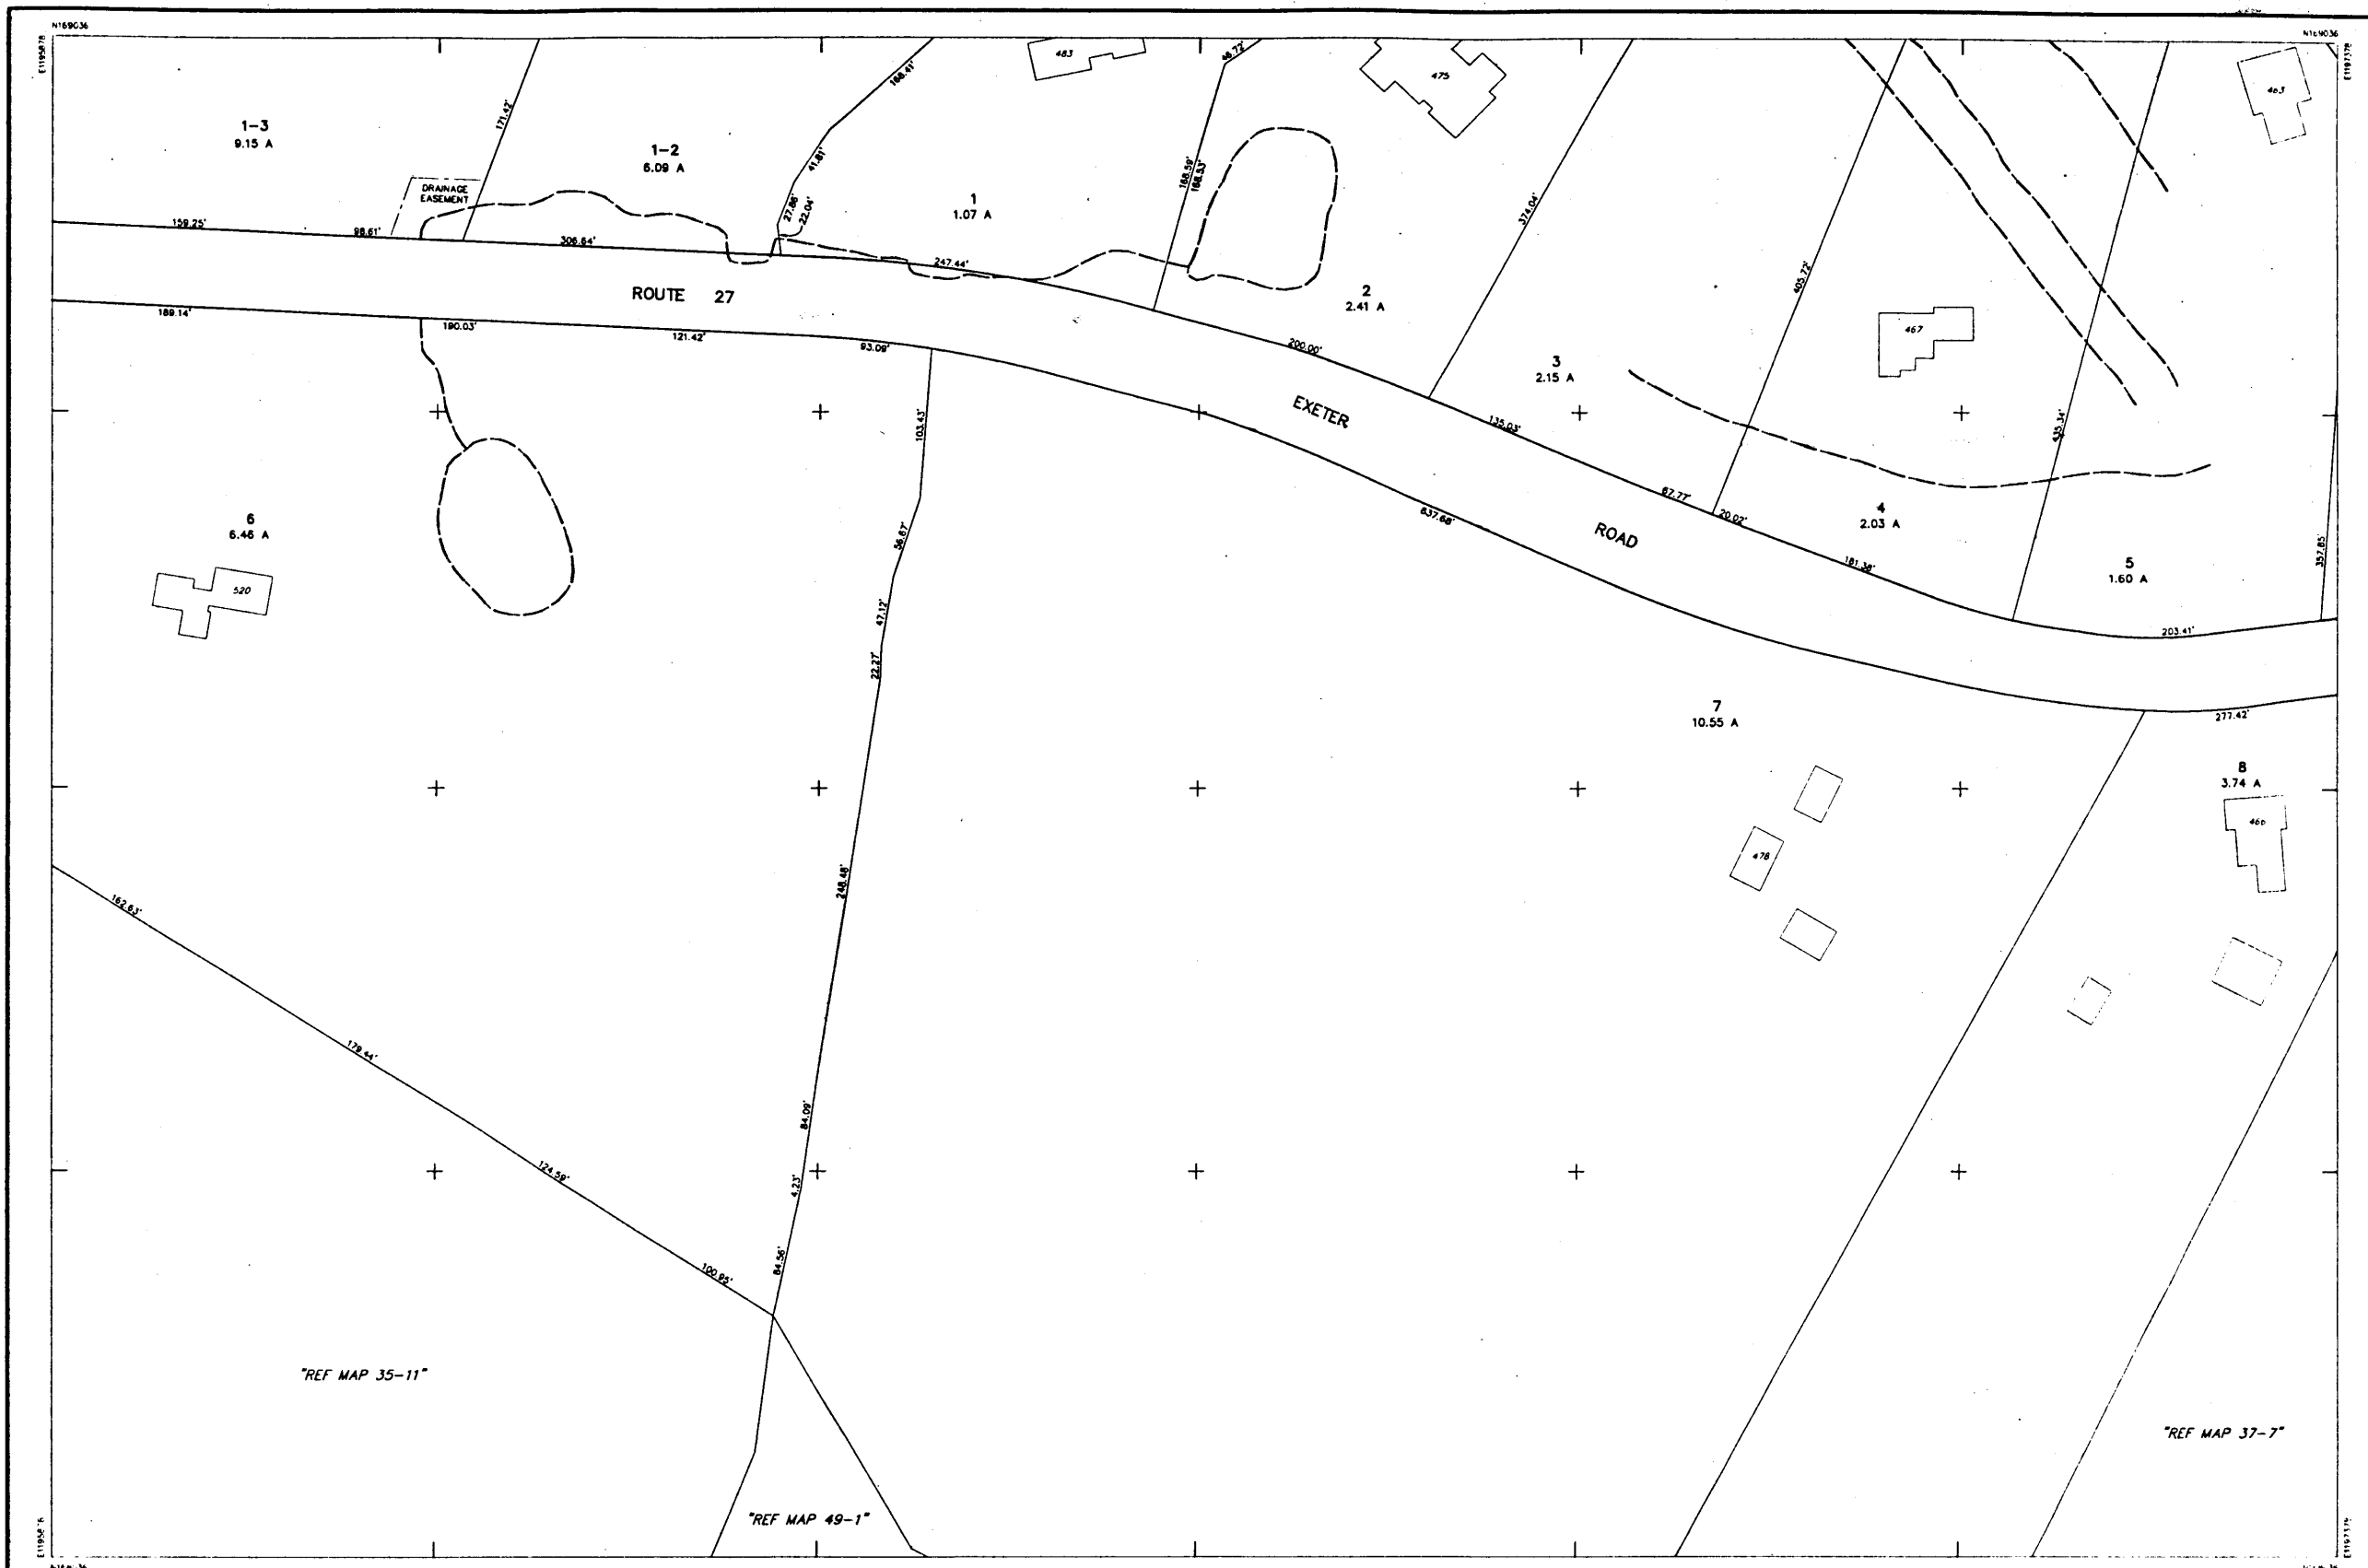

THIS MAP IS FOR ASSESSMENT PURPOSES ONLY.  
IT IS NOT VALID FOR LEGAL DESCRIPTION OR CONVEYANCE.

THE ORIGINAL HORIZONTAL DATUM WAS THE NEW HAMPSHIRE STATE PLANE.  
COORDINATE SYSTEM HAD 1927. PRIOR TO DIGITIZING, C.A.I. CONVERTED THE  
DATUM TO NAD 1983.

ORIGINAL PROPERTY MAPS WERE PREPARED BY C & UNDERWOOD ENGINEERS, INC.  
MAPS ARE REVISED AND REPRINTED BY CARTOGRAPHIC ASSOCIATES, INC.

DIGITIZED IN 1996 BY  
**CARTOGRAPHIC ASSOC. INC.**  
PROFESSIONAL CONSULTANTS  
MUNICIPAL MAPPING - GIS - PROPERTY APPRAISAL  
11 PLEASANT STREET, P.O. BOX 287, LITTLETON, NEW HAMPSHIRE 03561  
(603)444-6768 - 1(800)322-4540 - FAX (603)444-1368

AREA ..... 2.43 A OR 2.43 A±  
DIMENSION ..... 100'  
MATCH REFERENCE ..... "18-2"  
RIGHT OF WAY .....  
POOL .....  
WATER .....  
OR

#### LEGEND


BUILDING .....  
BUILDING NUMBER .....  
COMMON OWNERSHIP .....  
EASEMENT .....  
WETLANDS .....

SCALE : 1" = 50'  
FEET 0 50 100 150  
METERS 0 12.5 25 37.5  
REVISED TO : April 1, 1998

PROPERTY MAPS  
**HAMPTON**  
NEW HAMPSHIRE

INDEX DIAGRAM  
24 25 26  
35 36 37  
48 49 50

MAP NO.  
**36**

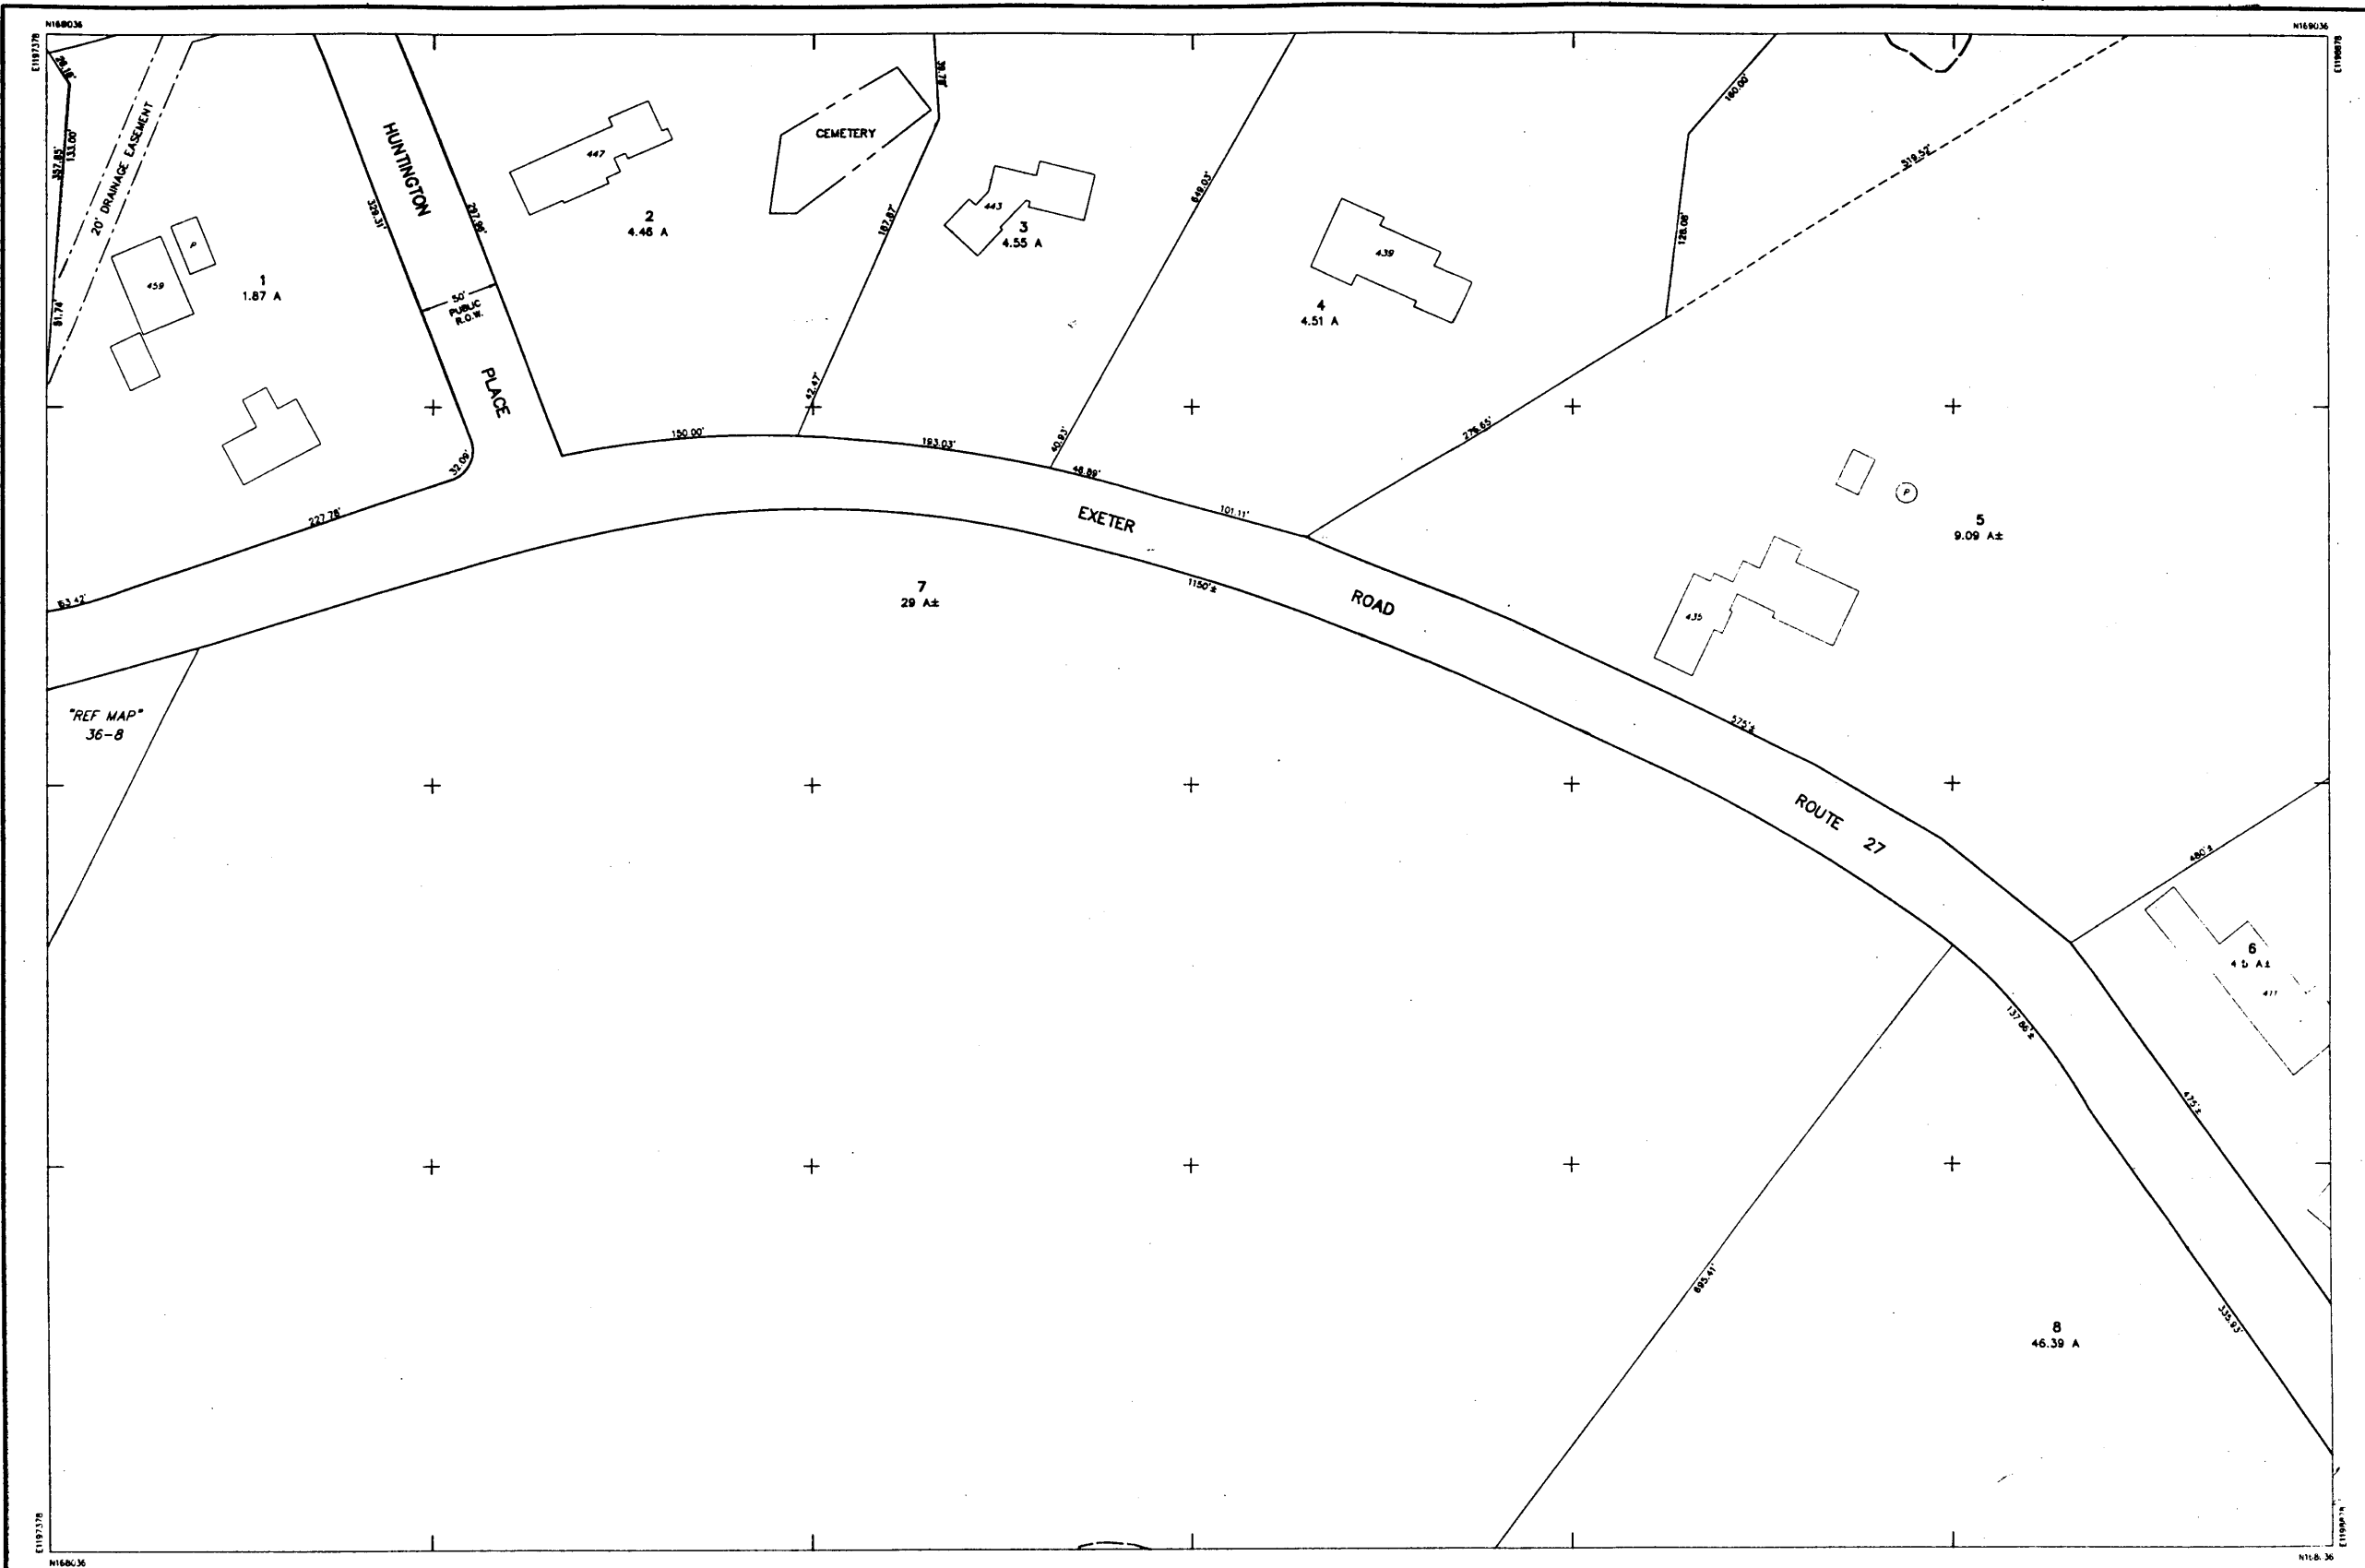

THIS MAP IS FOR ASSESSMENT PURPOSES ONLY.  
IT IS NOT VALID FOR LEGAL DESCRIPTION OR CONVEYANCE.

THE ORIGINAL HORIZONTAL DATUM WAS THE NEW HAMPSHIRE STATE PLANE COORDINATE SYSTEM HAD 1927. PRIOR TO DIGITIZING, C.A.I. CONVERTED THE DATUM TO NAD 1983.

ORIGINAL PROPERTY MAPS WERE PREPARED BY G & UNDERWOOD ENGINEERS, INC. MAPS ARE REVISED AND REPRINTED BY CARTOGRAPHIC ASSOCIATES, INC.

DIGITIZED IN 1996 BY  
**CARTOGRAPHIC ASSOC. INC.**

PROFESSIONAL CONSULTANTS

MUNICIPAL MAPPING - GIS - PROPERTY APPRAISAL

11 PLEASANT STREET, P.O. BOX 287, LITTLETON, NEW HAMPSHIRE 03561  
(603)444-8768 - 1(800)322-4540 - FAX (603)444-1366

AREA . . . . . 2.43 A OR 2.43 A±  
DIMENSION . . . . . 100'  
MATCH REFERENCE . . . . . "6-2"  
RIGHT OF WAY . . . . . ---  
POOL . . . . . (P)  
WATER . . . . . ~~~~~ OR ~~~~~

**LEGEND**

BUILDING . . . . . [Symbol]  
BUILDING NUMBER . . . . . 370  
COMMON OWNERSHIP . . . . . [Symbol]  
EASEMENT . . . . . [Symbol]  
WETLANDS . . . . . [Symbol]

SCALE: 1" = 50'

FEET 0 50 100 150  
METERS 0 12.5 25 37.5

REVISED TO: April 1, 1998


PROPERTY MAPS  
**HAMPTON**  
NEW HAMPSHIRE

INDEX DIAGRAM


25	26	27
36	37	38
49	50	51

ON

MAP NO.  
**37**

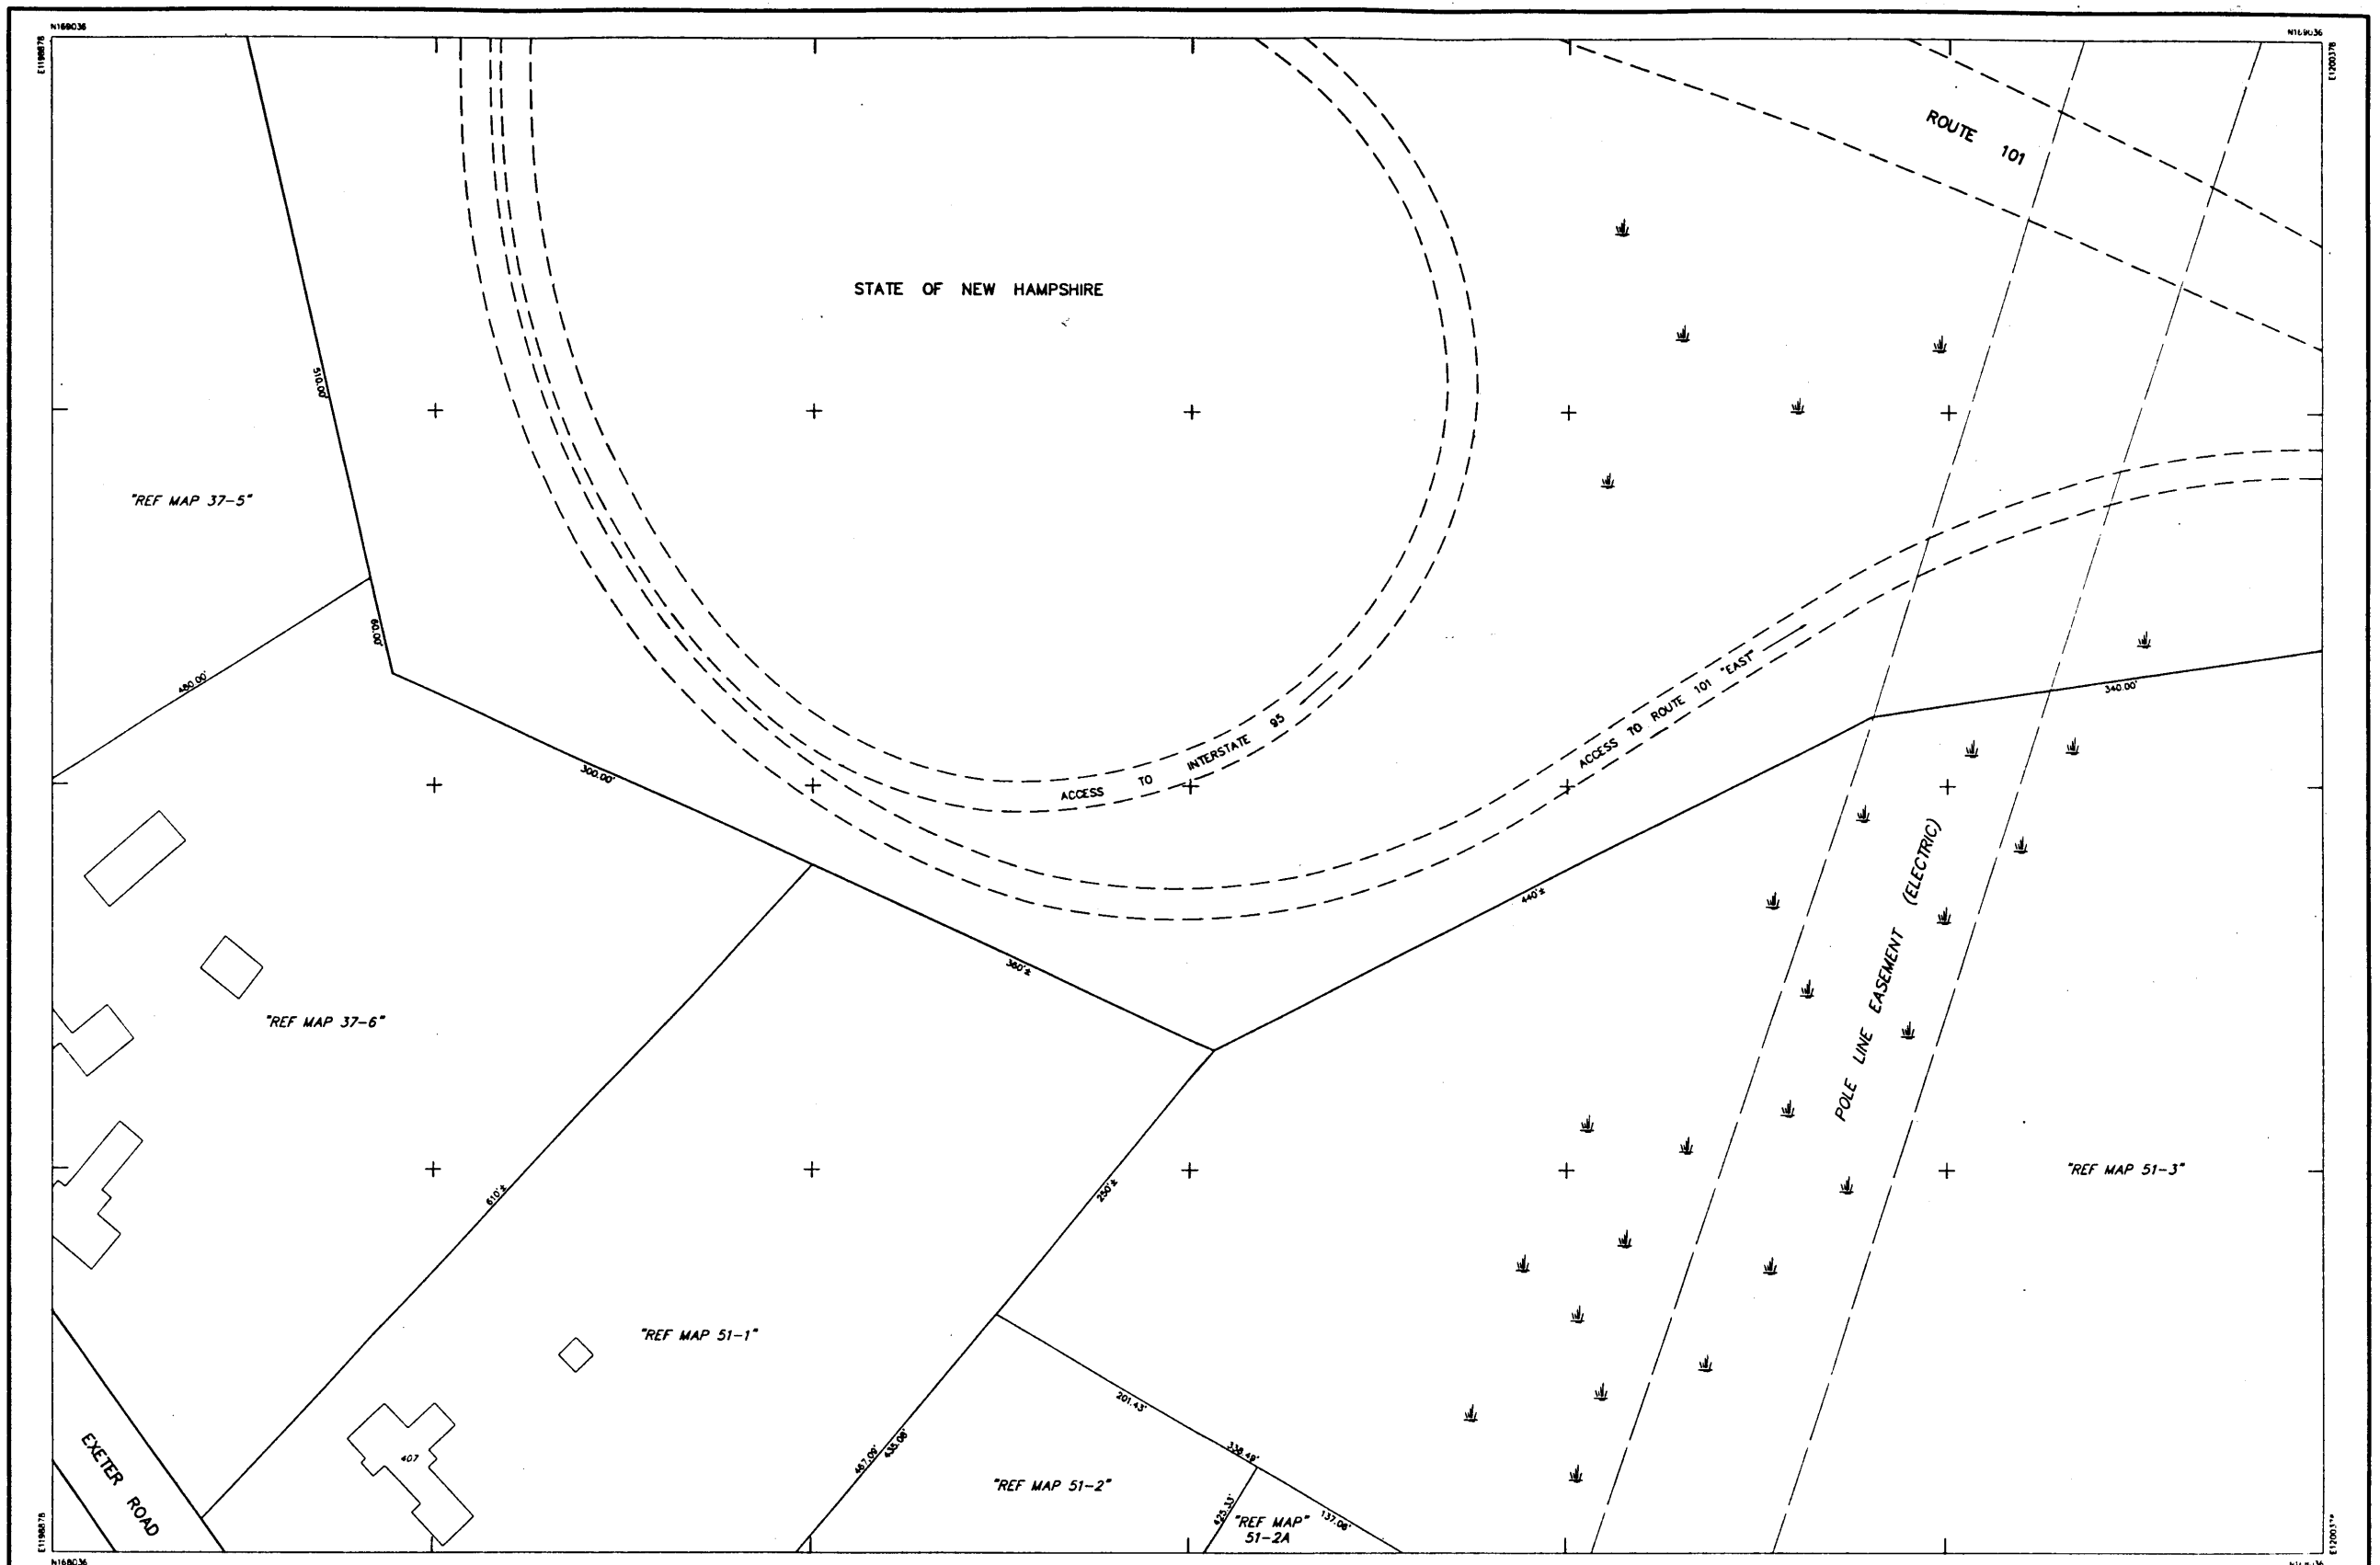


<p>THIS MAP IS FOR ASSESSMENT PURPOSES ONLY. IT IS NOT VALID FOR LEGAL DESCRIPTION OR CONVEYANCE.</p> <p>THE ORIGINAL HORIZONTAL DATUM WAS THE NEW HAMPSHIRE STATE PLANE COORDINATE SYSTEM HAD 1927. PRIOR TO DIGITIZING, C.A.I. CONVERTED THE DATUM TO NAD 1983.</p> <p>ORIGINAL PROPERTY MAPS WERE PREPARED BY G &amp; UNDERWOOD ENGINEERS, INC. MAPS ARE REVISED AND REPRINTED BY CARTOGRAPHIC ASSOCIATES, INC.</p>	<p>DIGITIZED IN 1996 BY <b>CARTOGRAPHIC ASSOC. INC.</b> PROFESSIONAL CONSULTANTS</p> <p>MUNICIPAL MAPPING - GIS - PROPERTY APPRAISAL 11 PLEASANT STREET, P.O. BOX 267, LITTLETON, NEW HAMPSHIRE 03561 (603)444-6768 - 1(800)322-4540 - FAX (603)444-1366</p>	<p>LEGEND</p> <table border="0"> <tr> <td>AREA</td> <td>2.43 A OR 2.43 A±</td> <td>BUILDING</td> <td>3/20</td> </tr> <tr> <td>DIMENSION</td> <td>100'</td> <td>BUILDING NUMBER</td> <td>OR</td> </tr> <tr> <td>MATCH REFERENCE</td> <td>7/8-2"</td> <td>COMMON OWNERSHIP</td> <td>OR</td> </tr> <tr> <td>RIGHT OF WAY</td> <td>---</td> <td>EASEMENT</td> <td>---</td> </tr> <tr> <td>POOL</td> <td>⊙</td> <td>WETLANDS</td> <td>⊙</td> </tr> <tr> <td>WATER</td> <td>---</td> <td></td> <td></td> </tr> </table>	AREA	2.43 A OR 2.43 A±	BUILDING	3/20	DIMENSION	100'	BUILDING NUMBER	OR	MATCH REFERENCE	7/8-2"	COMMON OWNERSHIP	OR	RIGHT OF WAY	---	EASEMENT	---	POOL	⊙	WETLANDS	⊙	WATER	---			<p>SCALE: 1" = 50'</p> <p>FEET 0 50 100 150</p> <p>METERS 0 12.5 25 37.5</p> <p>REVISED TO: April 1, 1998</p>	<p>PROPERTY MAPS</p> <p><b>HAMPTON</b></p> <p>NEW HAMPSHIRE</p>	<p>INDEX DIAGRAM</p> <table border="1"> <tr> <td>26</td> <td>27</td> <td>28</td> </tr> <tr> <td>37</td> <td>38</td> <td>39</td> </tr> <tr> <td>50</td> <td>51</td> <td>52</td> </tr> </table> <p>MAP NO. 38</p>	26	27	28	37	38	39	50	51	52
AREA	2.43 A OR 2.43 A±	BUILDING	3/20																																			
DIMENSION	100'	BUILDING NUMBER	OR																																			
MATCH REFERENCE	7/8-2"	COMMON OWNERSHIP	OR																																			
RIGHT OF WAY	---	EASEMENT	---																																			
POOL	⊙	WETLANDS	⊙																																			
WATER	---																																					
26	27	28																																				
37	38	39																																				
50	51	52																																				

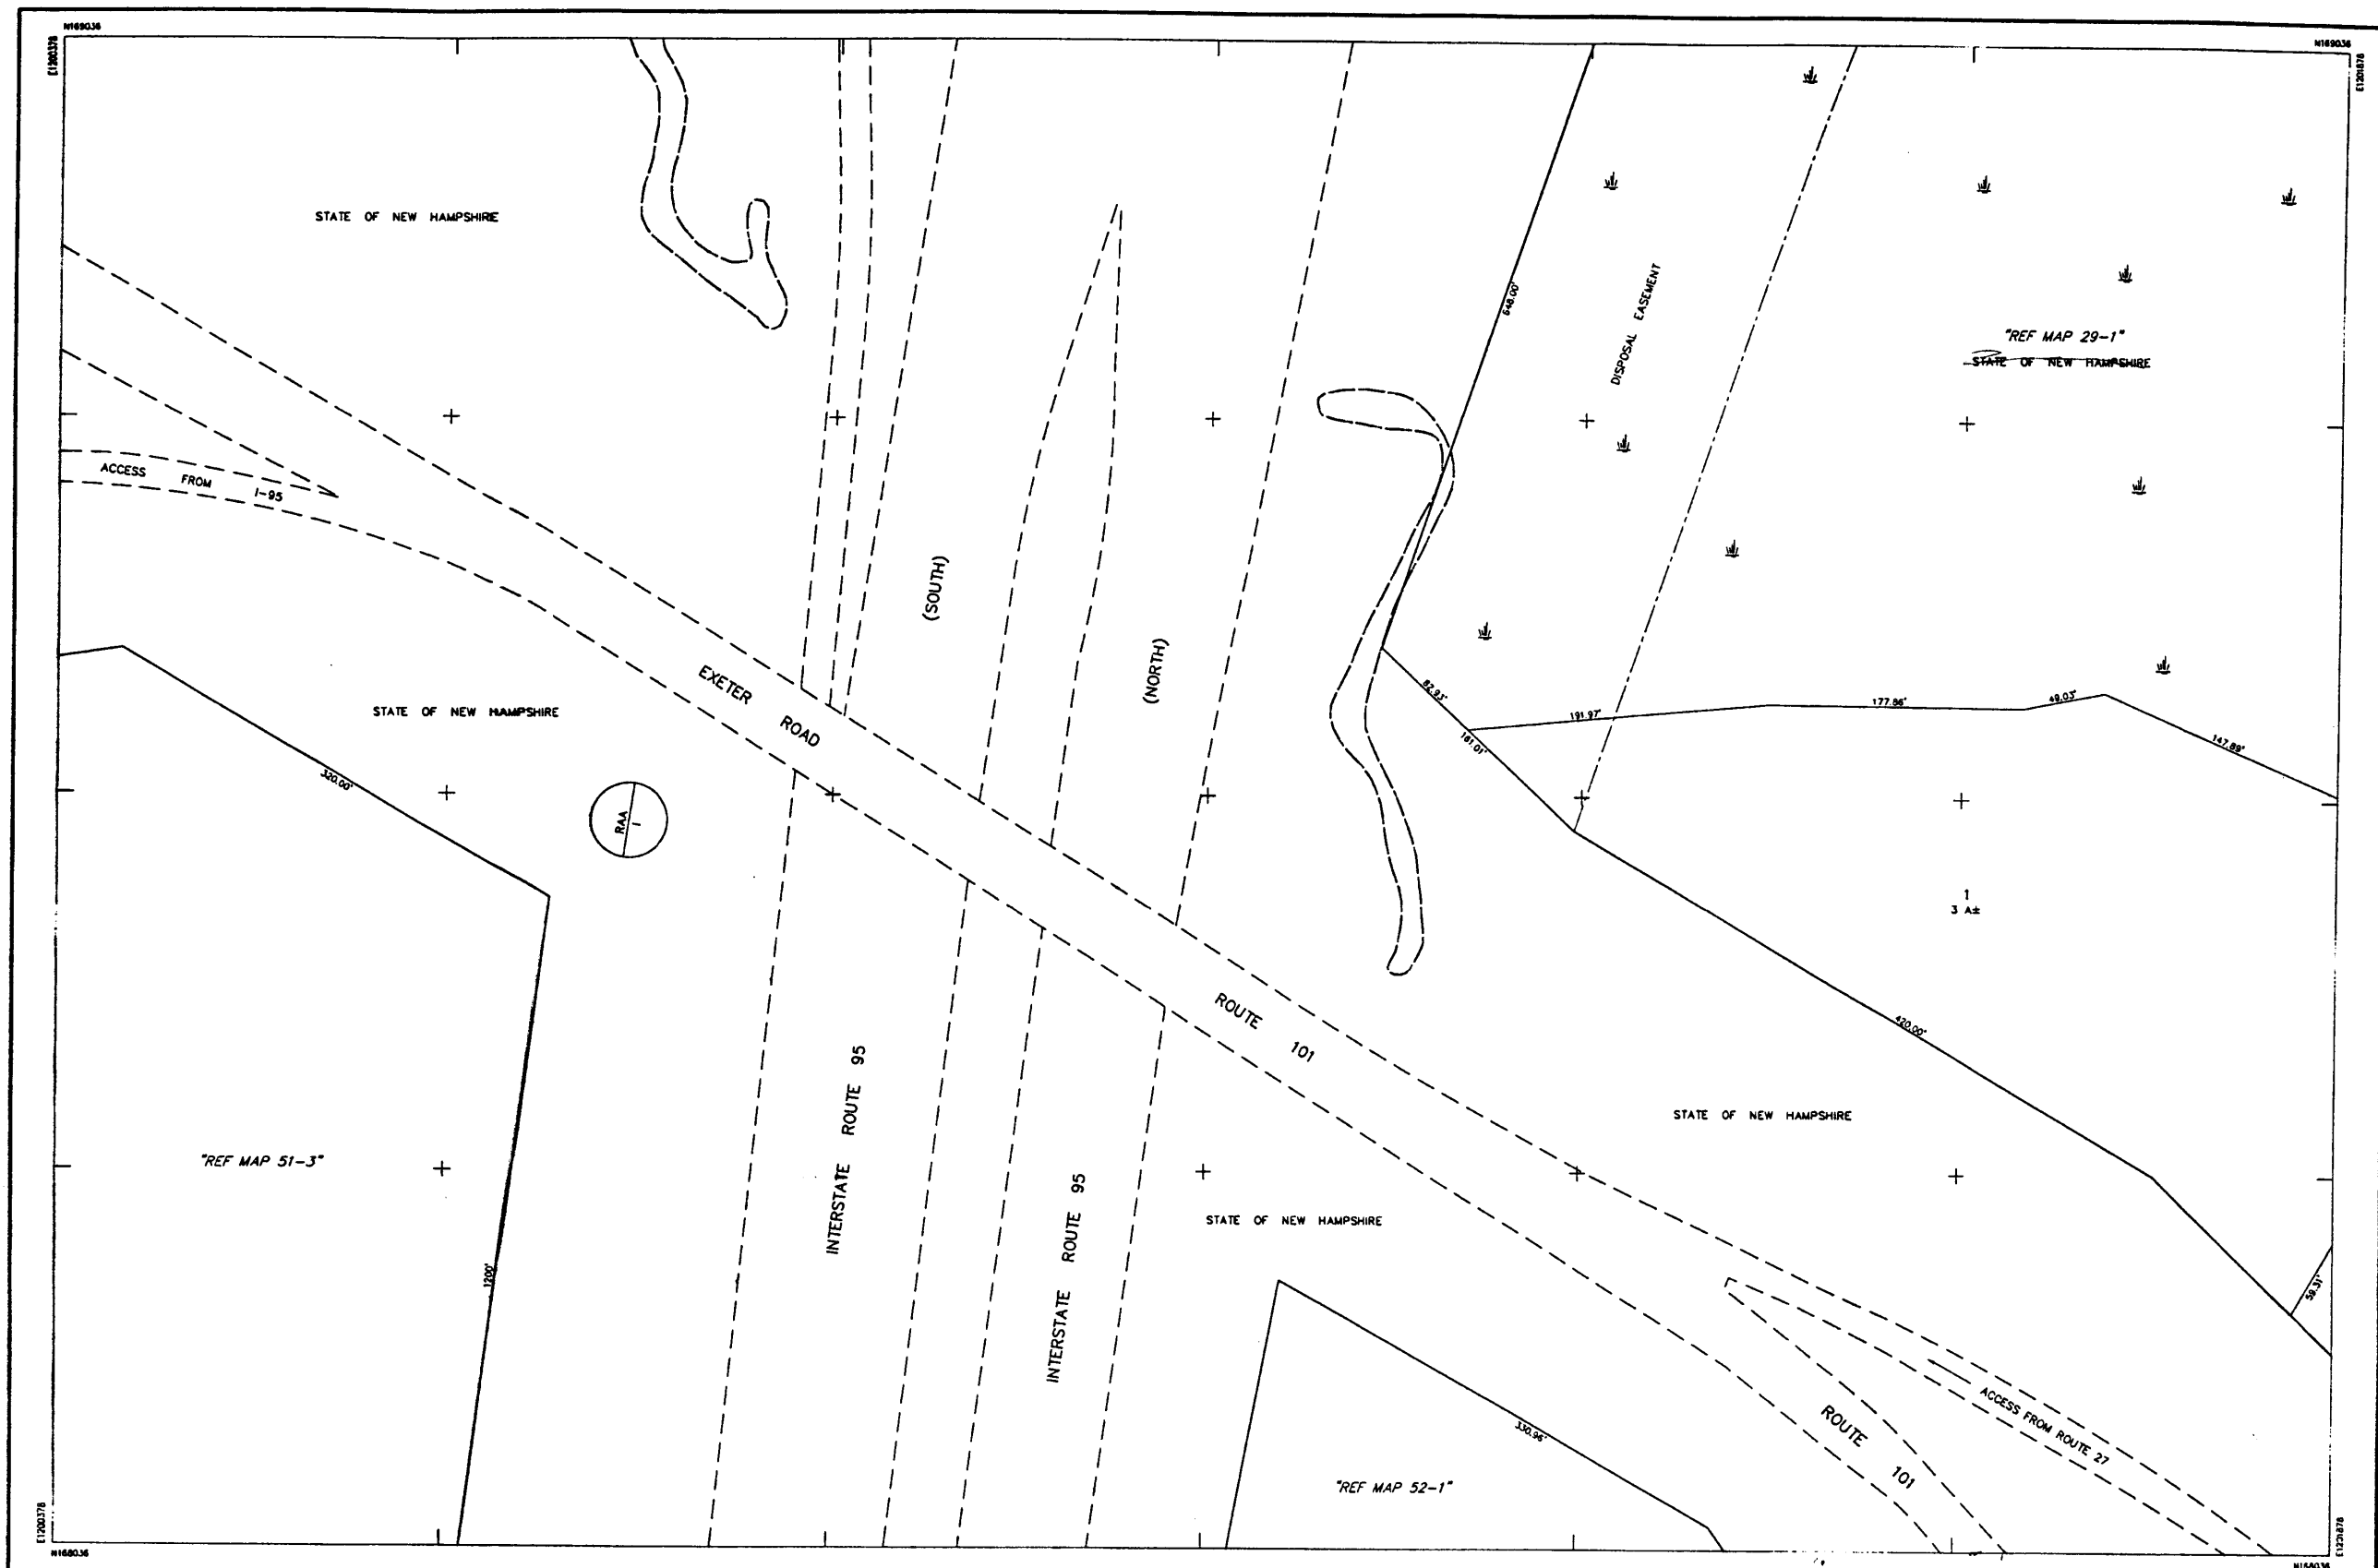

<p>THIS MAP IS FOR ASSESSMENT PURPOSES ONLY. IT IS NOT VALID FOR LEGAL DESCRIPTION OR CONVEYANCE.</p> <p>THE ORIGINAL HORIZONTAL DATUM WAS THE NEW HAMPSHIRE STATE PLANE COORDINATE SYSTEM HAD 1927. PRIOR TO DIGITIZING, C.A.I. CONVERTED THE DATUM TO NAD 1983.</p> <p>ORIGINAL PROPERTY MAPS WERE PREPARED BY G &amp; UNDERWOOD ENGINEERS, INC. MAPS ARE REVISED AND REPRINTED BY CARTOGRAPHIC ASSOCIATES, INC.</p>	<p>DIGITIZED IN 1996 BY <b>CARTOGRAPHIC ASSOC. INC.</b> PROFESSIONAL CONSULTANTS</p> <p>MUNICIPAL MAPPING - GIS - PROPERTY APPRAISAL 11 PLEASANT STREET, P.O. BOX 267, LITTLETON, NEW HAMPSHIRE 03561 (603)444-6768 - 1(800)322-4540 - FAX (603)444-1368</p>	<p>LEGEND</p> <table border="0"> <tr> <td>AREA</td> <td>2.43 A OR 2.43 AB</td> <td>BUILDING</td> <td></td> </tr> <tr> <td>DIMENSION</td> <td>100</td> <td>BUILDING NUMBER</td> <td>320</td> </tr> <tr> <td>MATCH REFERENCE</td> <td>78-2</td> <td>COMMON OWNERSHIP</td> <td>OR</td> </tr> <tr> <td>RIGHT OF WAY</td> <td></td> <td>EASEMENT</td> <td></td> </tr> <tr> <td>POOL</td> <td></td> <td>WETLANDS</td> <td></td> </tr> <tr> <td>WATER</td> <td></td> <td></td> <td></td> </tr> </table>	AREA	2.43 A OR 2.43 AB	BUILDING		DIMENSION	100	BUILDING NUMBER	320	MATCH REFERENCE	78-2	COMMON OWNERSHIP	OR	RIGHT OF WAY		EASEMENT		POOL		WETLANDS		WATER				<p>SCALE: 1" = 50'</p> <p>FEET 0 50 100 150</p> <p>METERS 0 12.5 25 37.5</p> <p>REVISED TO: April 1, 1999</p>	<p>PROPERTY MAPS</p> <p><b>HAMPTON</b></p> <p>NEW HAMPSHIRE</p>	<p>INDEX DIAGRAM</p> <table border="1"> <tr> <td>27</td> <td>28</td> <td>29</td> </tr> <tr> <td>38</td> <td>40</td> <td></td> </tr> <tr> <td>51</td> <td>52</td> <td>53</td> </tr> </table> <p>MAP NO. 39</p>	27	28	29	38	40		51	52	53
AREA	2.43 A OR 2.43 AB	BUILDING																																				
DIMENSION	100	BUILDING NUMBER	320																																			
MATCH REFERENCE	78-2	COMMON OWNERSHIP	OR																																			
RIGHT OF WAY		EASEMENT																																				
POOL		WETLANDS																																				
WATER																																						
27	28	29																																				
38	40																																					
51	52	53																																				



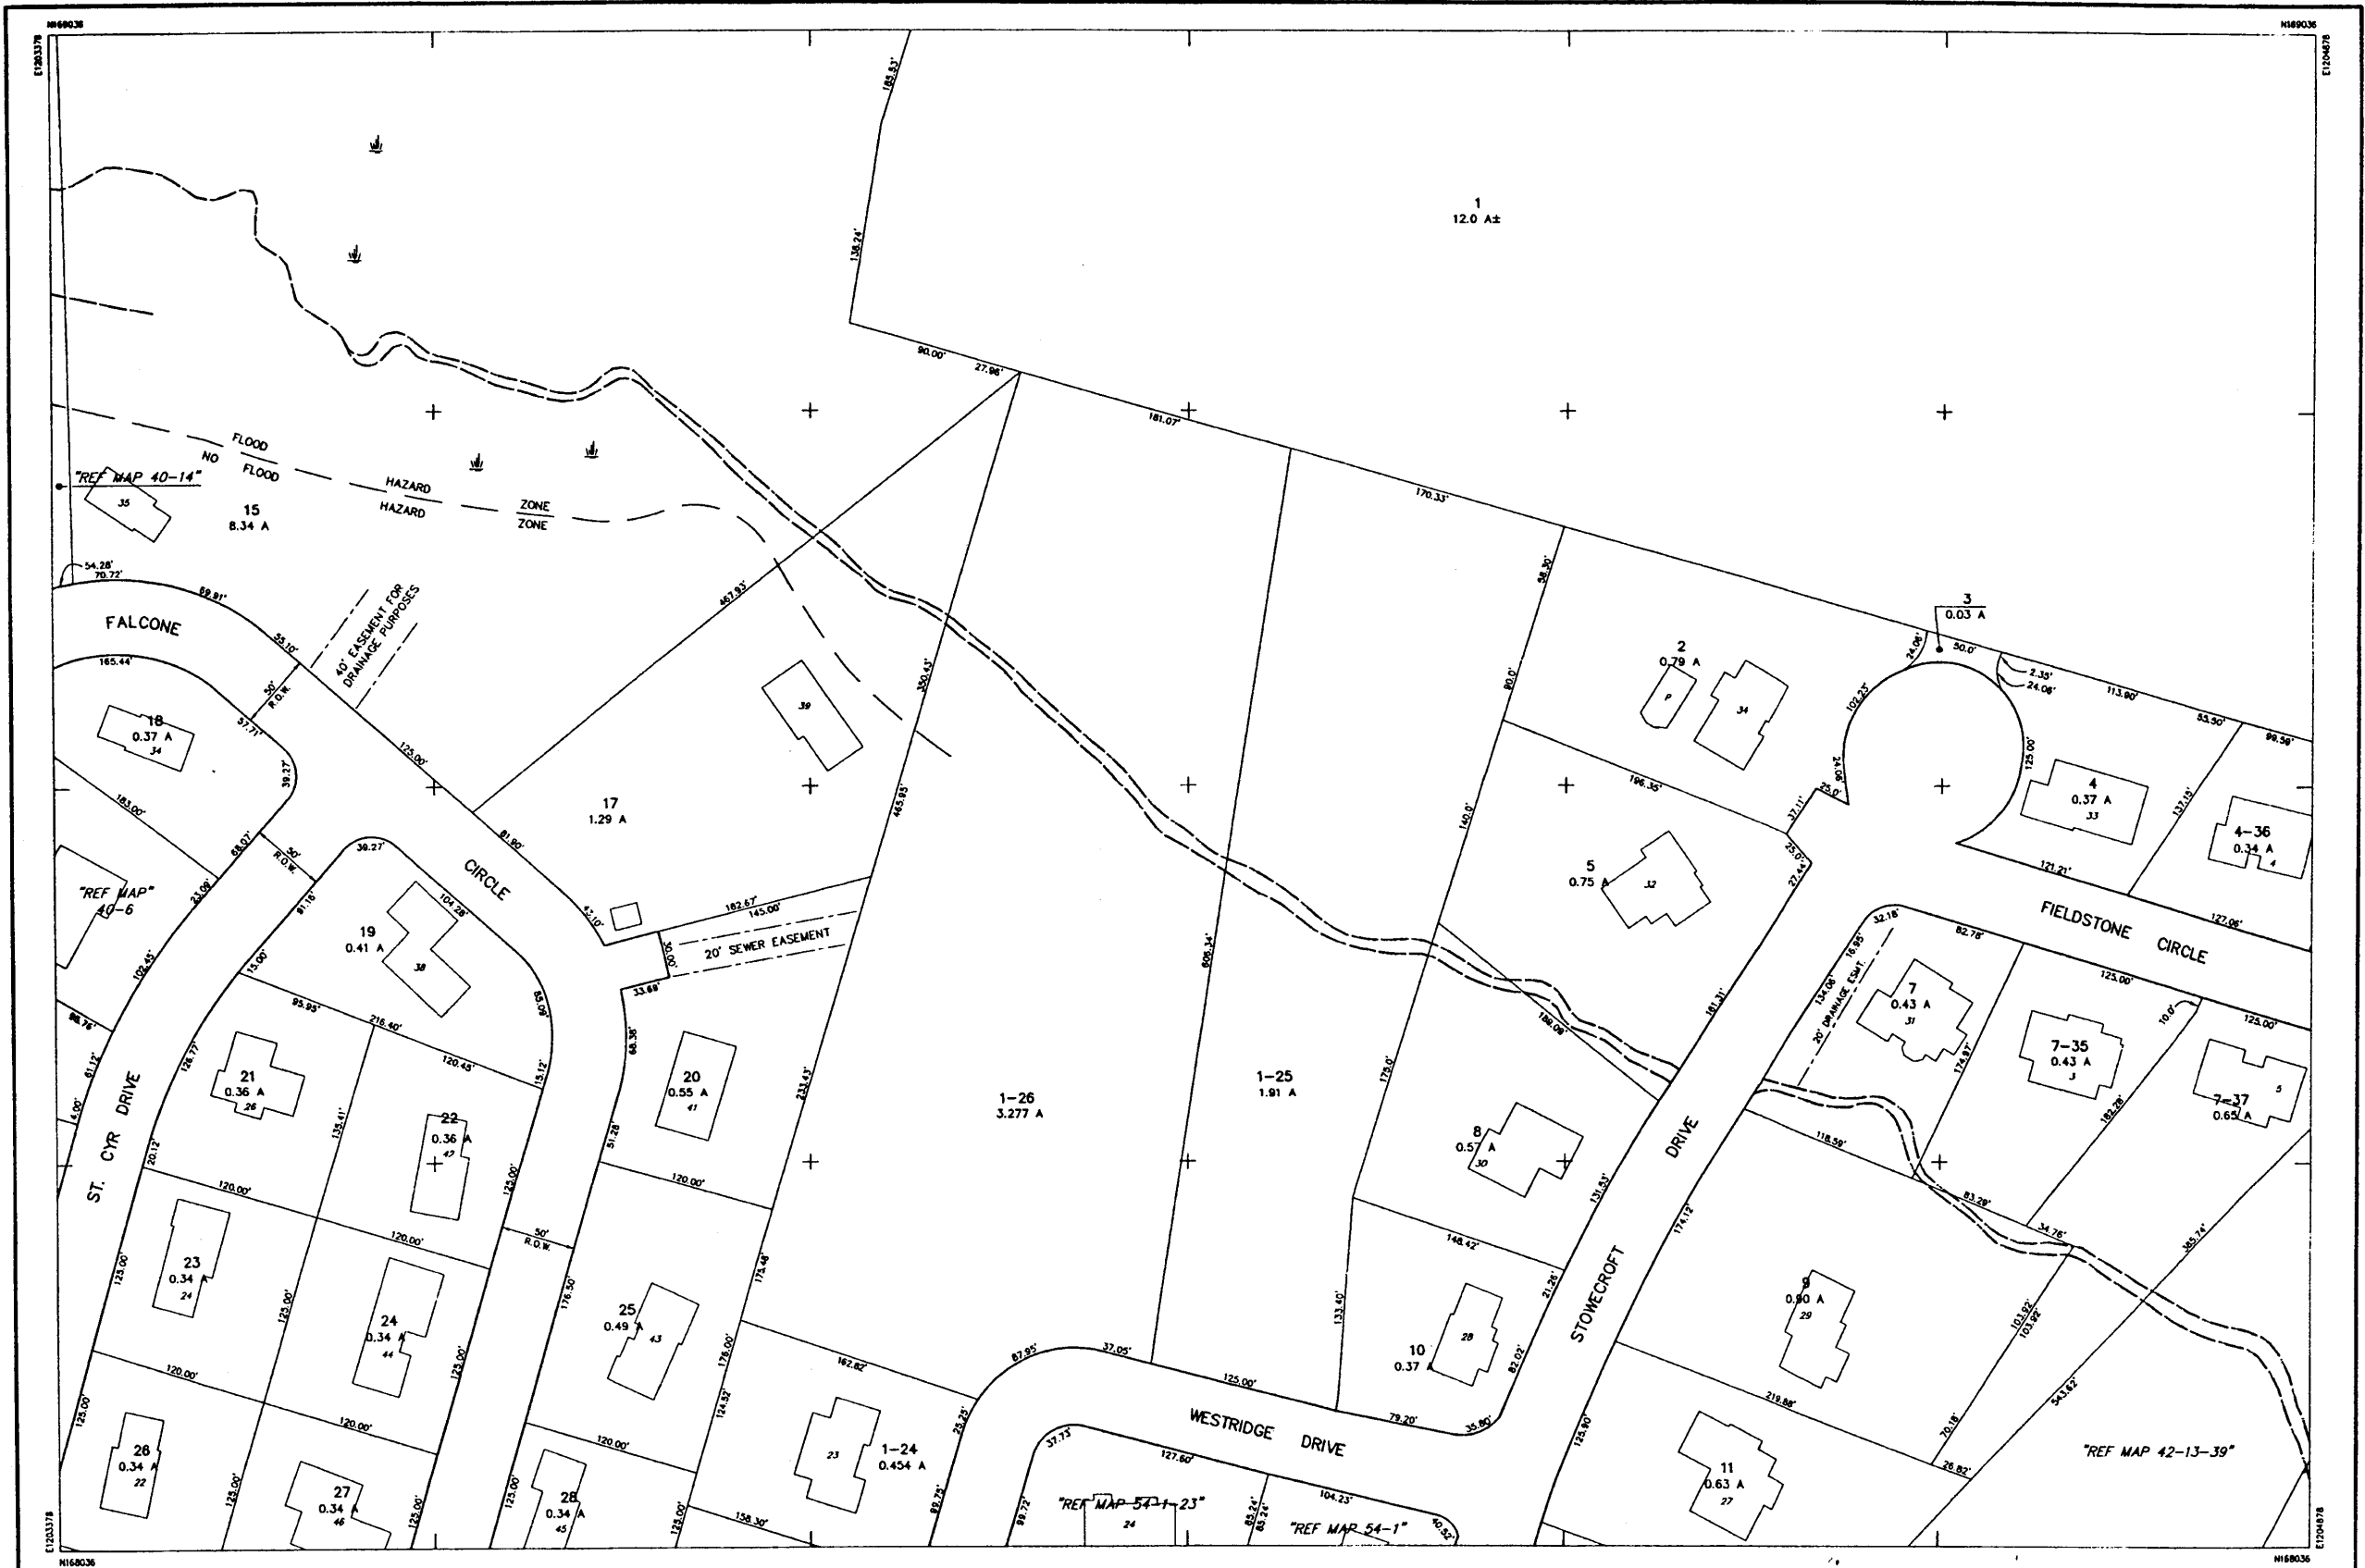

THIS MAP IS FOR ASSESSMENT PURPOSES ONLY.  
IT IS NOT VALID FOR LEGAL DESCRIPTION OR CONVEYANCE.

THE ORIGINAL HORIZONTAL DATUM WAS THE NEW HAMPSHIRE STATE PLANE  
COORDINATE SYSTEM HAD 1927. PRIOR TO DIGITIZING, C.A.I. CONVERTED THE  
DATUM TO NAD 1983.

ORIGINAL PROPERTY MAPS WERE PREPARED BY G. & UNDERWOOD ENGINEERS, INC.  
MAPS ARE REVISED AND REPRINTED BY CARTOGRAPHIC ASSOCIATES, INC.

DIGITIZED IN 1996 BY  
**CARTOGRAPHIC ASSOC. INC.**  
PROFESSIONAL CONSULTANTS

MUNICIPAL MAPPING - GIS - PUBLIC WORKS INFORMATION MANAGEMENT  
11 PLEASANT STREET, P.O. BOX 267, LITTLETON, NEW HAMPSHIRE 03581  
(603)444-6766 - (800)322-4540 - FAX (603)444-1366 - WWW.CAI-PAFO.COM

AREA ..... 2.43 A OR 2.43 A±  
DIMENSION ..... 100'  
MATCH REFERENCE ..... 78-3"  
RIGHT OF WAY ..... ---  
POOL .....   
WATER .....   
OR

LEGEND

BUILDING .....   
BUILDING NUMBER ..... 370  
COMMON OWNERSHIP .....   
EASEMENT .....   
WETLANDS .....

SCALE: 1" = 50'

FEET 0 50 100 150  
METERS 0 12.5 25 37.5

REVISED TO: APR 01 2000


PROPERTY MAPS  
**HAMPTON**  
NEW HAMPSHIRE

INDEX DIAGRAM

29	30
40	42
53	55

ON

MAP NO.  
**41**

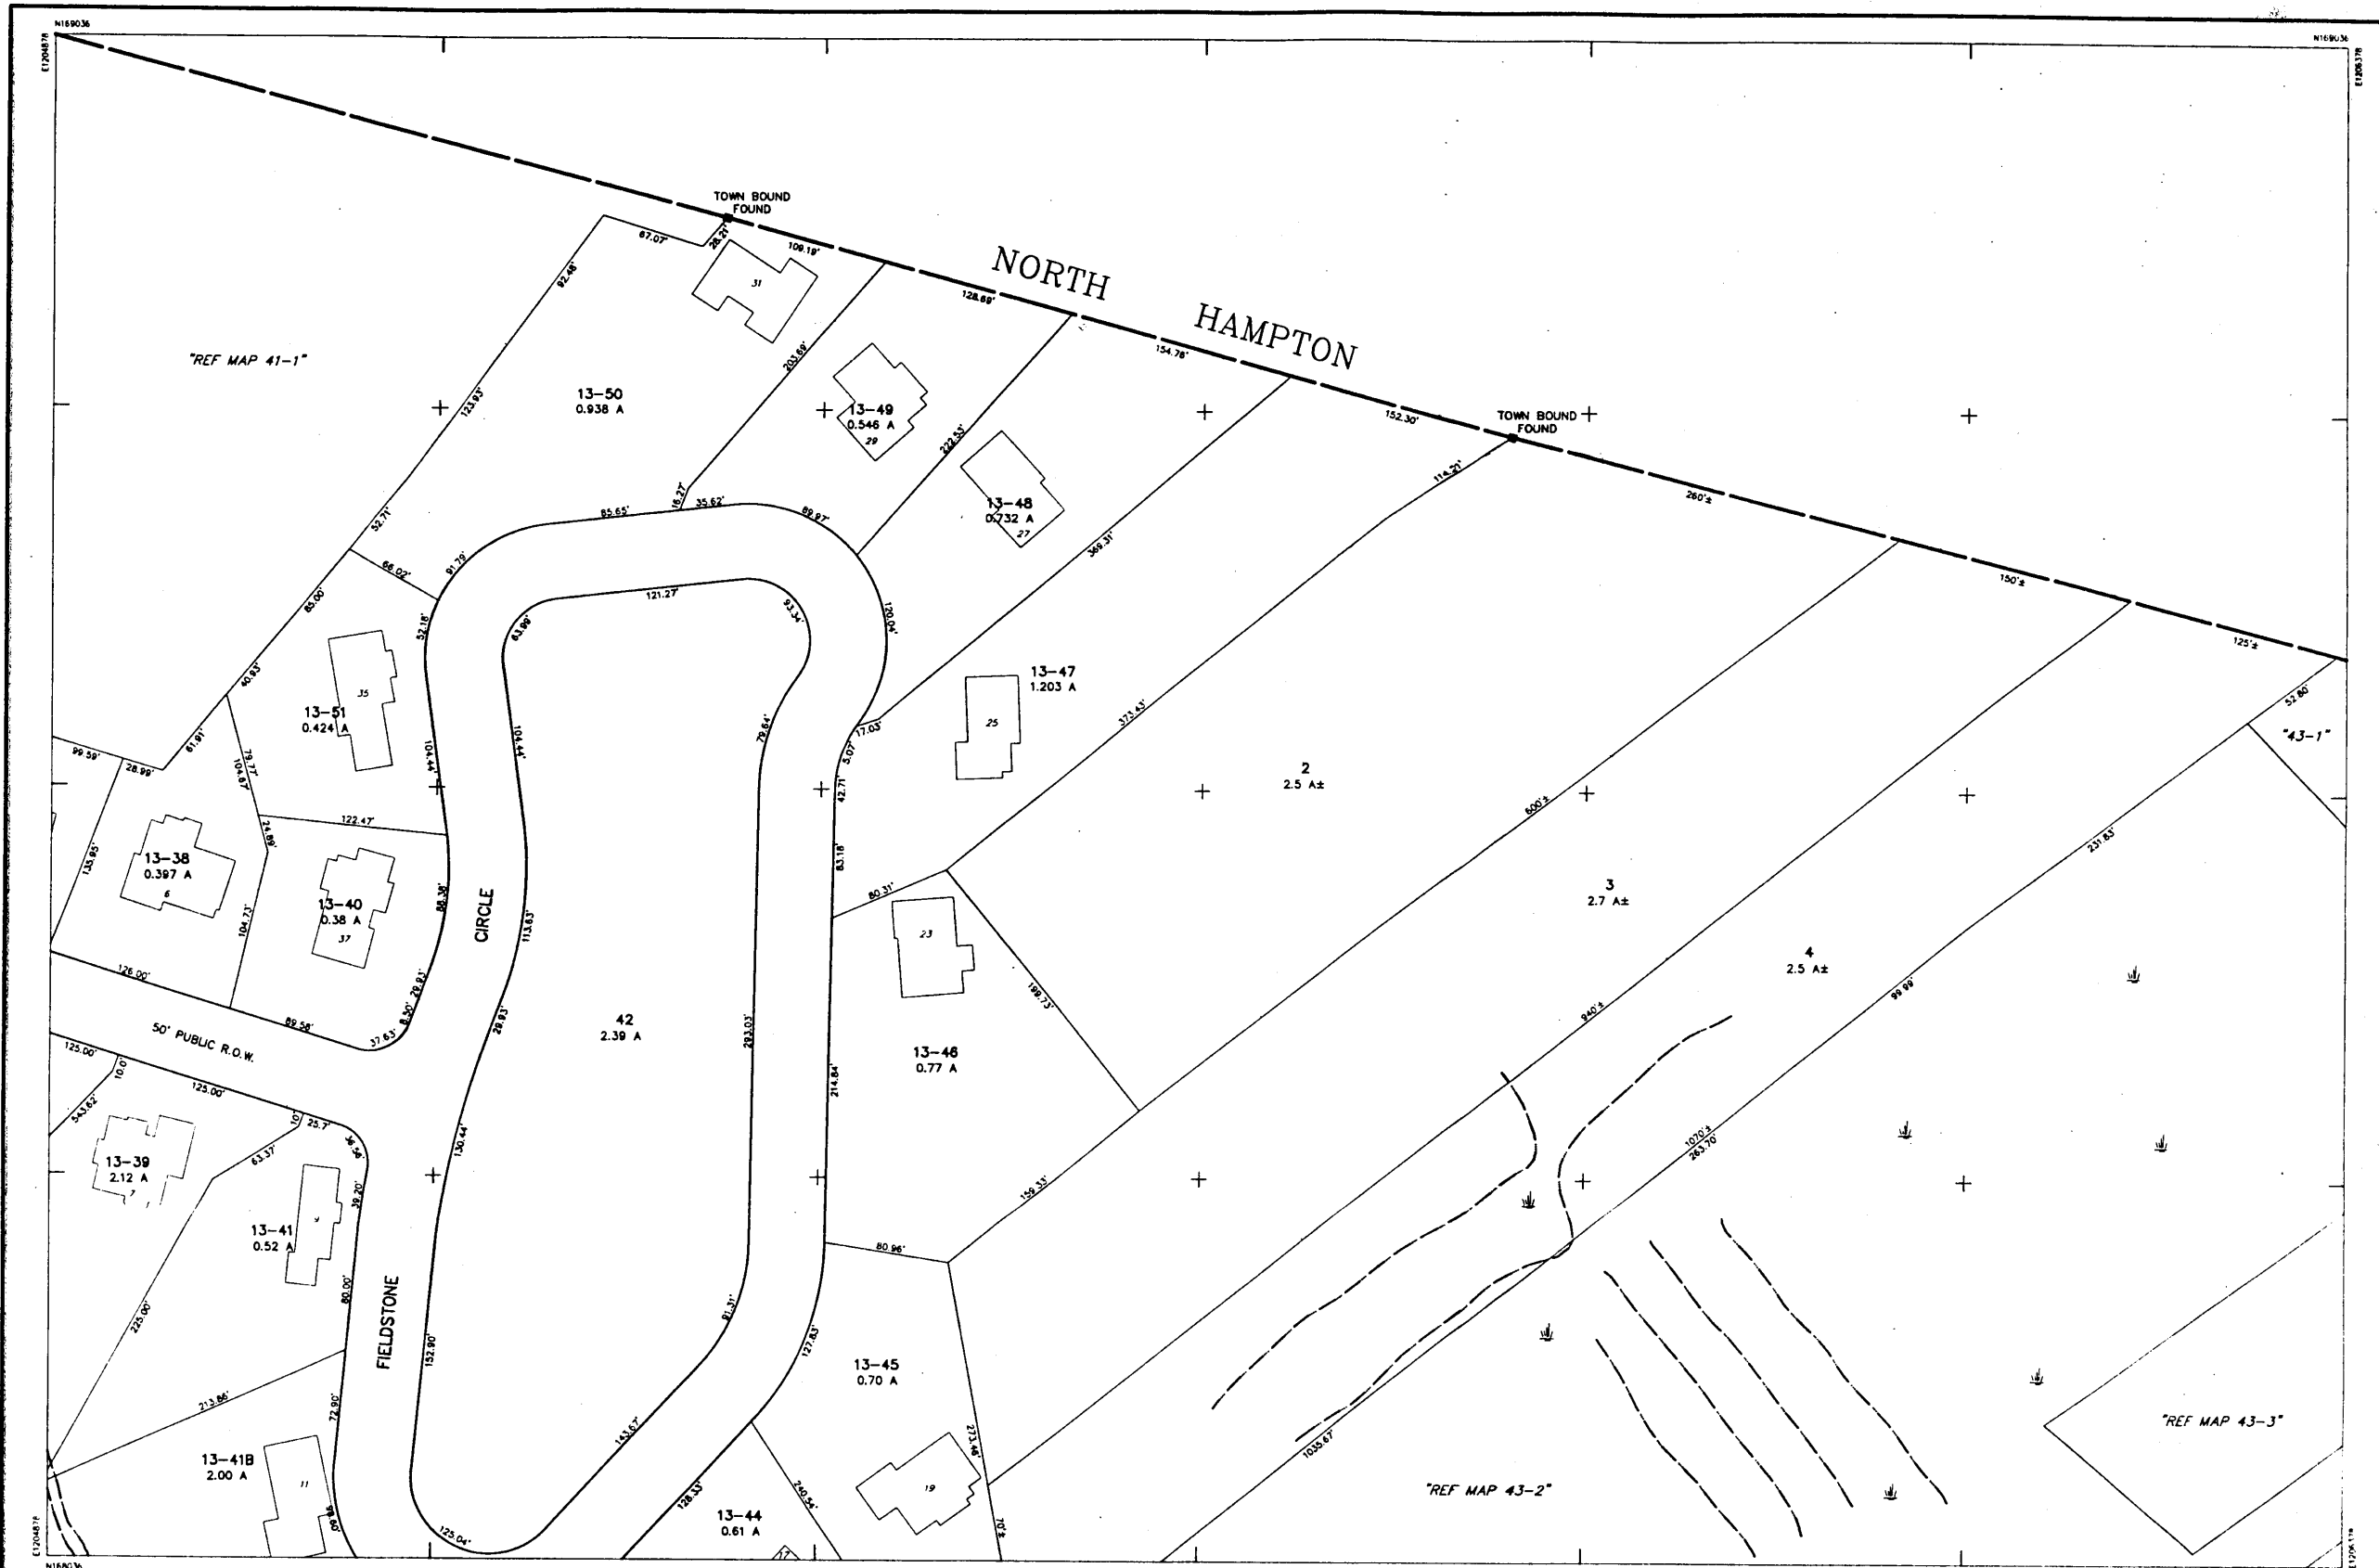

THIS MAP IS FOR ASSESSMENT PURPOSES ONLY.  
IT IS NOT VALID FOR LEGAL DESCRIPTION OR CONVEYANCE.

THE ORIGINAL HORIZONTAL DATUM WAS THE NEW HAMPSHIRE STATE PLANE  
COORDINATE SYSTEM HAD 1927. PRIOR TO DIGITIZING, C.A.I. CONVERTED THE  
DATUM TO NAD 1983.

ORIGINAL PROPERTY MAPS WERE PREPARED BY G & UNDERWOOD ENGINEERS, INC.  
MAPS ARE REVISED AND REPRINTED BY CARTOGRAPHIC ASSOCIATES, INC.

DIGITIZED IN 1996 BY  
**CARTOGRAPHIC ASSOC. INC.**  
PROFESSIONAL CONSULTANTS

MUNICIPAL MAPPING - GIS - PROPERTY APPRAISAL  
11 PLEASANT STREET, P.O. BOX 287, LITTLETON, NEW HAMPSHIRE 03561  
(603)444-6768 - 1(800)322-4540 - FAX (603)444-1368

AREA ..... 2.43 A OR 2.43 A±  
DIMENSION ..... 100'  
MATCH REFERENCE ..... 7/8"-2"  
RIGHT OF WAY ..... ---  
POOL .....   
WATER .....   
WETLANDS .....

LEGEND  
BUILDING .....   
BUILDING NUMBER ..... 370  
COMMON OWNERSHIP .....   
EASEMENT .....

SCALE : 1" = 50'


FEET 0 50 100 150  
METERS 0 12.5 25 37.5

REVISED TO : April 1, 1998


PROPERTY MAPS  
**HAMPTON**  
NEW HAMPSHIRE

INDEX DIAGRAM  
30 41 43 54 55 58

MAP NO.  
**42**

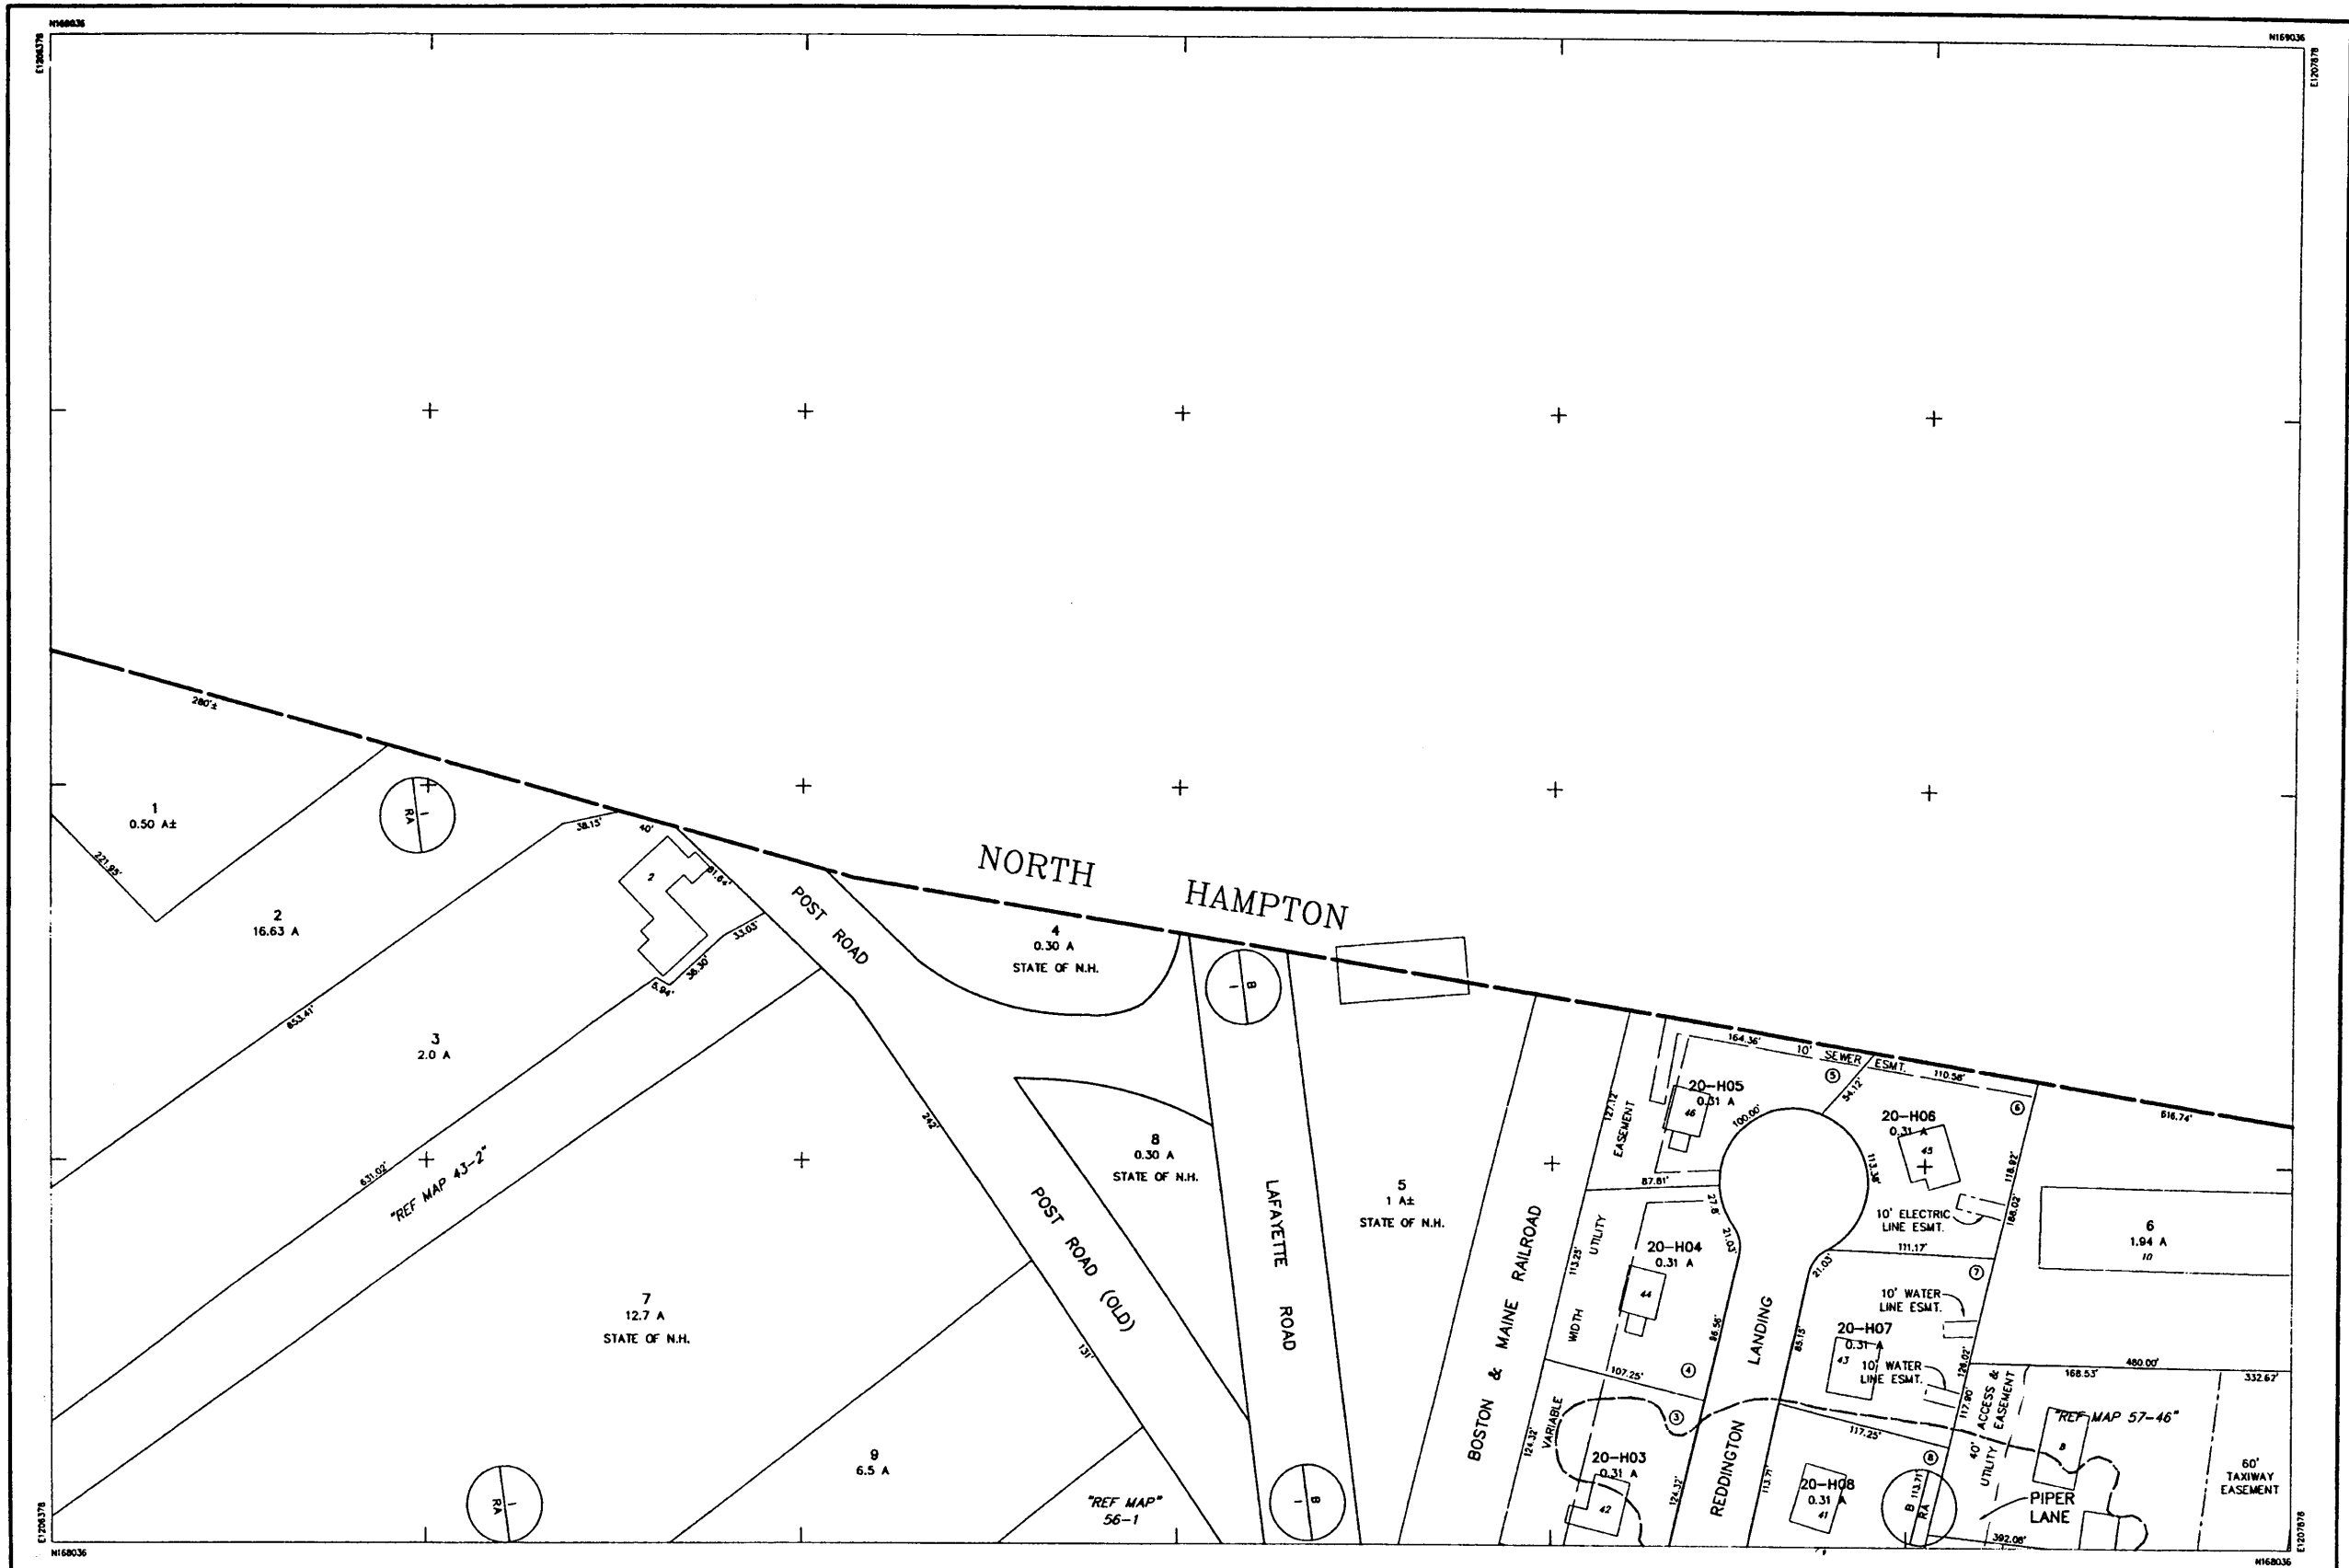

<p>THIS MAP IS FOR ASSESSMENT PURPOSES ONLY. IT IS NOT VALID FOR LEGAL DESCRIPTION OR CONVEYANCE.</p> <p>THE ORIGINAL HORIZONTAL DATUM WAS THE NEW HAMPSHIRE STATE PLANE COORDINATE SYSTEM HAD 1927. PRIOR TO DIGITIZING, C.A.I. CONVERTED THE DATUM TO NAD 1983.</p> <p>ORIGINAL PROPERTY MAPS WERE PREPARED BY G &amp; UNDERWOOD ENGINEERS, INC. MAPS ARE REVISED AND REPRINTED BY CARTOGRAPHIC ASSOCIATES, INC.</p>	<p>DIGITIZED IN 1996 BY <b>CARTOGRAPHIC ASSOC. INC.</b> PROFESSIONAL CONSULTANTS</p> <p>MUNICIPAL MAPPING - GIS - PUBLIC WORKS INFORMATION MANAGEMENT 11 PLEASANT STREET, P.O. BOX 297, LITTLETON, NEW HAMPSHIRE 03041 (603)444-6768 - (800)322-4340 - FAX (603)444-1366 - WWW.CAI-INFO.COM</p>	<p>AREA . . . . . 2.43 A OR 2.43 A± DIMENSION . . . . . 100' MATCH REFERENCE . . . . . 7/8" - 2" RIGHT OF WAY . . . . . POOL . . . . . WATER . . . . .</p>	<p>LEGEND</p> <p>BUILDING . . . . . BUILDING NUMBER . . . . . COMMON OWNERSHIP . . . . . EASEMENT . . . . . WETLANDS . . . . .</p>	<p>SCALE : 1" = 50'</p> <p>FEET 0 50 100 150 METERS 0 12.5 25 37.5</p> <p>REVISED TO : APR 01 2000</p>	<p>PROPERTY MAPS <b>HAMPTON</b> NEW HAMPSHIRE</p>	<p>INDEX DIAGRAM</p> <table border="1"> <tr> <td>42</td> <td>44</td> </tr> <tr> <td>55</td> <td>57</td> </tr> </table>	42	44	55	57	<p>MAP NO. <b>43</b></p>
42	44										
55	57										

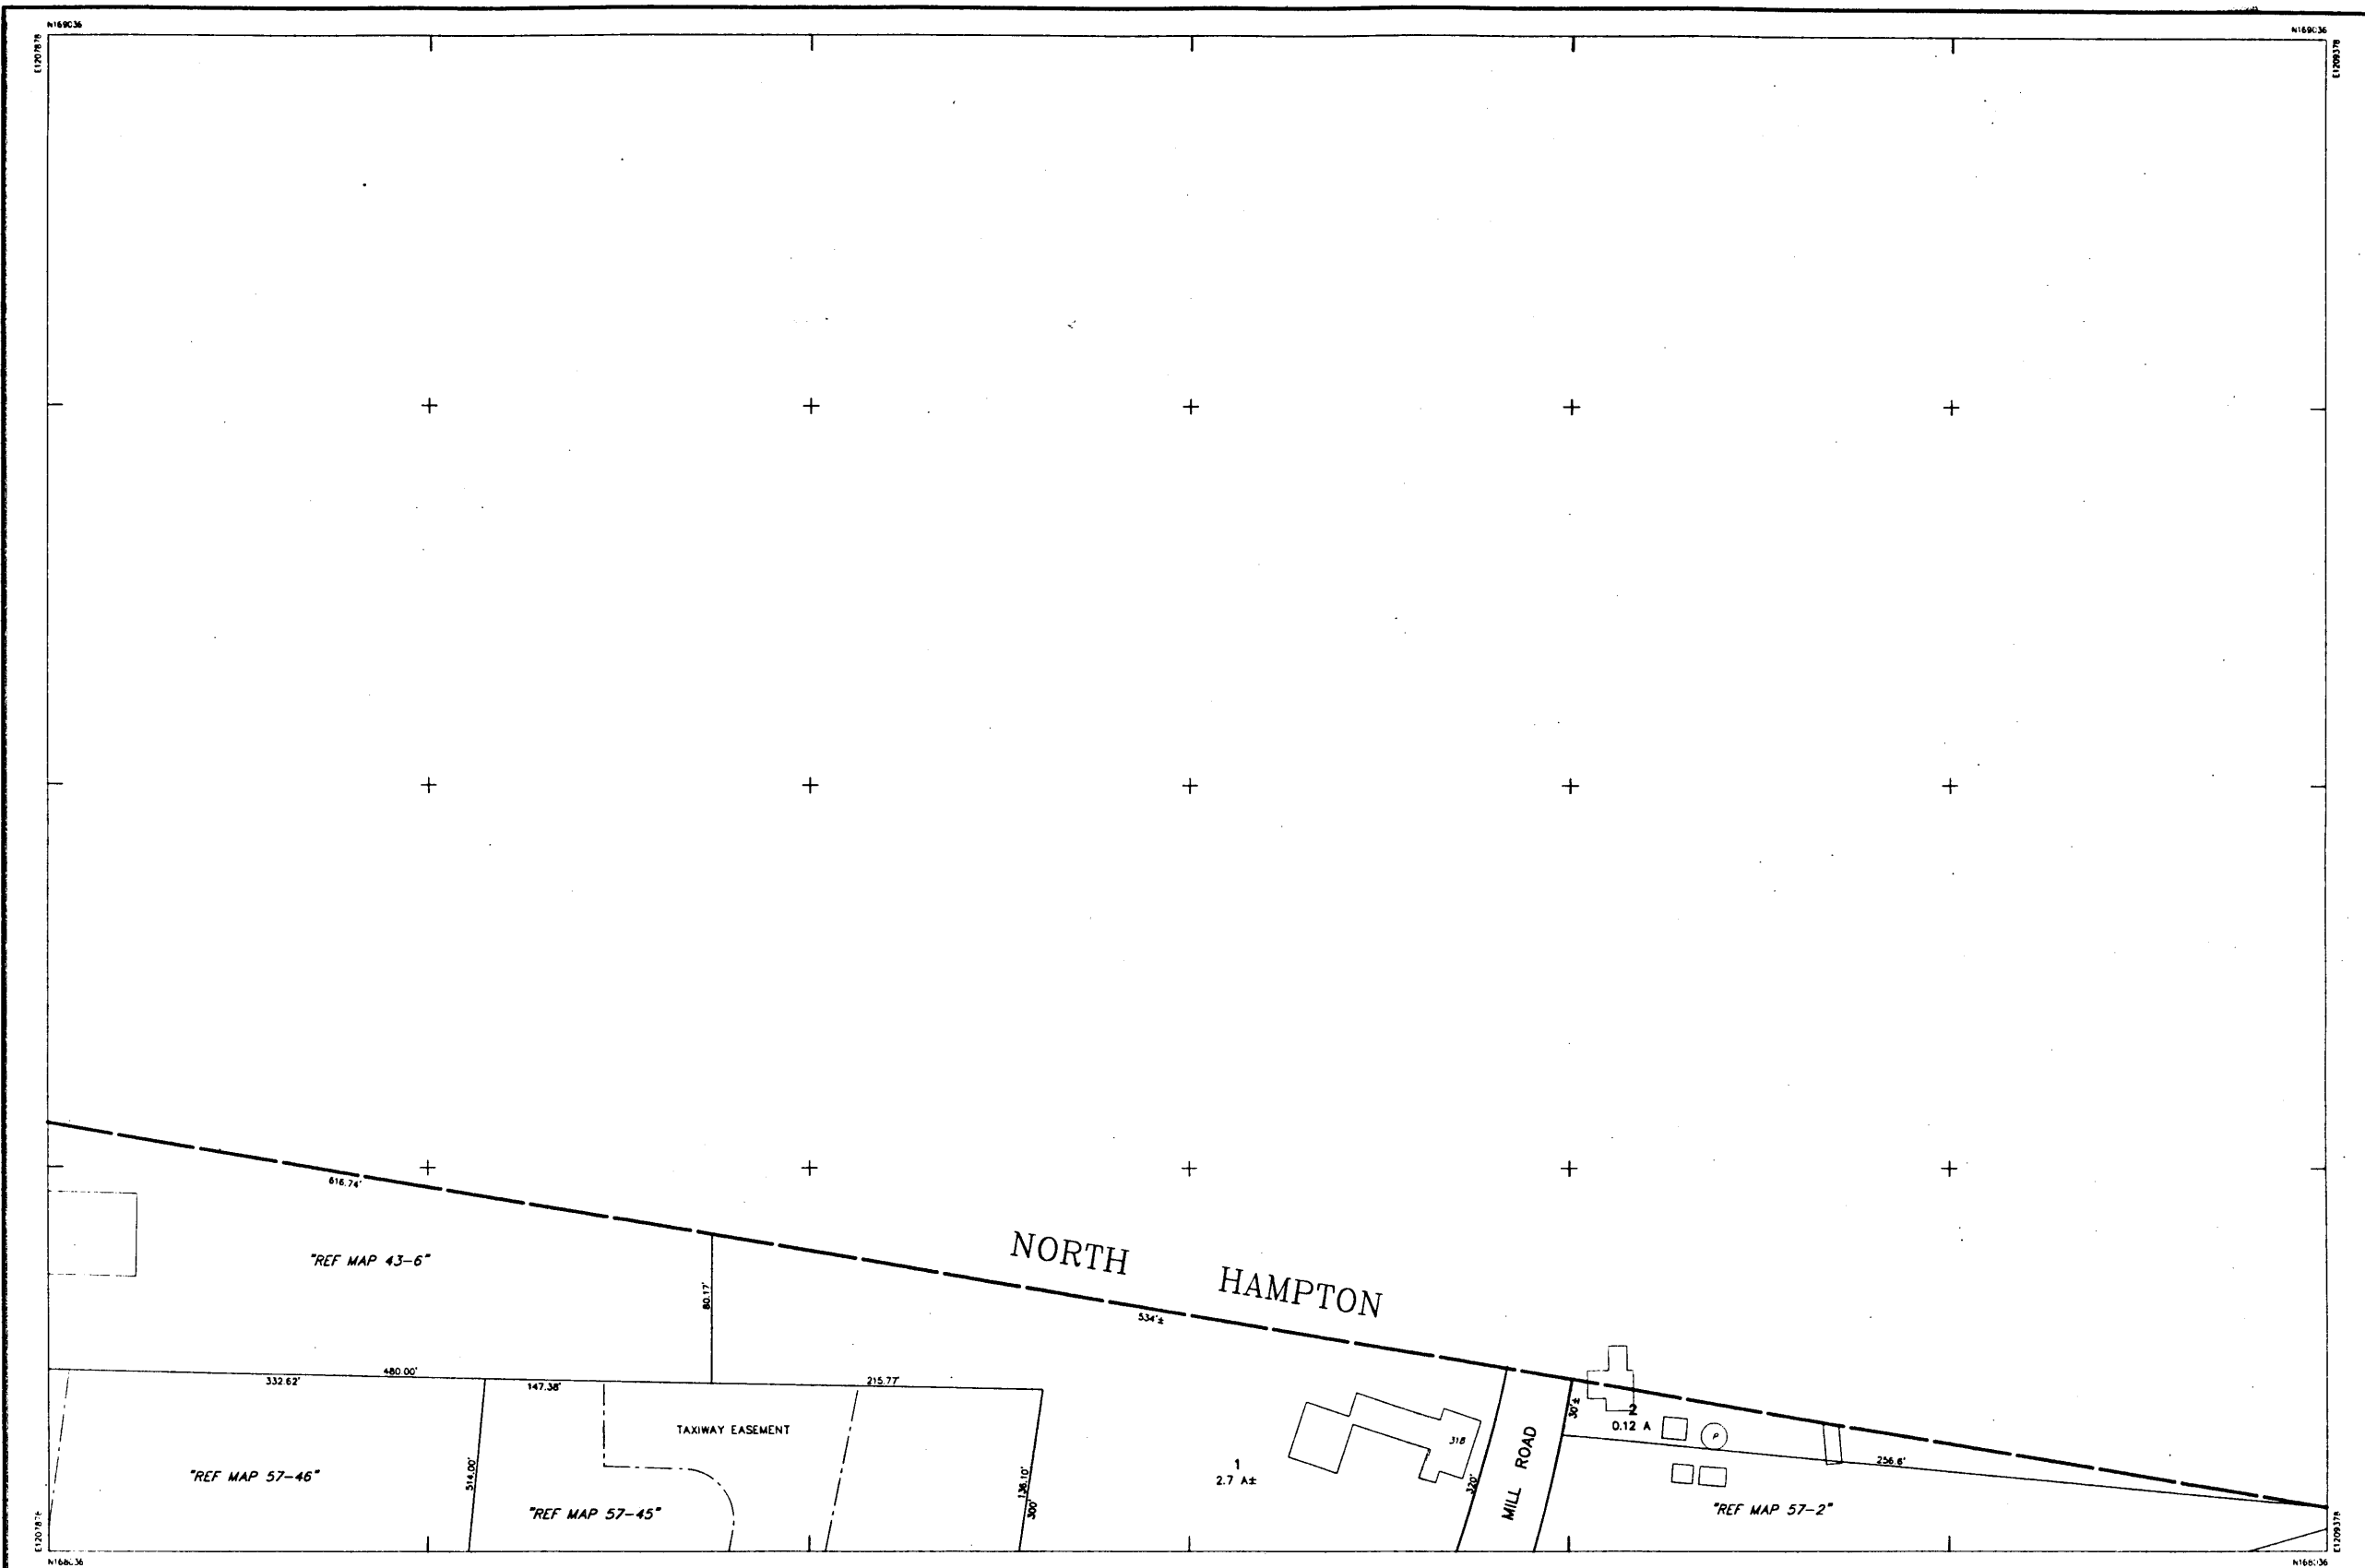

THIS MAP IS FOR ASSESSMENT PURPOSES ONLY.  
IT IS NOT VALID FOR LEGAL DESCRIPTION OR CONVEYANCE.

THE ORIGINAL HORIZONTAL DATUM WAS THE NEW HAMPSHIRE STATE PLANE  
COORDINATE SYSTEM NAD 1927. PRIOR TO DIGITIZING, C.A.I. CONVERTED THE  
DATUM TO NAD 1983.

ORIGINAL PROPERTY MAPS WERE PREPARED BY G & UNDERWOOD ENGINEERS, INC.  
MAPS ARE REVISED AND REPRINTED BY CARTOGRAPHIC ASSOCIATES, INC.

DIGITIZED IN 1996 BY  
**CARTOGRAPHIC ASSOC. INC.**  
PROFESSIONAL CONSULTANTS

MUNICIPAL MAPPING - GIS - PROPERTY APPRAISAL  
11 PLEASANT STREET, P.O. BOX 287, LITTLETON, NEW HAMPSHIRE 03561  
(603)444-6768 - 1(800)322-4540 - FAX (603)444-1366


LEGEND	
AREA . . . . . 2.43 A OR 2.43 A±	BUILDING . . . . .
DIMENSION . . . . . 100'	BUILDING NUMBER . . . . . 318
MATCH REFERENCE . . . . . 76-2"	COMMON OWNERSHIP . . . . .
RIGHT OF WAY . . . . .	EASEMENT . . . . .
POOL . . . . .	WETLANDS . . . . .
WATER . . . . .	

SCALE : 1" = 50'


FEET 0 50 100 150  
METERS 0 12.5 25 37.5

REVISED TO : April 1, 1998


PROPERTY MAPS  
**HAMPTON**  
NEW HAMPSHIRE

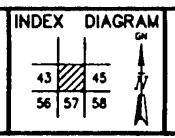

MAP NO.  
**44**

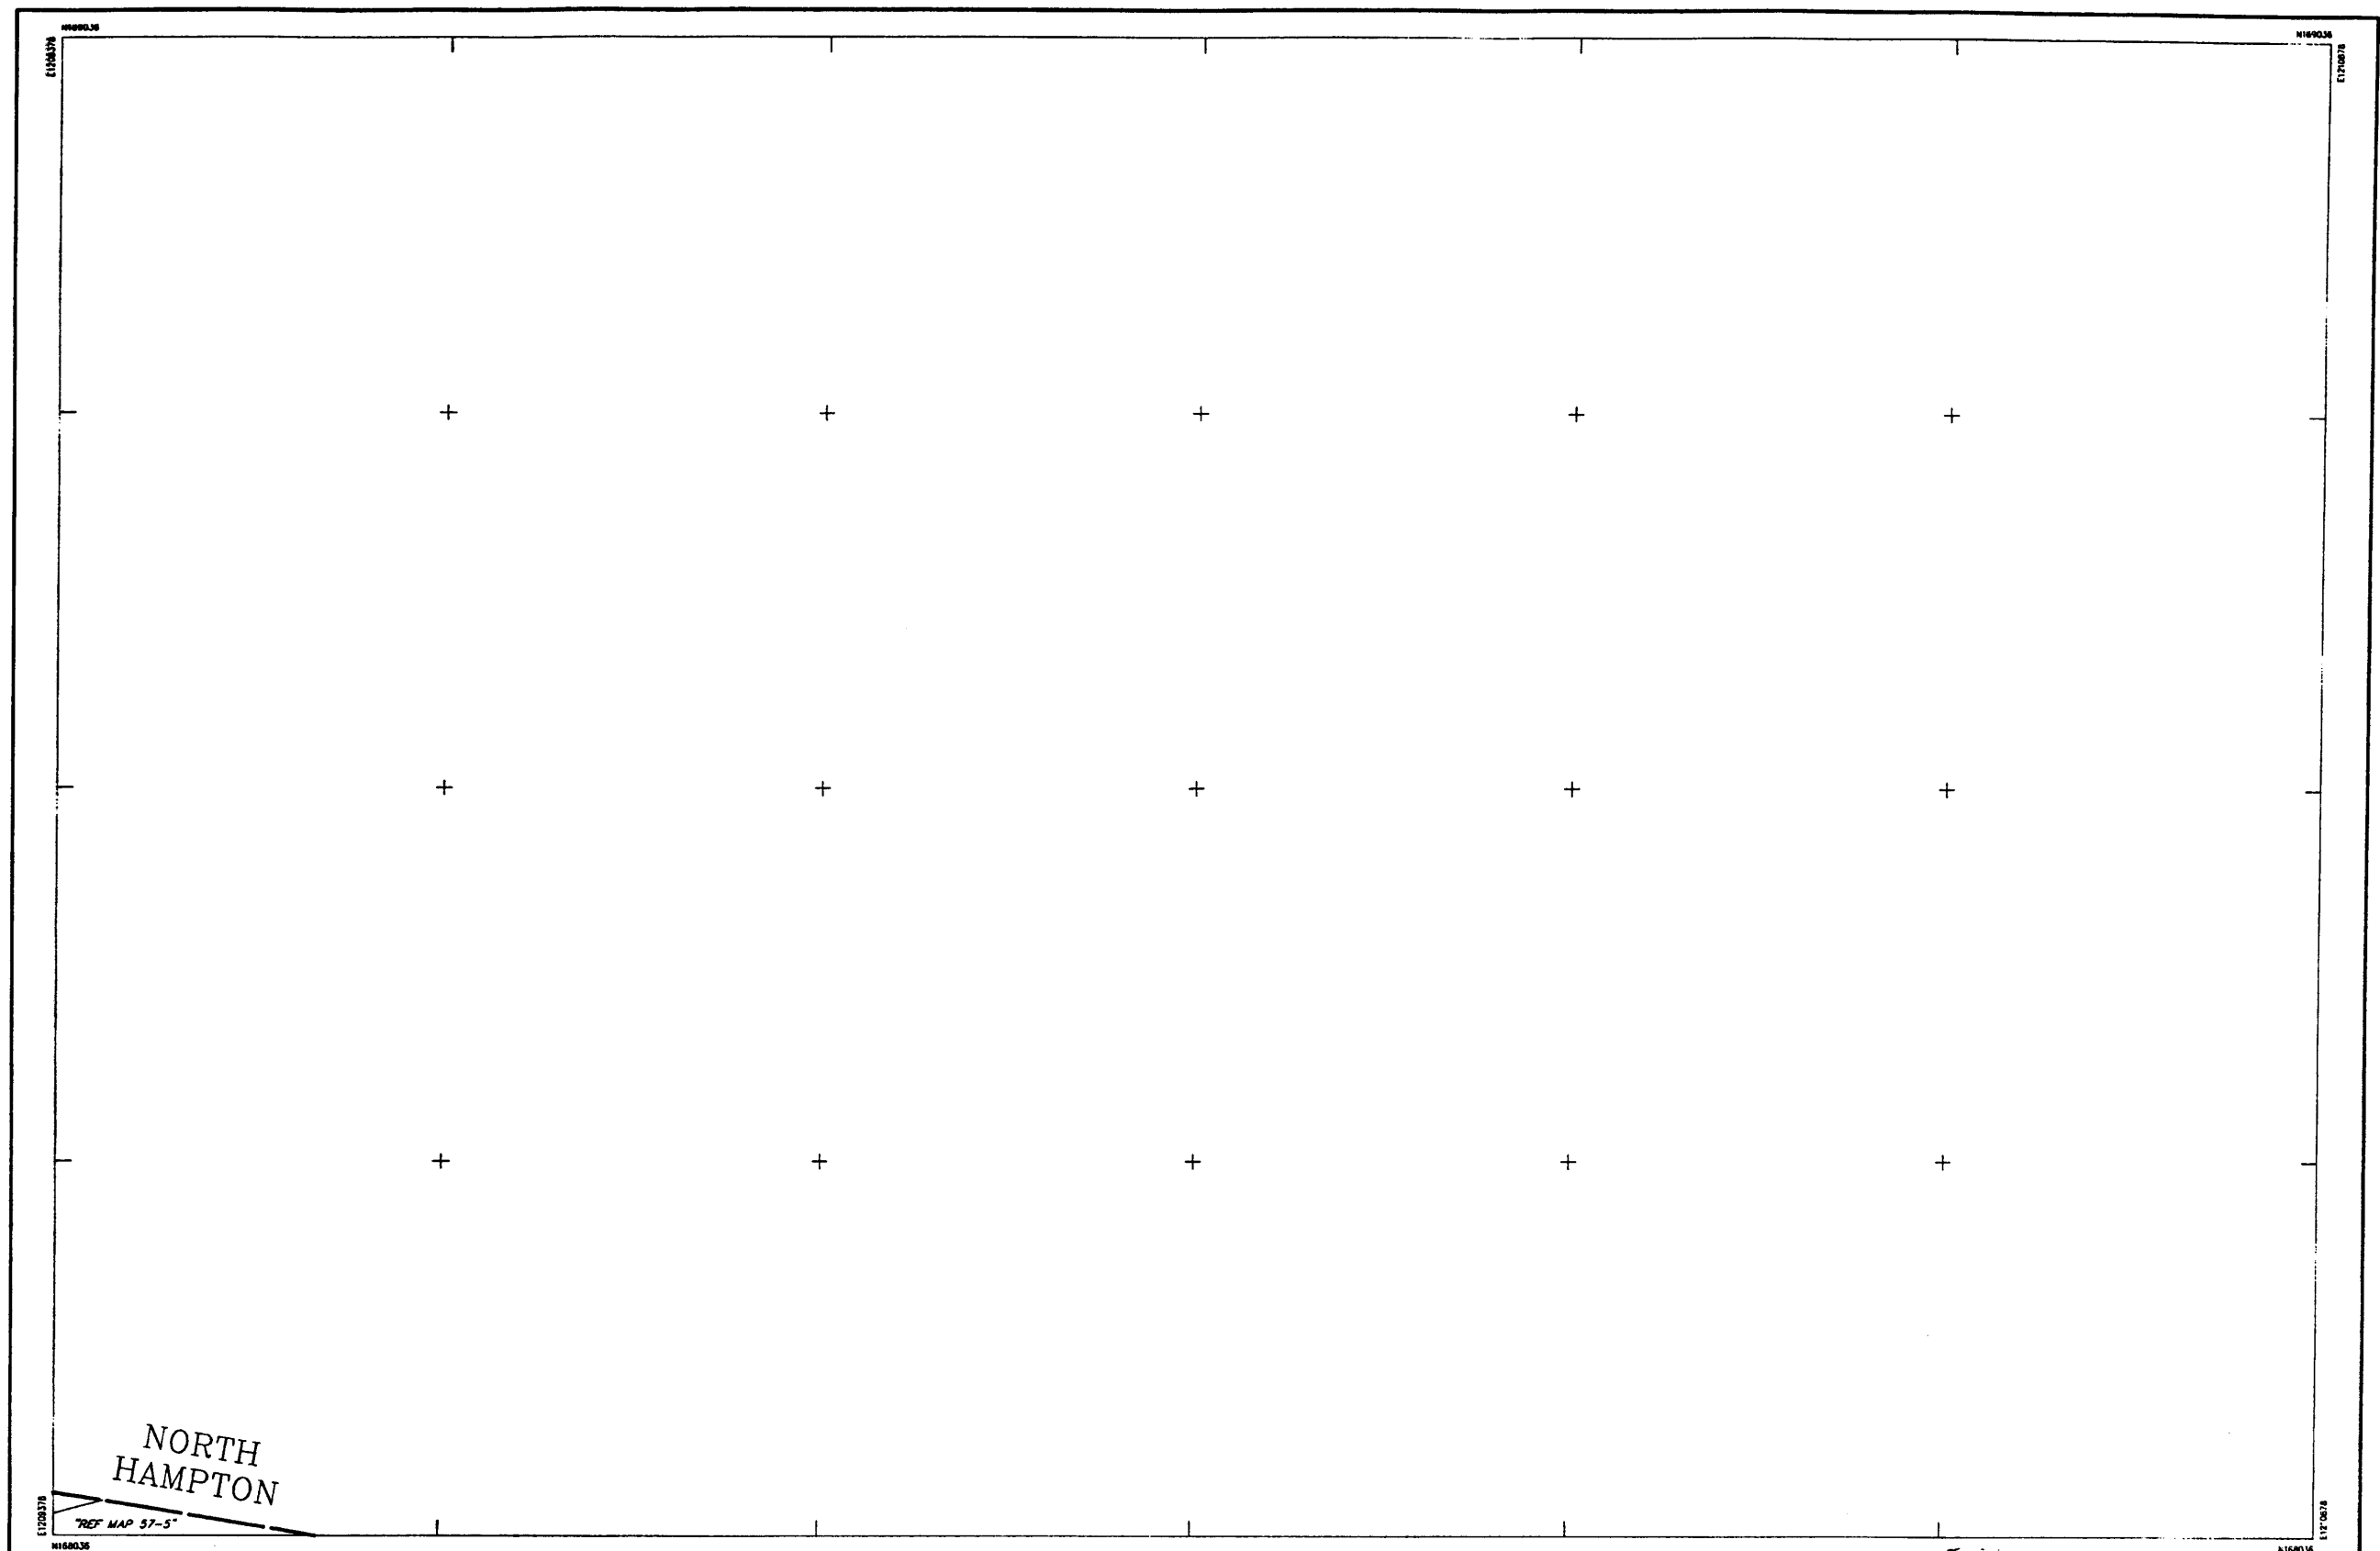

<p>THIS MAP IS FOR ASSESSMENT PURPOSES ONLY. IT IS NOT VALID FOR LEGAL DESCRIPTION OR CONVEYANCE.</p> <p>THE ORIGINAL HORIZONTAL DATUM WAS THE NEW HAMPSHIRE STATE PLANE COORDINATE SYSTEM HAD 1927. PRIOR TO DIGITIZING, C.A.I. CONVERTED THE DATUM TO NAD 1983.</p> <p>ORIGINAL PROPERTY MAPS WERE PREPARED BY G &amp; UNDERWOOD ENGINEERS, INC. MAPS ARE REVISED AND REPRINTED BY CARTOGRAPHIC ASSOCIATES, INC.</p>	<p>DIGITIZED IN 1996 BY <b>CARTOGRAPHIC ASSOC. INC.</b> PROFESSIONAL CONSULTANTS</p> <p>MUNICIPAL MAPPING - GIS - PROPERTY APPRAISAL 11 PLEASANT STREET, P.O. BOX 267, LITTLETON, NEW HAMPSHIRE 03561 (603)444-6768 - 1(800)322-4540 - FAX (603)444-1368</p>	<p>LEGEND</p> <p>AREA ..... 2.43 A OR 2.43 A±</p> <p>DIMENSION ..... 100'</p> <p>WATCH REFERENCE ..... "B-2"</p> <p>RIGHT OF WAY ..... ---</p> <p>POOL ..... (P)</p> <p>WATER ..... ~~~~~</p> <p>BUILDING ..... [Symbol]</p> <p>BUILDING NUMBER ..... 320</p> <p>COMMON OWNERSHIP ..... OR</p> <p>EASEMENT ..... ---</p> <p>WETLANDS ..... [Symbol]</p>	<p>SCALE : 1" = 50'</p> <p>FEET 0 50 100 150</p> <p>METERS 0 12.5 25 37.5</p> <p>REVISED TO : April 1, 1999</p>	<p>PROPERTY MAPS</p> <p><b>HAMPTON</b></p> <p>NEW HAMPSHIRE</p>	<p>INDEX DIAGRAM</p> <p>ON</p> <p>44 57 58 59</p>	<p>MAP NO.</p> <p><b>45</b></p>

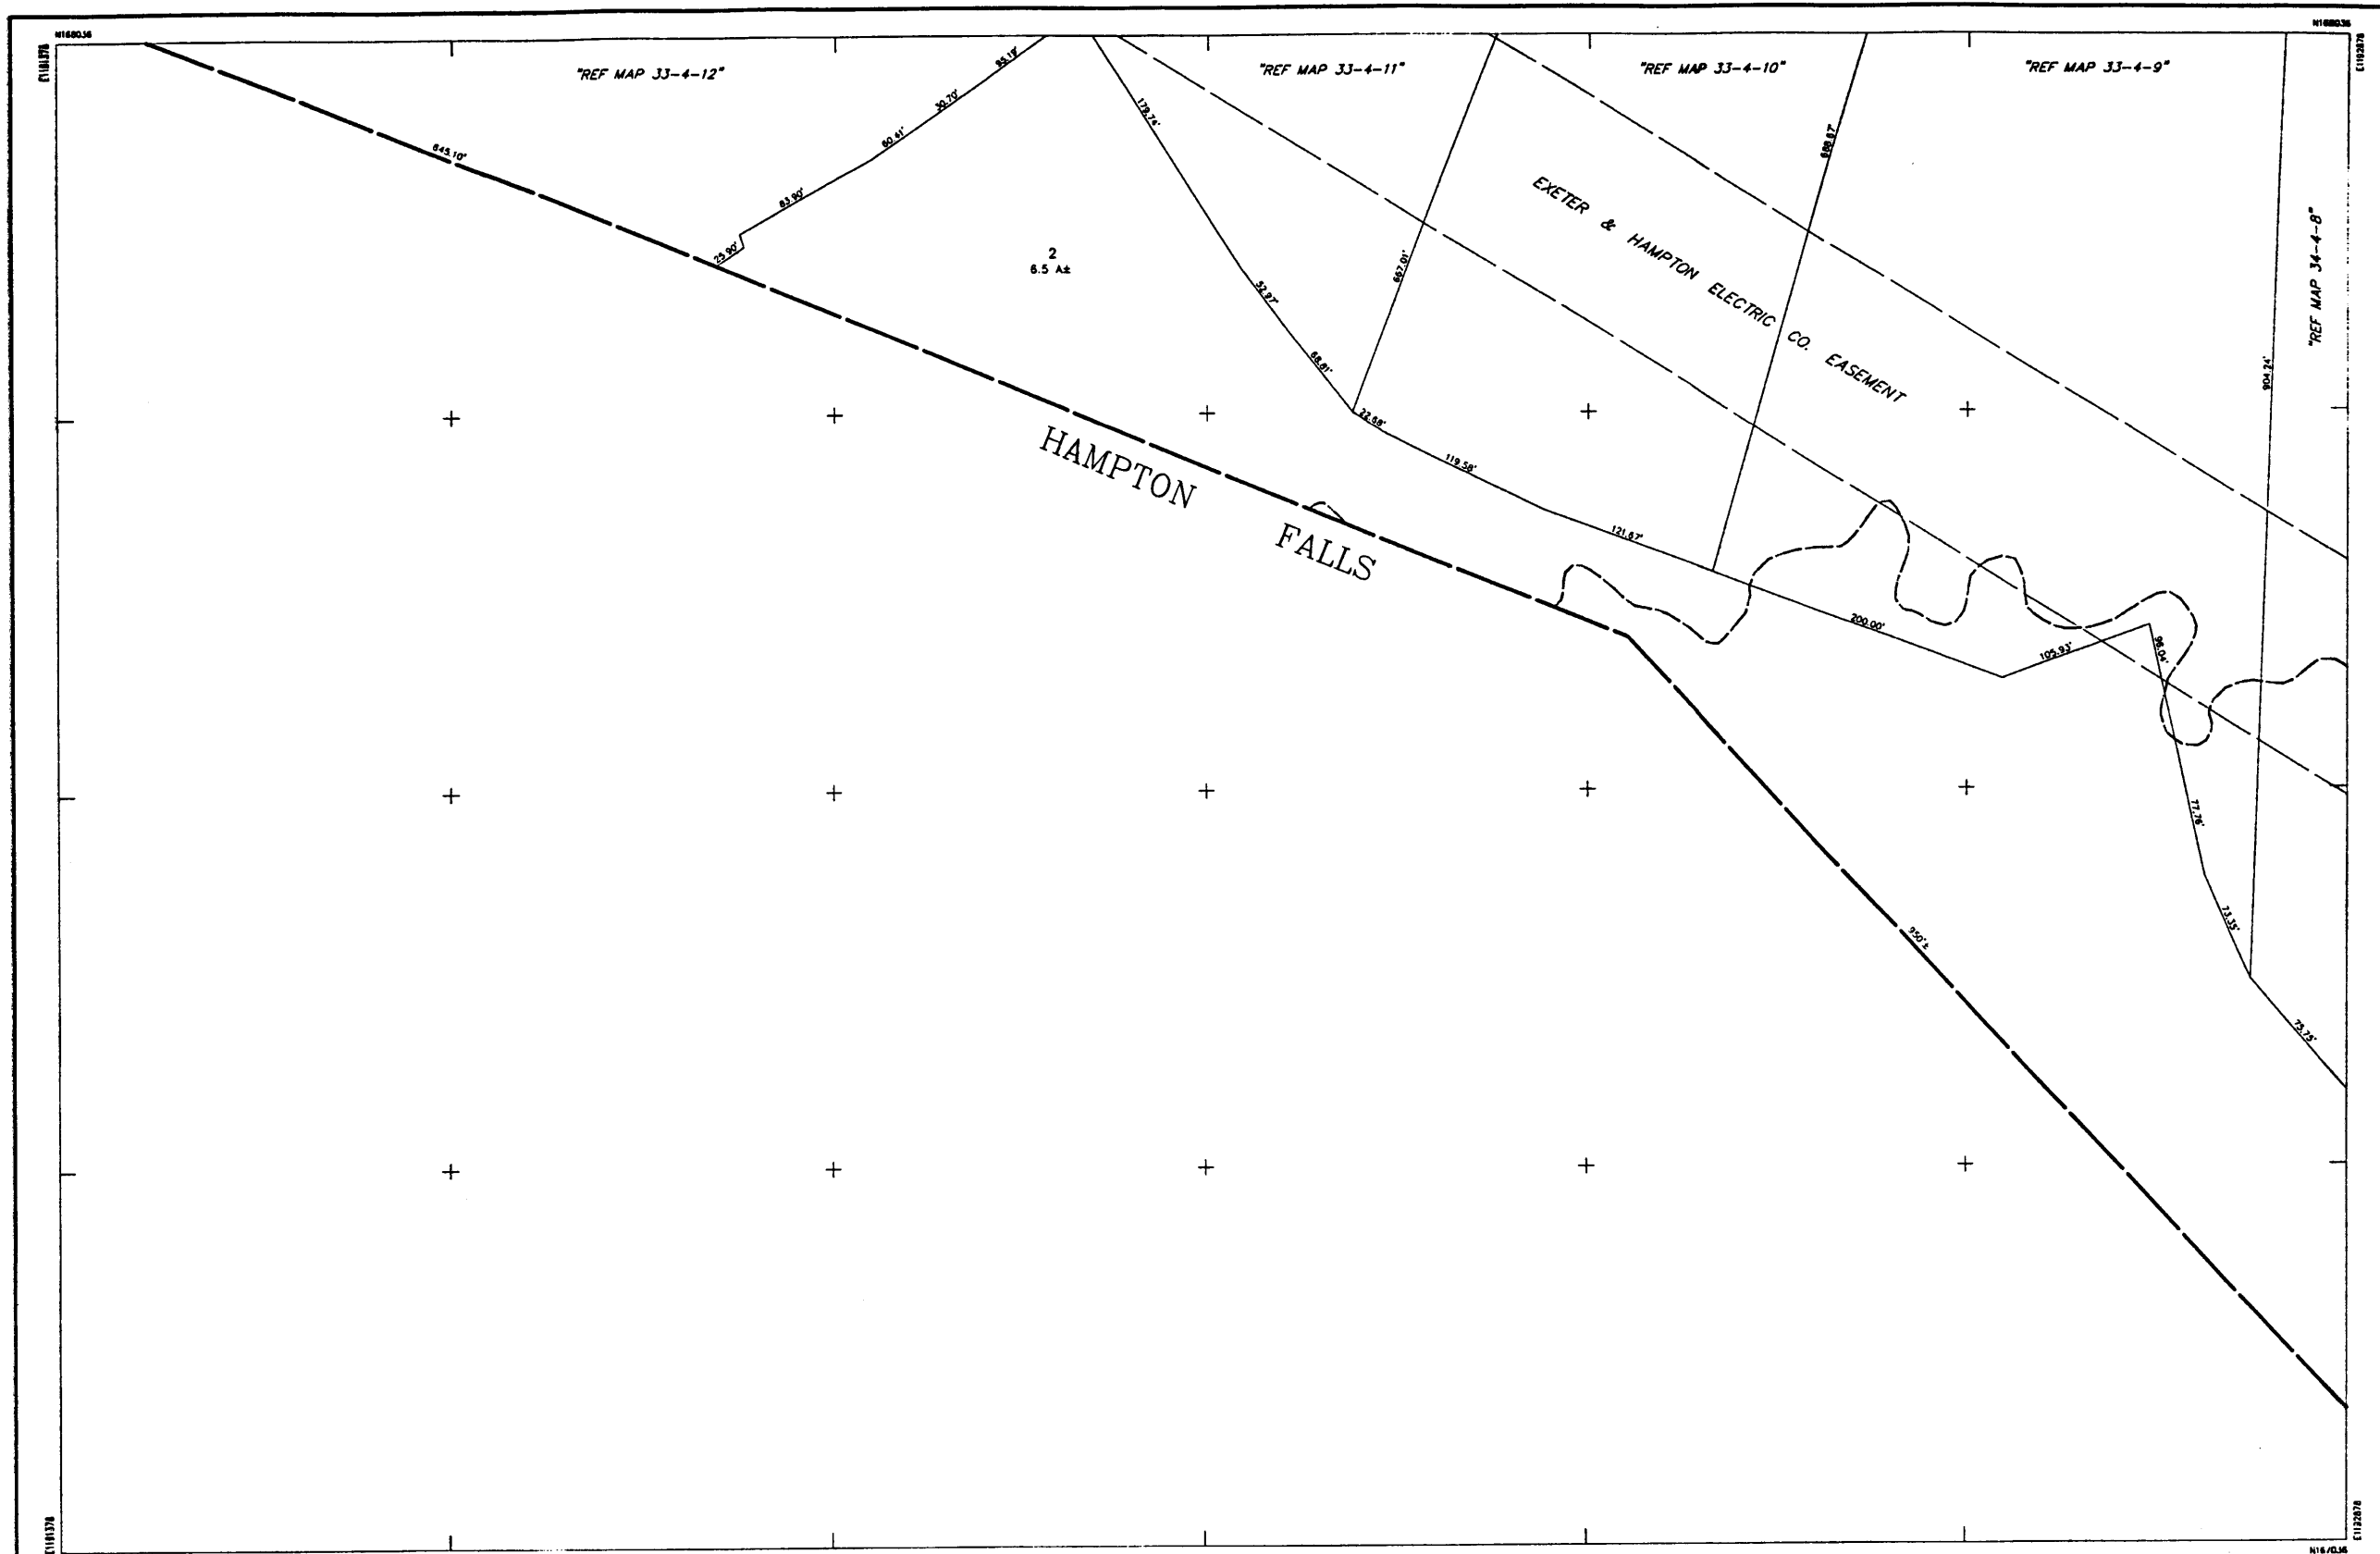

THIS MAP IS FOR ASSESSMENT PURPOSES ONLY.  
IT IS NOT VALID FOR LEGAL DESCRIPTION OR CONVEYANCE.

THE ORIGINAL HORIZONTAL DATUM WAS THE NEW HAMPSHIRE STATE PLANE  
COORDINATE SYSTEM HAD 1927. PRIOR TO DIGITIZING, C.A.I. CONVERTED THE  
DATUM TO NAD 1983.

ORIGINAL PROPERTY MAPS WERE PREPARED BY G & UNDERWOOD ENGINEERS, INC.  
MAPS ARE REVISED AND REPRINTED BY CARTOGRAPHIC ASSOCIATES, INC.

DIGITIZED IN 1996 BY  
**CARTOGRAPHIC ASSOC. INC.**  
PROFESSIONAL CONSULTANTS

MUNICIPAL MAPPING - GIS - PROPERTY APPRAISAL  
11 PLEASANT STREET, P.O. BOX 267, LITTLETON, NEW HAMPSHIRE 03561  
(603)444-6766 - 1(800)322-4540 - FAX (603)444-1366

AREA ..... 2.43 A OR 2.43 A±  
DIMENSION ..... 100'  
MATCH REFERENCE ..... 7'-3"  
RIGHT OF WAY ..... ---  
POOL .....   
WATER .....   
OR

#### LEGEND


BUILDING .....   
BUILDING NUMBER ..... 320 OR ---  
COMMON OWNERSHIP .....   
EASEMENT .....   
WETLANDS .....

SCALE: 1" = 50'  
FEET   
METERS   
REVISED TO: April 1, 1999

PROPERTY MAPS  
**HAMPTON**  
NEW HAMPSHIRE

INDEX DIAGRAM

MAP NO.  
**46**

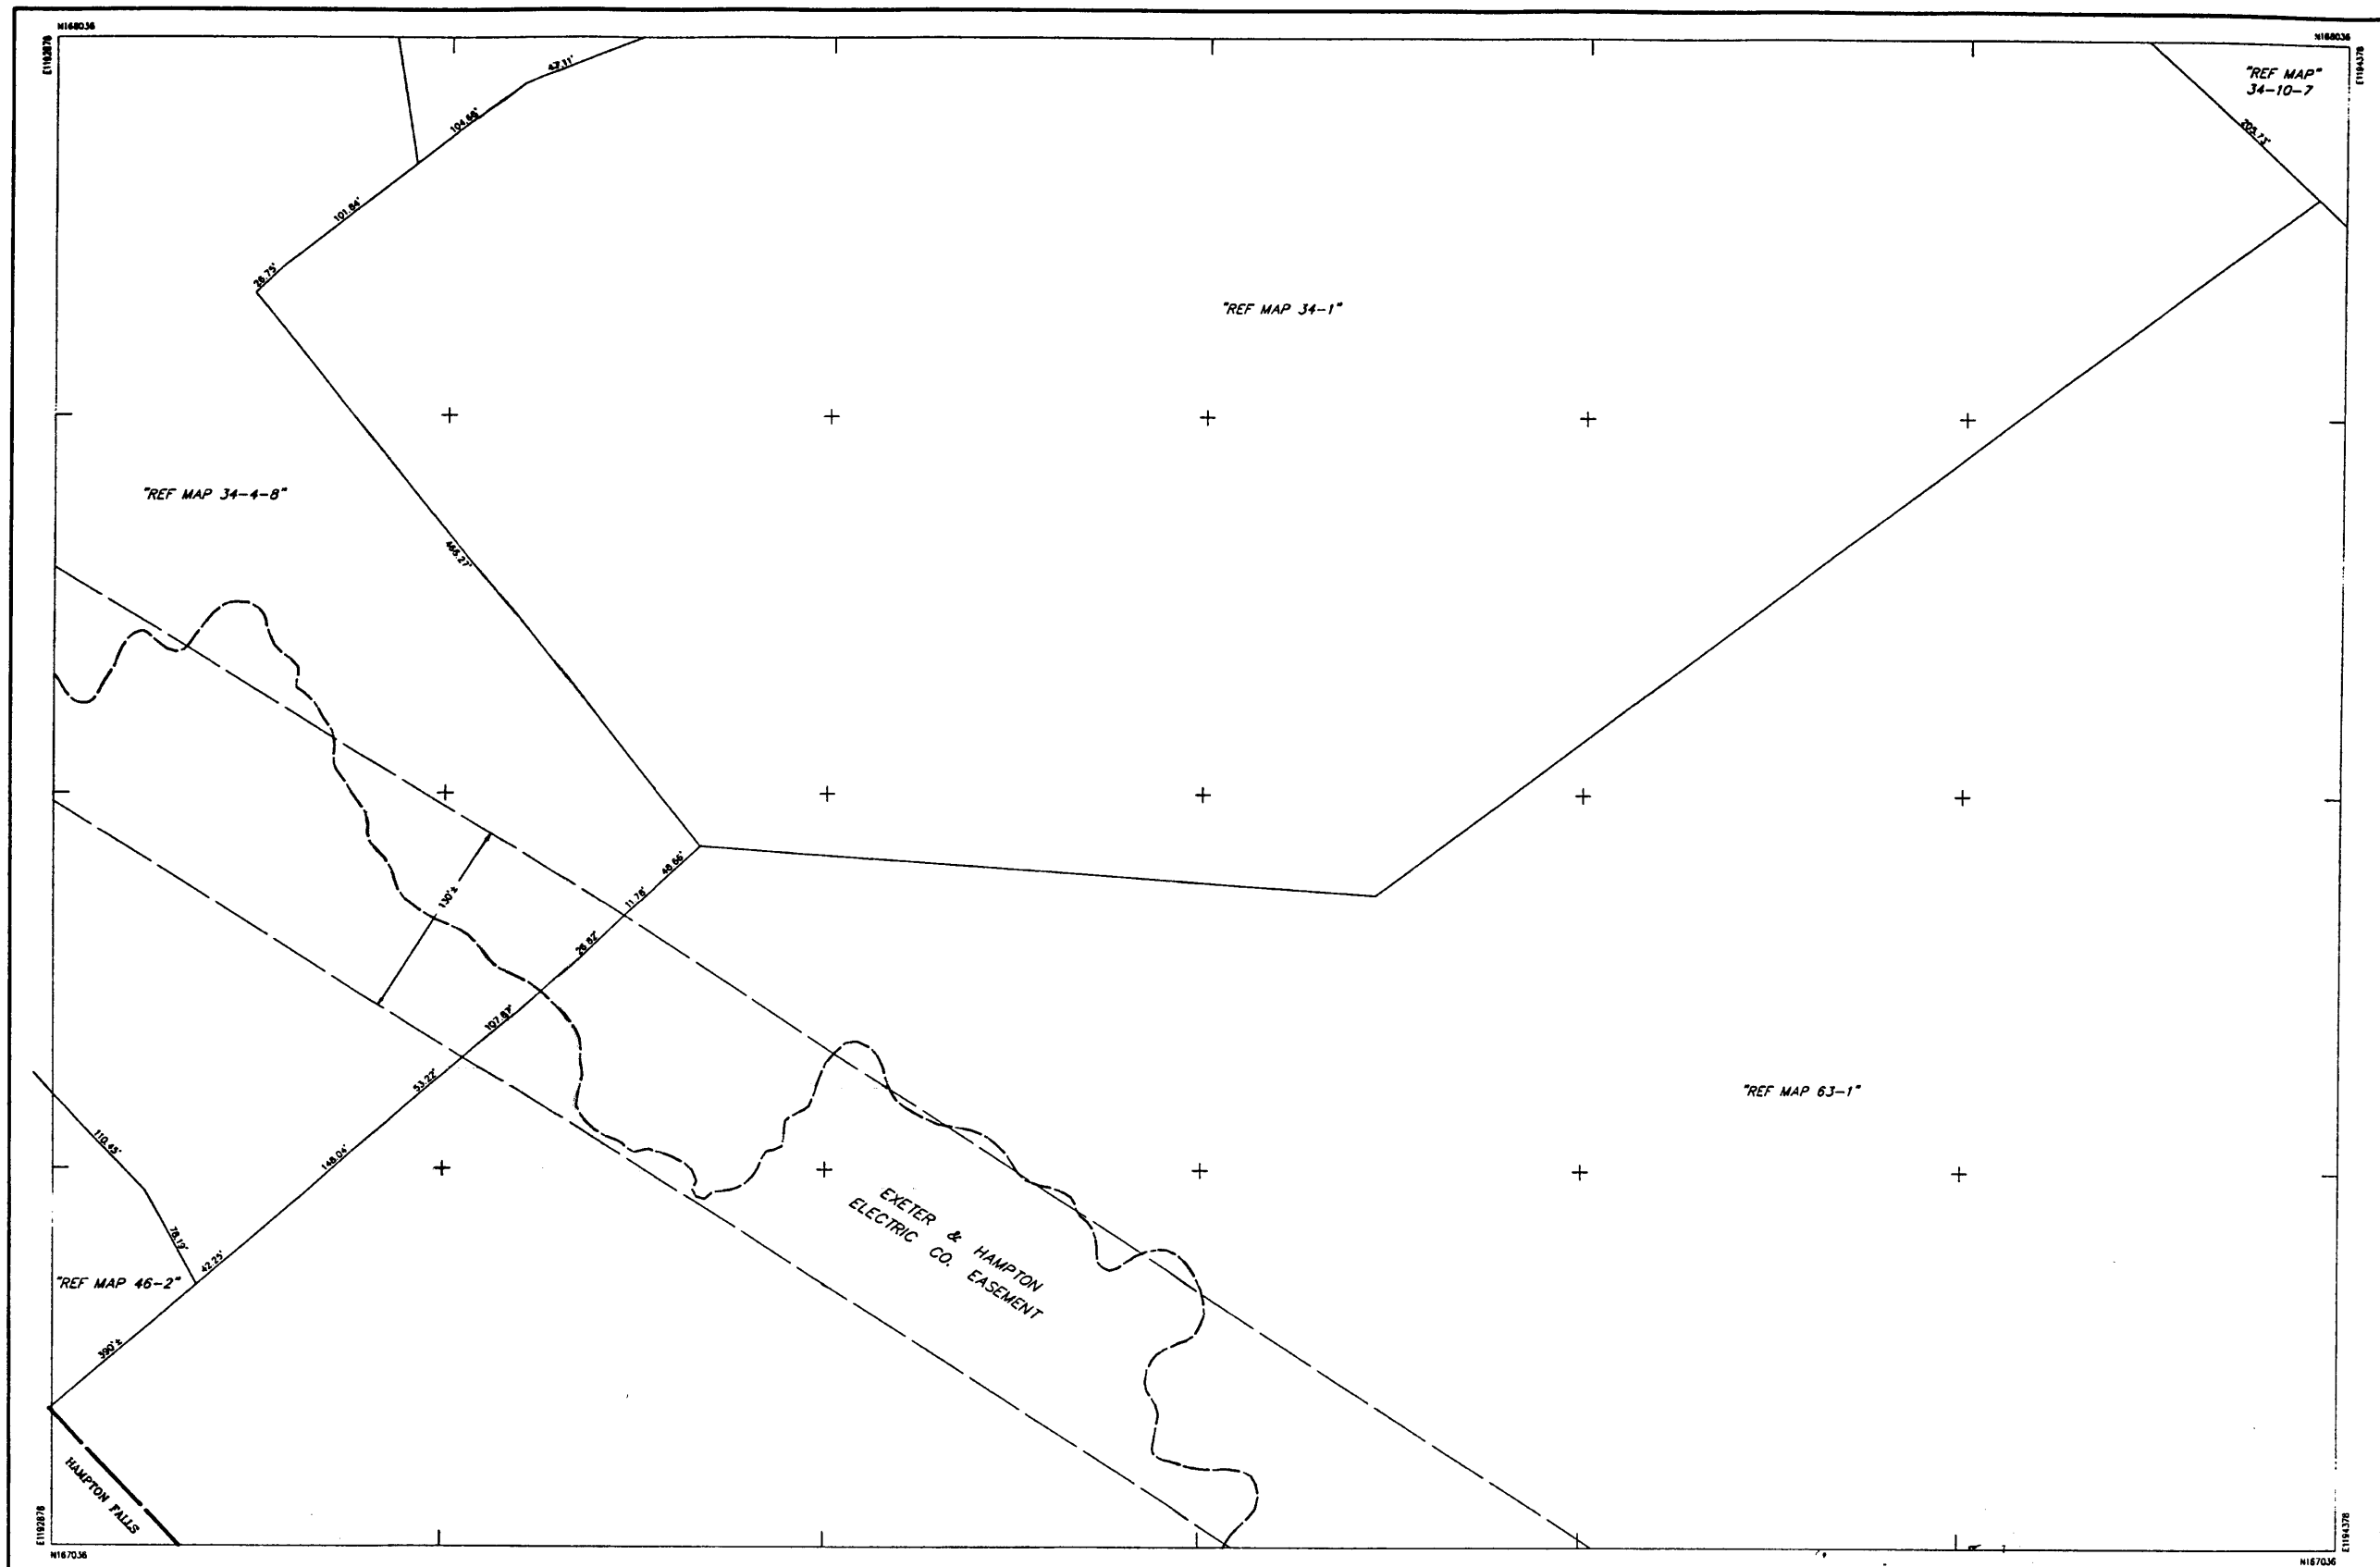

THIS MAP IS FOR ASSESSMENT PURPOSES ONLY.  
IT IS NOT VALID FOR LEGAL DESCRIPTION OR CONVEYANCE.

THE ORIGINAL HORIZONTAL DATUM WAS THE NEW HAMPSHIRE STATE PLANE  
COORDINATE SYSTEM HAD 1927. PRIOR TO DIGITIZING, C.A.I. CONVERTED THE  
DATUM TO NAD 1983.

ORIGINAL PROPERTY MAPS WERE PREPARED BY G. & UNDERWOOD ENGINEERS, INC.  
MAPS ARE REVISED AND REPRINTED BY CARTOGRAPHIC ASSOCIATES, INC.

DIGITIZED IN 1996 BY  
**CARTOGRAPHIC ASSOC. INC.**  
PROFESSIONAL CONSULTANTS

MUNICIPAL MAPPING - GIS - PROPERTY APPRAISAL  
11 PLEASANT STREET, P.O. BOX 287, LITTLETON, NEW HAMPSHIRE 03561  
(603)444-6766 - 1(800)322-4540 - FAX (603)444-1368

AREA . . . . . 2.43 A OR 2.43 Ac  
DIMENSION . . . . . 100'  
MATCH REFERENCE . . . . . "18-2"  
RIGHT OF WAY . . . . .  
POOL . . . . .  
WATER . . . . .

LEGEND

BUILDING . . . . .  
BUILDING NUMBER . . . . . 320  
COMMON OWNERSHIP . . . . . OR  
EASEMENT . . . . .  
WETLANDS . . . . .

SCALE : 1" = 50'

FEET 0 50 100 150  
METERS 0 12.5 25 37.5


REVISED TO : April 1, 1999

PROPERTY MAPS  
**HAMPTON**  
NEW HAMPSHIRE

INDEX DIAGRAM

33	34	35
46	48	
62	63	

MAP NO.  
**47**

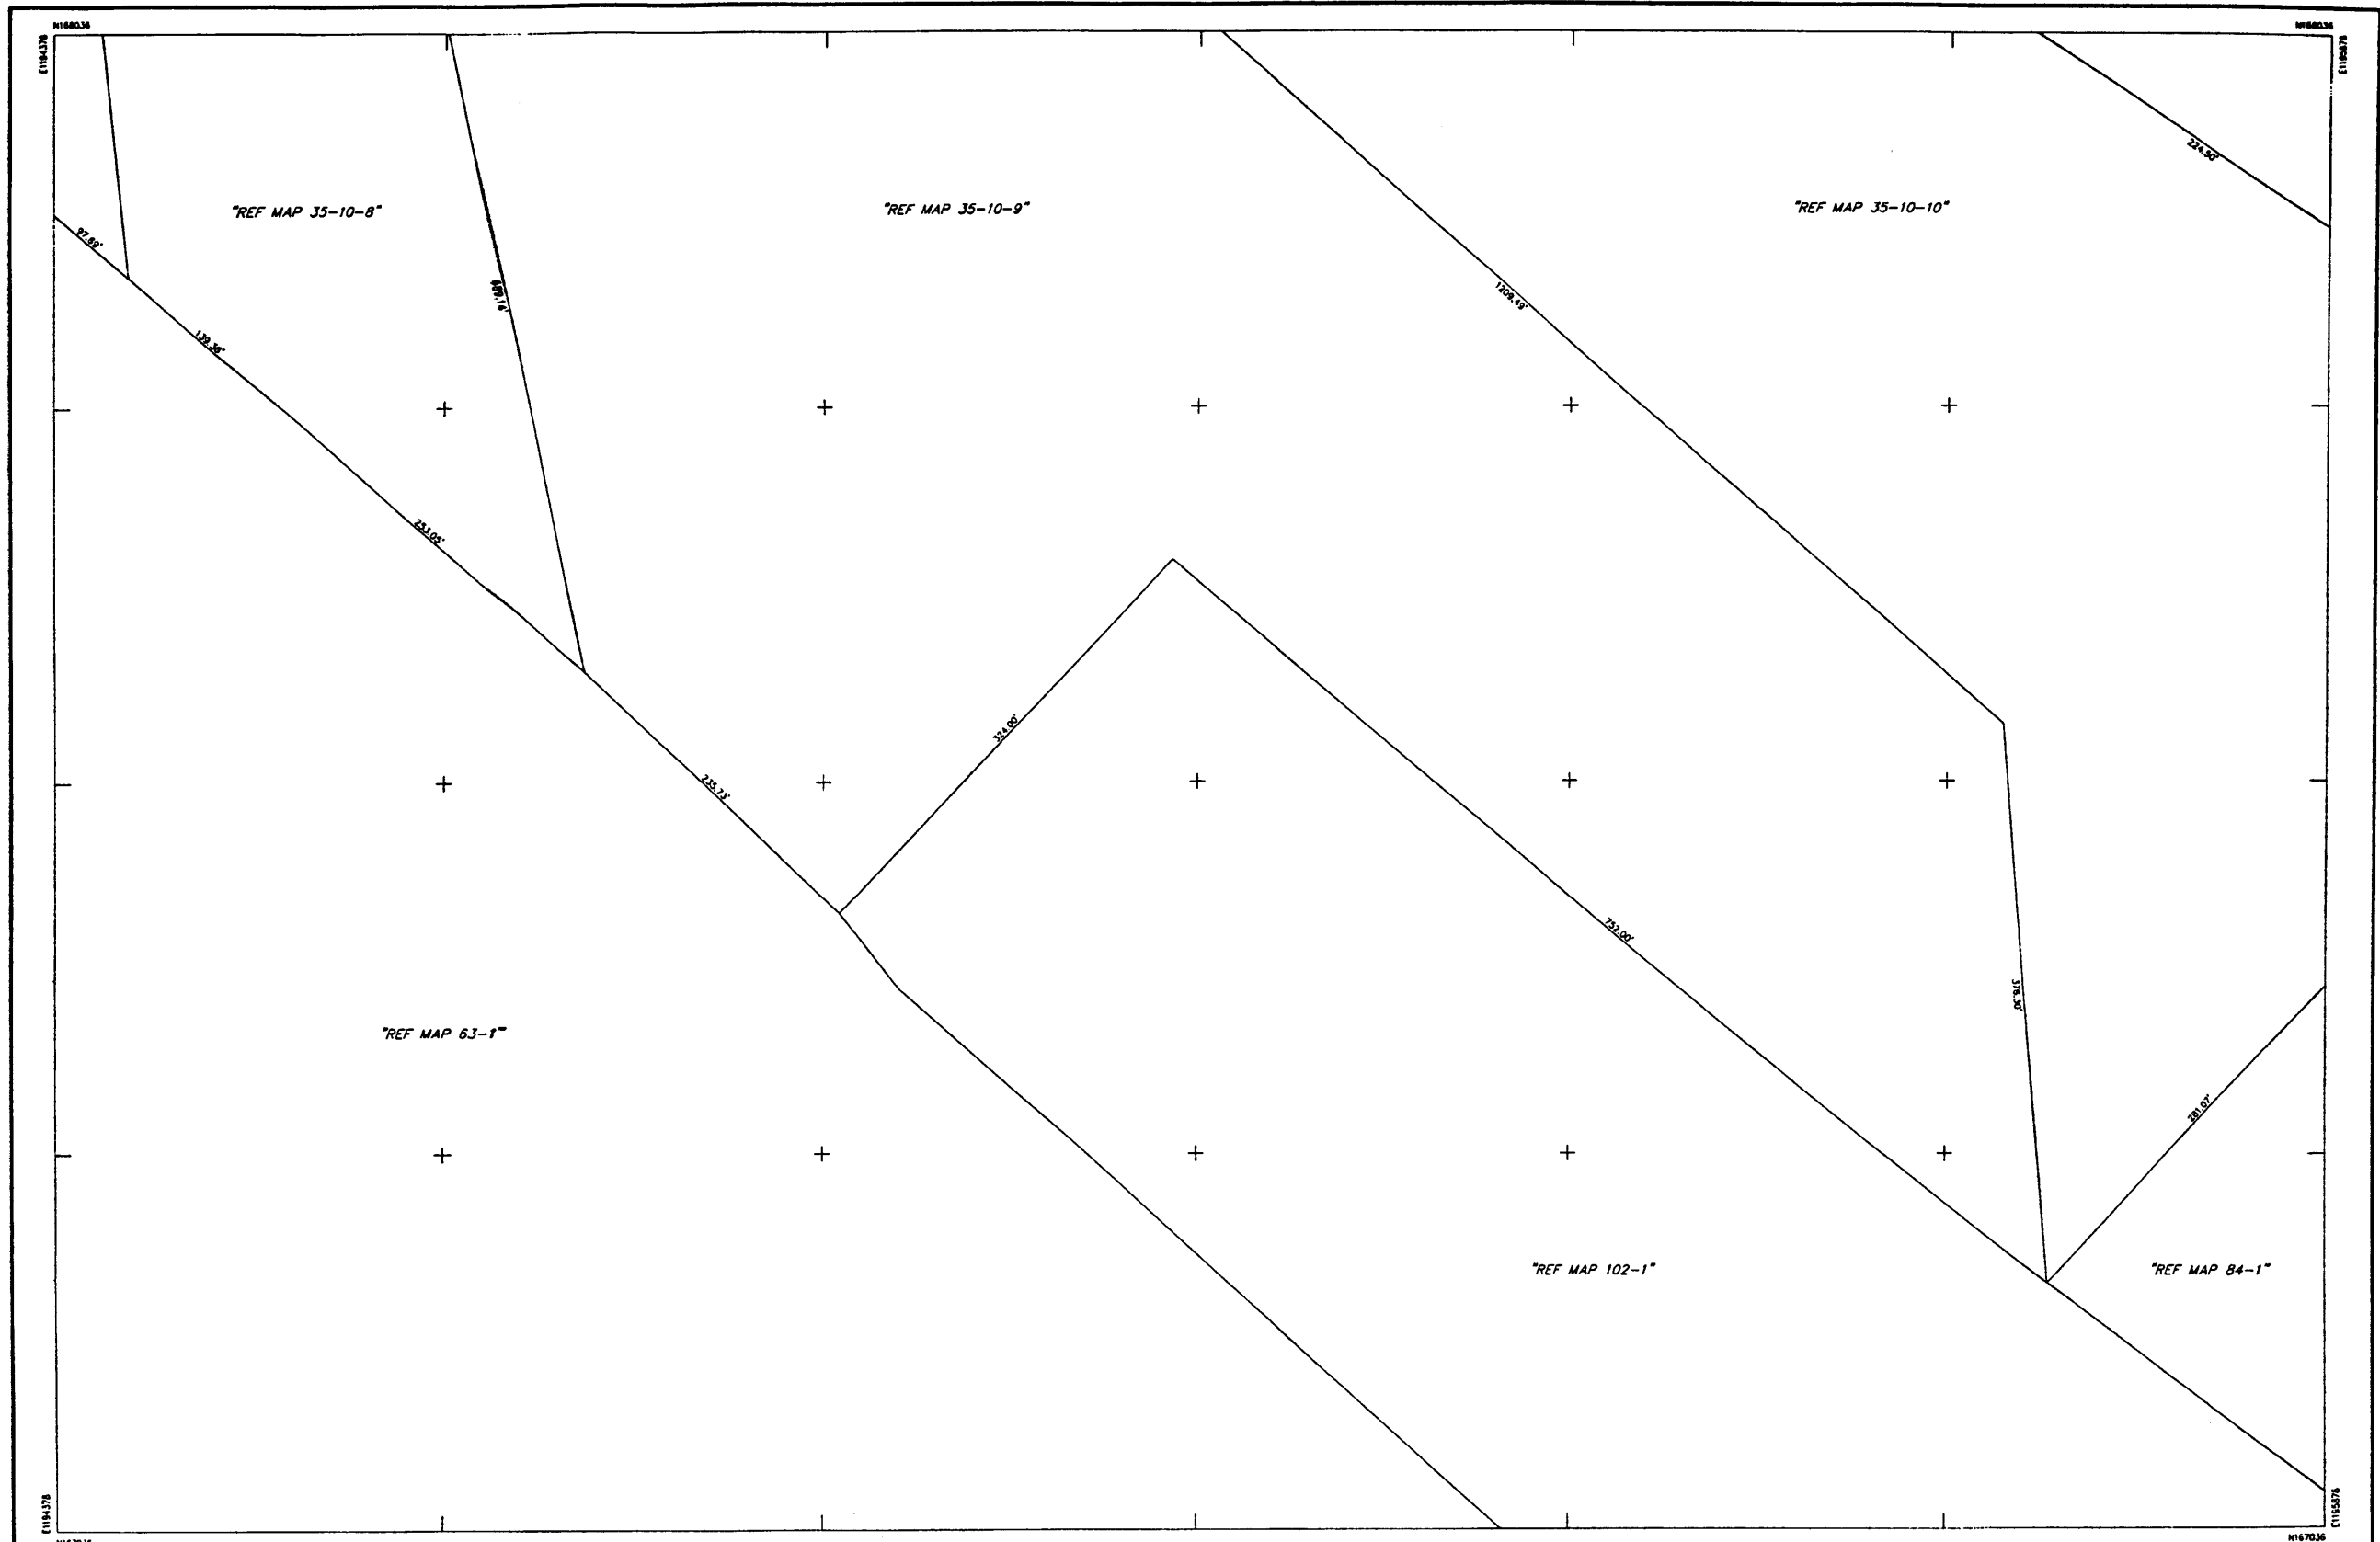

THIS MAP IS FOR ASSESSMENT PURPOSES ONLY.  
IT IS NOT VALID FOR LEGAL DESCRIPTION OR CONVEYANCE.

THE ORIGINAL HORIZONTAL DATUM WAS THE NEW HAMPSHIRE STATE PLANE COORDINATE SYSTEM NAD 1927. PRIOR TO DIGITIZING, C.A.I. CONVERTED THE DATUM TO NAD 1983.

ORIGINAL PROPERTY MAPS WERE PREPARED BY G & UNDERWOOD ENGINEERS, INC. MAPS ARE REVISED AND REPRINTED BY CARTOGRAPHIC ASSOCIATES, INC.

DIGITIZED IN 1996 BY  
**CARTOGRAPHIC ASSOC. INC.**  
PROFESSIONAL CONSULTANTS

MUNICIPAL MAPPING - GIS - PROPERTY APPRAISAL  
11 PLEASANT STREET, P.O. BOX 287, LITTLETON, NEW HAMPSHIRE 03561  
(603)444-6768 - 1(800)322-4540 - FAX (603)444-1368

AREA ..... 2.43 A OR 2.43 AB  
DIMENSION ..... 100'  
MATCH REFERENCE ..... "18-2"  
RIGHT OF WAY ..... ---+---  
POOL ..... (P)  
WATER ..... (W)  
WETLANDS ..... (W)

LEGEND  
BUILDING ..... (B)  
BUILDING NUMBER ..... (N)  
COMMON OWNERSHIP ..... (C)  
EASEMENT ..... (E)  
WETLANDS ..... (W)

SCALE : 1" = 50'


FEET 0 50 100 150  
METERS 0 12.5 25 37.5

REVISED TO : April 1, 1997

PROPERTY MAPS  
**HAMPTON**  
NEW HAMPSHIRE

INDEX DIAGRAM  
ON  
34 35 36  
47 48 49  
62 63 64

MAP NO.  
**48**

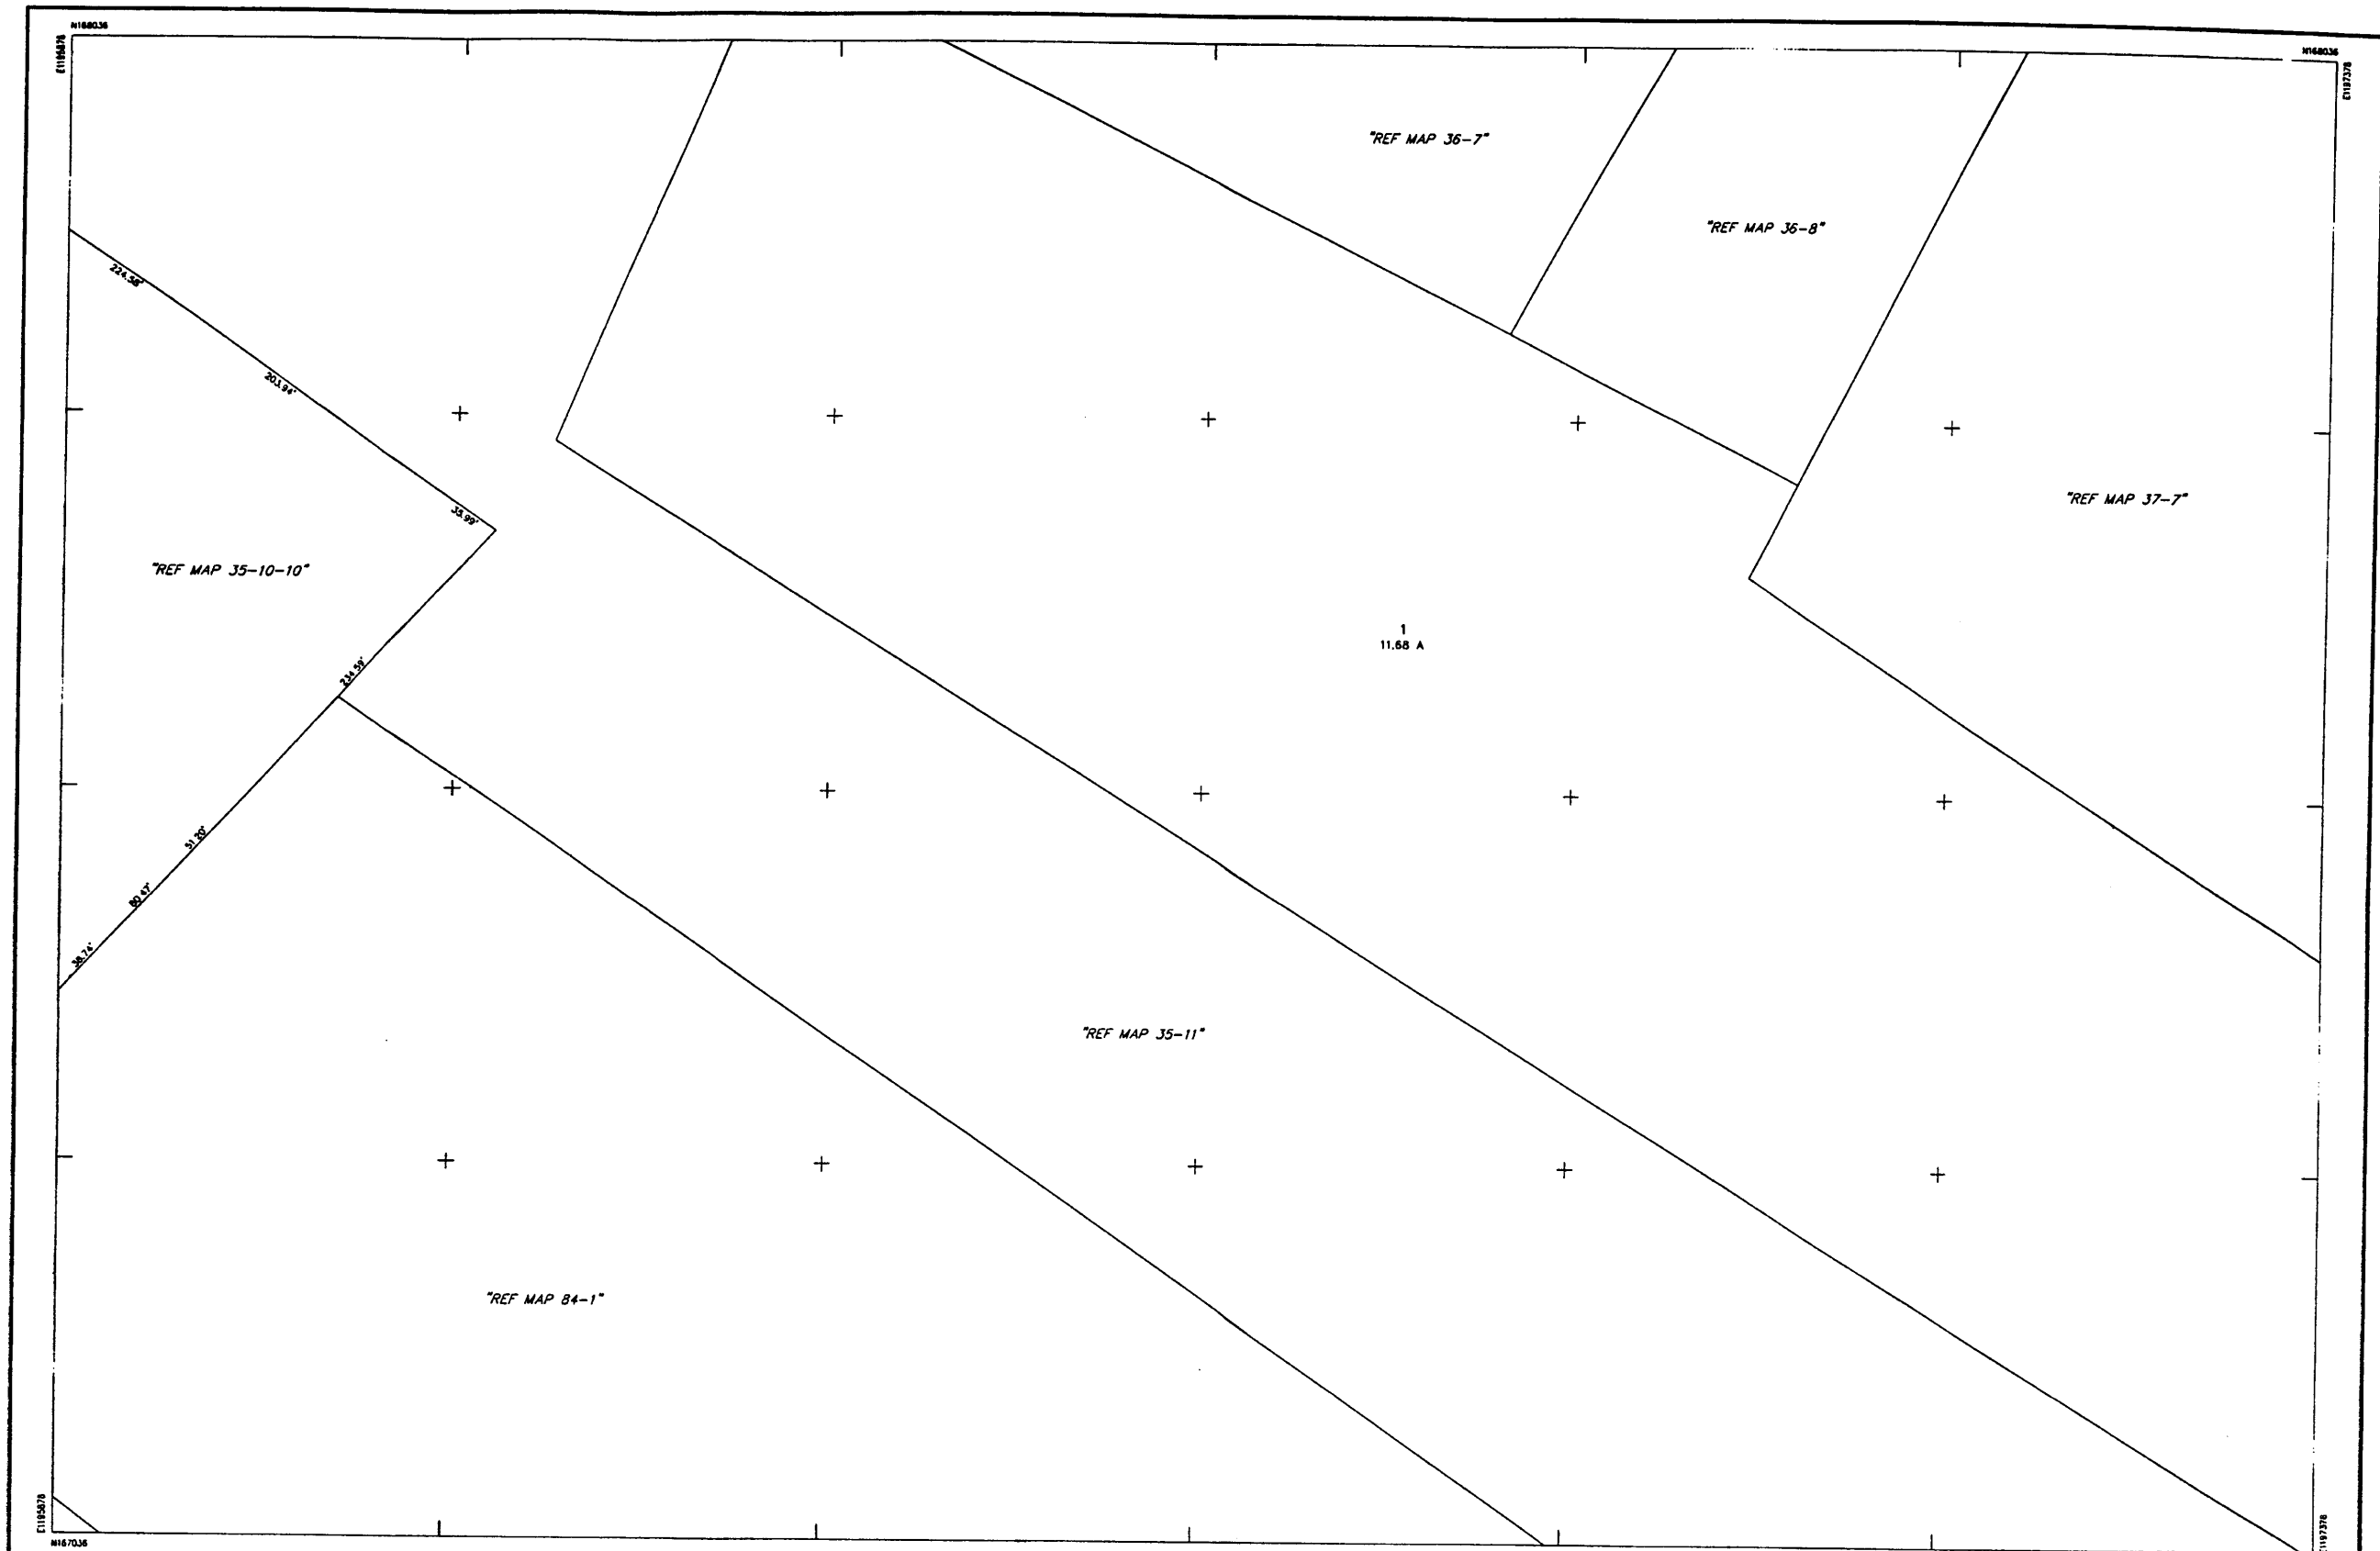

THIS MAP IS FOR ASSESSMENT PURPOSES ONLY.  
IT IS NOT VALID FOR LEGAL DESCRIPTION OR CONVEYANCE.

THE ORIGINAL HORIZONTAL DATUM WAS THE NEW HAMPSHIRE STATE PLANE  
COORDINATE SYSTEM NAD 1927. PRIOR TO DIGITIZING, C.A.I. CONVERTED THE  
DATUM TO NAD 1983.

ORIGINAL PROPERTY MAPS WERE PREPARED BY G & UNDERWOOD ENGINEERS, INC.  
MAPS ARE REVISED AND REPRINTED BY CARTOGRAPHIC ASSOCIATES, INC.

DIGITIZED IN 1996 BY  
**CARTOGRAPHIC ASSOC. INC.**  
PROFESSIONAL CONSULTANTS

MUNICIPAL MAPPING - GIS - PROPERTY APPRAISAL  
11 PLEASANT STREET, P.O. BOX 287, LITTLETON, NEW HAMPSHIRE 03561  
(603)444-8768 - 1(800)322-4343 - FAX (603)444-1366

AREA ..... 2.43 A OR 2.43 A±  
DIMENSION ..... 100'  
MATCH REFERENCE ..... "B-2"  
RIGHT OF WAY .....  
POOL .....  
WATER .....  
WETLANDS .....

LEGEND  
BUILDING .....  
BUILDING NUMBER .....  
COMMON OWNERSHIP .....  
EASEMENT .....  
WETLANDS .....

SCALE: 1" = 50'


FEET 0 50 100 150  
METERS 0 12.5 25 37.5

REVISED TO: April 1, 1999

PROPERTY MAPS  
**HAMPTON**  
NEW HAMPSHIRE

INDEX DIAGRAM  
35 36 37  
48 50  
63 64 65

MAP NO.  
**49**

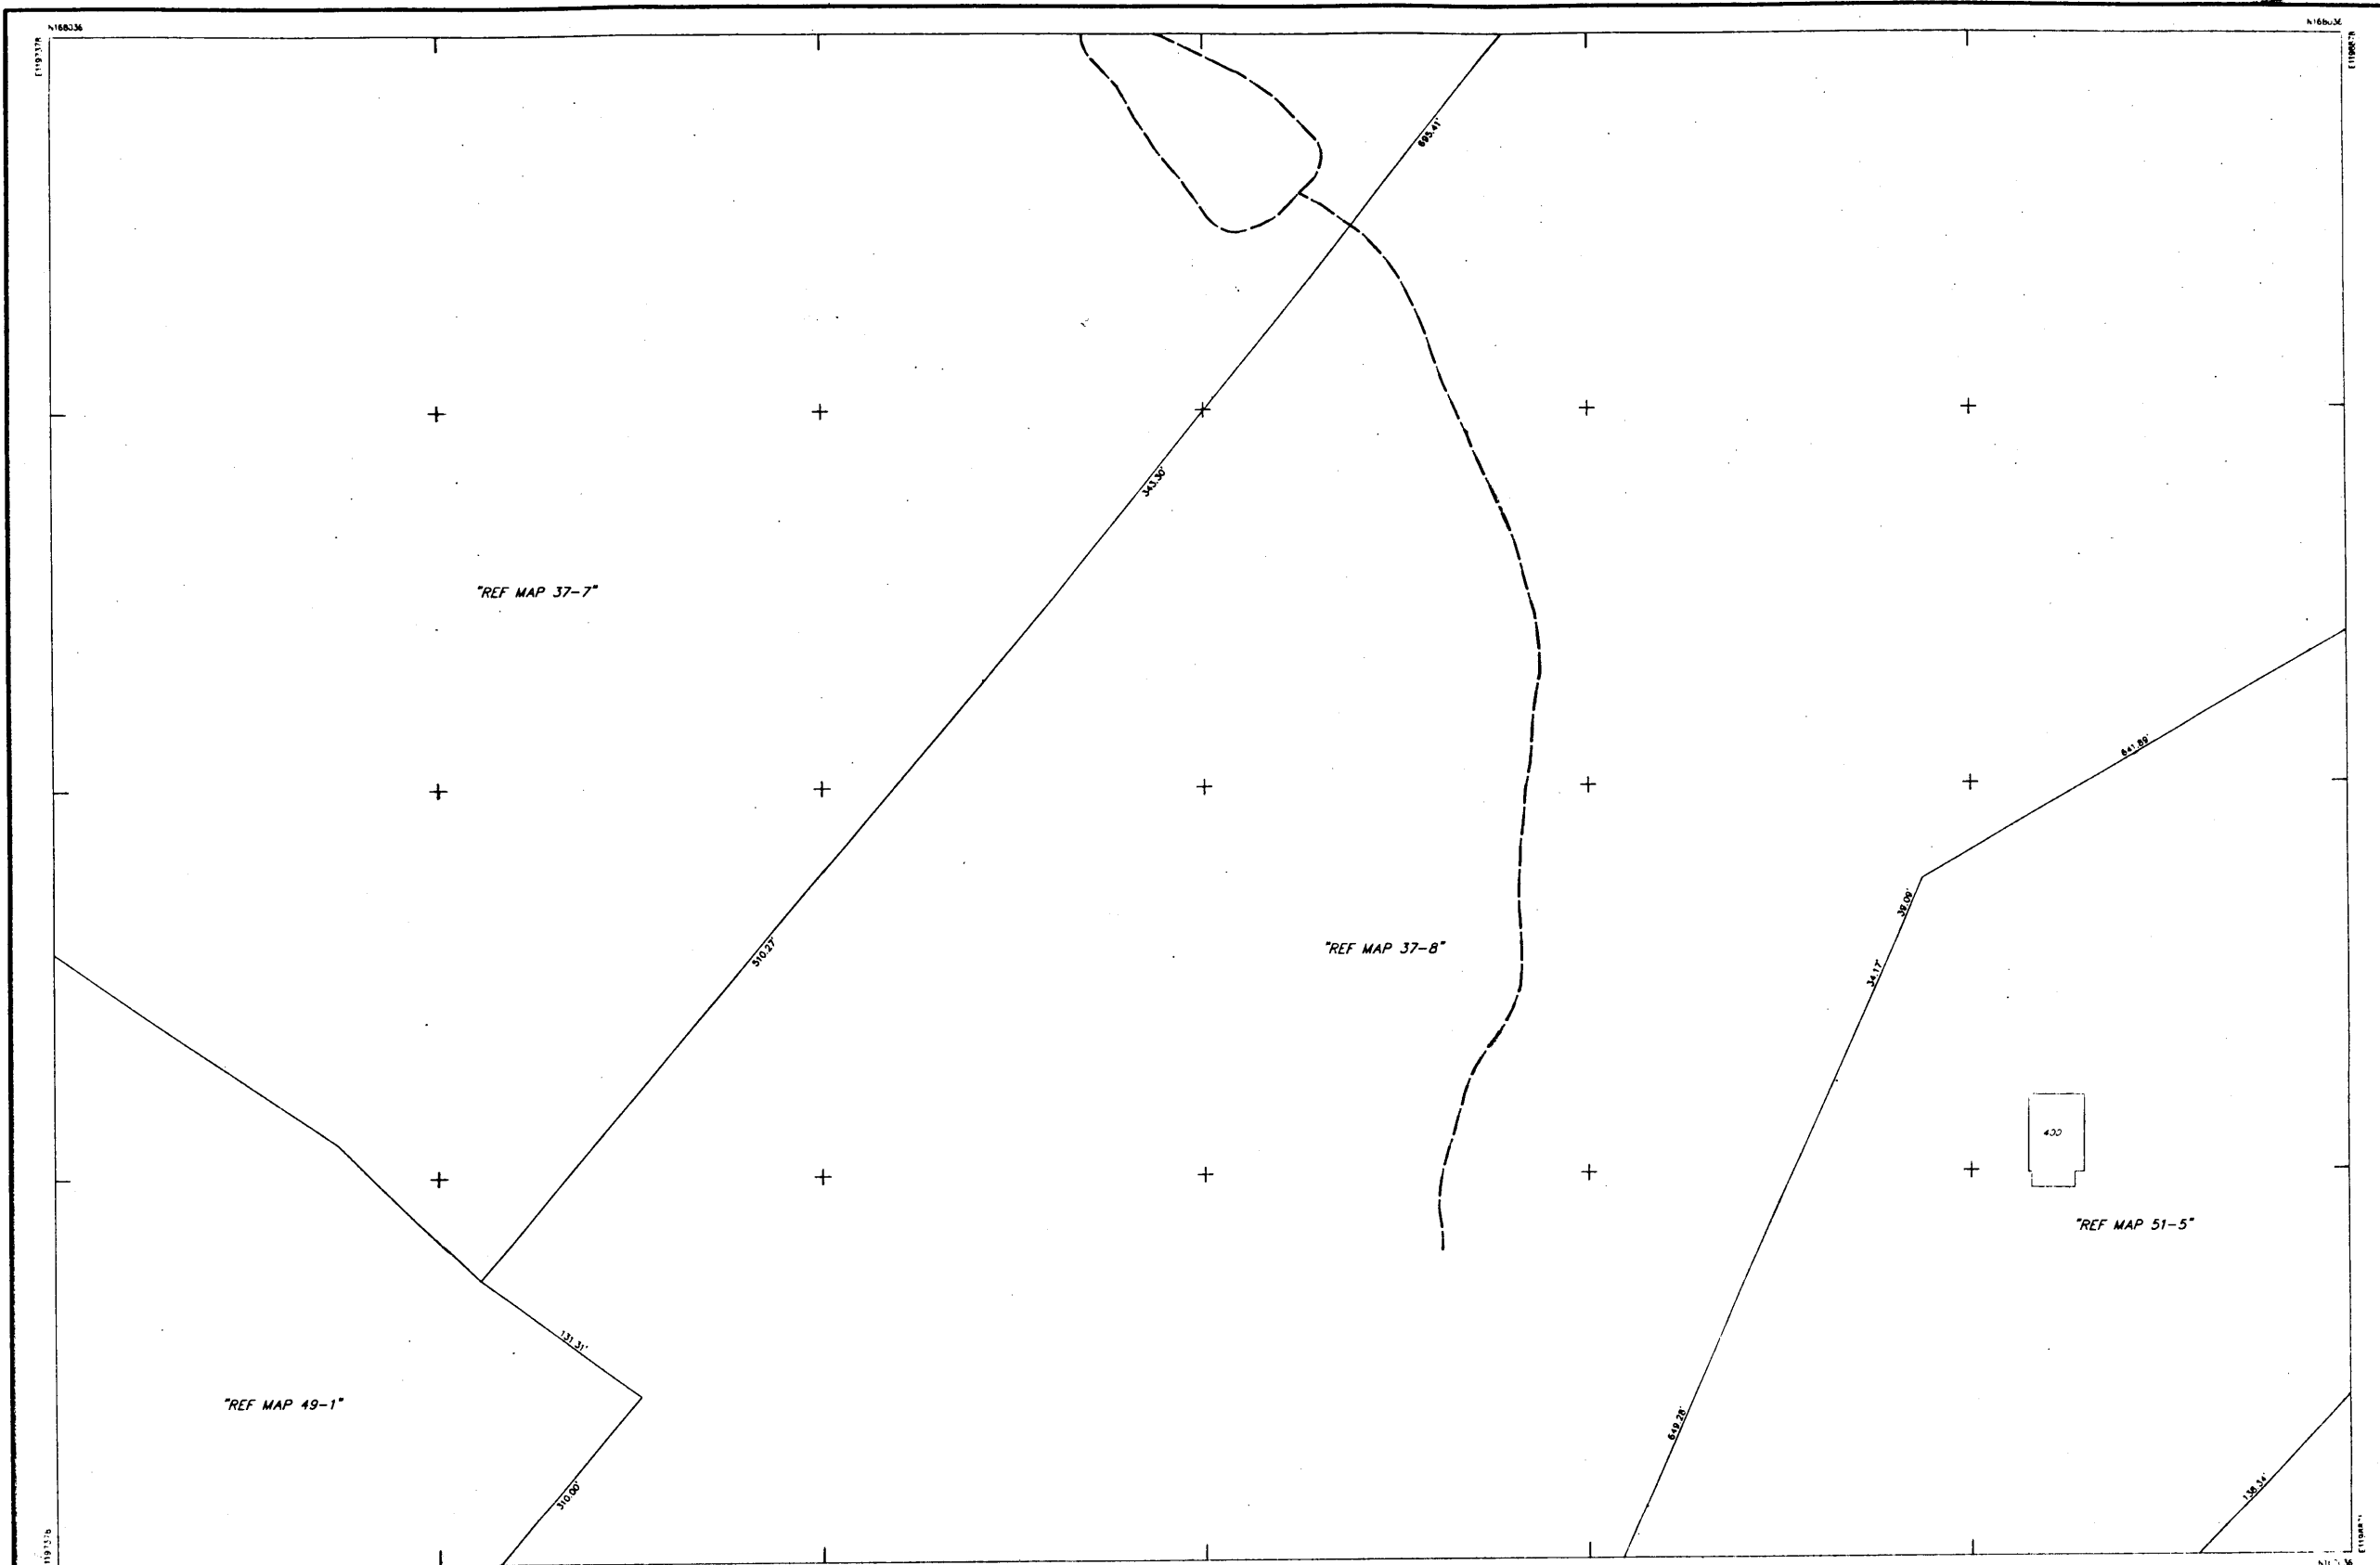

<p>THIS MAP IS FOR ASSESSMENT PURPOSES ONLY. IT IS NOT VALID FOR LEGAL DESCRIPTION OR CONVEYANCE.</p> <p>THE ORIGINAL HORIZONTAL DATUM WAS THE NEW HAMPSHIRE STATE PLANE COORDINATE SYSTEM HAD 1927. PRIOR TO DIGITIZING, C.A.I. CONVERTED THE DATUM TO HAD 1983.</p> <p>ORIGINAL PROPERTY MAPS WERE PREPARED BY C &amp; UNDERWOOD ENGINEERS, INC. MAPS ARE REVISED AND REPRINTED BY CARTOGRAPHIC ASSOCIATES, INC.</p>	<p>DIGITIZED IN 1996 BY <b>CARTOGRAPHIC ASSOC. INC.</b> PROFESSIONAL CONSULTANTS</p> <p>MUNICIPAL MAPPING - GIS - PROPERTY APPRAISAL 11 PLEASANT STREET, P.O. BOX 287, LITTLETON, NEW HAMPSHIRE 03561 (603)444-6768 - 1(800)322-4540 - FAX (603)444-1366</p>	<p>AREA 2.43 A OR 2.43 A± DIMENSION 100' MATCH REFERENCE "78-2" RIGHT OF WAY POOL WATER</p> <p>LEGEND</p> <p>BUILDING 320 BUILDING NUMBER COMMON OWNERSHIP EASEMENT WETLANDS</p>	<p>SCALE: 1" = 50'</p> <p>FEET 0 50 100 150 METERS 0 12.5 25 37.5</p> <p>REVISED TO: April 1, 1998</p>	<p>PROPERTY MAPS <b>HAMPTON</b> NEW HAMPSHIRE</p>	<p>INDEX DIAGRAM</p> <table border="1"> <tr> <td>36</td> <td>37</td> <td>38</td> </tr> <tr> <td>49</td> <td>51</td> <td>51</td> </tr> <tr> <td>64</td> <td>65</td> <td>66</td> </tr> </table>	36	37	38	49	51	51	64	65	66	<p>MAP NO. <b>50</b></p>
36	37	38													
49	51	51													
64	65	66													